

PLAT OF SURVEY OF

JENSEN SURVEYING & MAPPING S.C.

45 South Wisconsin Street P.O. Box 322
Elkhorn, Wisconsin, 53121
(414) 723-3434



Lot 1, Block 1 of Knoll Brook, a subdivision located in the
Northeast 1/4 of the Southwest 1/4 of Section 10, Town 2 North,
Range 10 East, Town of Lyons, Walworth County, Wisconsin.


ORDERED BY: Edith Doyle
1452 Sunrise Trail
Burlington, WI 53105

LEGEND

- FOUND IRON PIPE
- BLACKTOP SURFACE
- ⊙ MANHOLE

ELEVATIONS REFERENCED TO B.M. "A" R.R. SPK.
IN PAVEMENT. ASSUMED AS 100.00.

MAPPING DATE: 12-7-90.

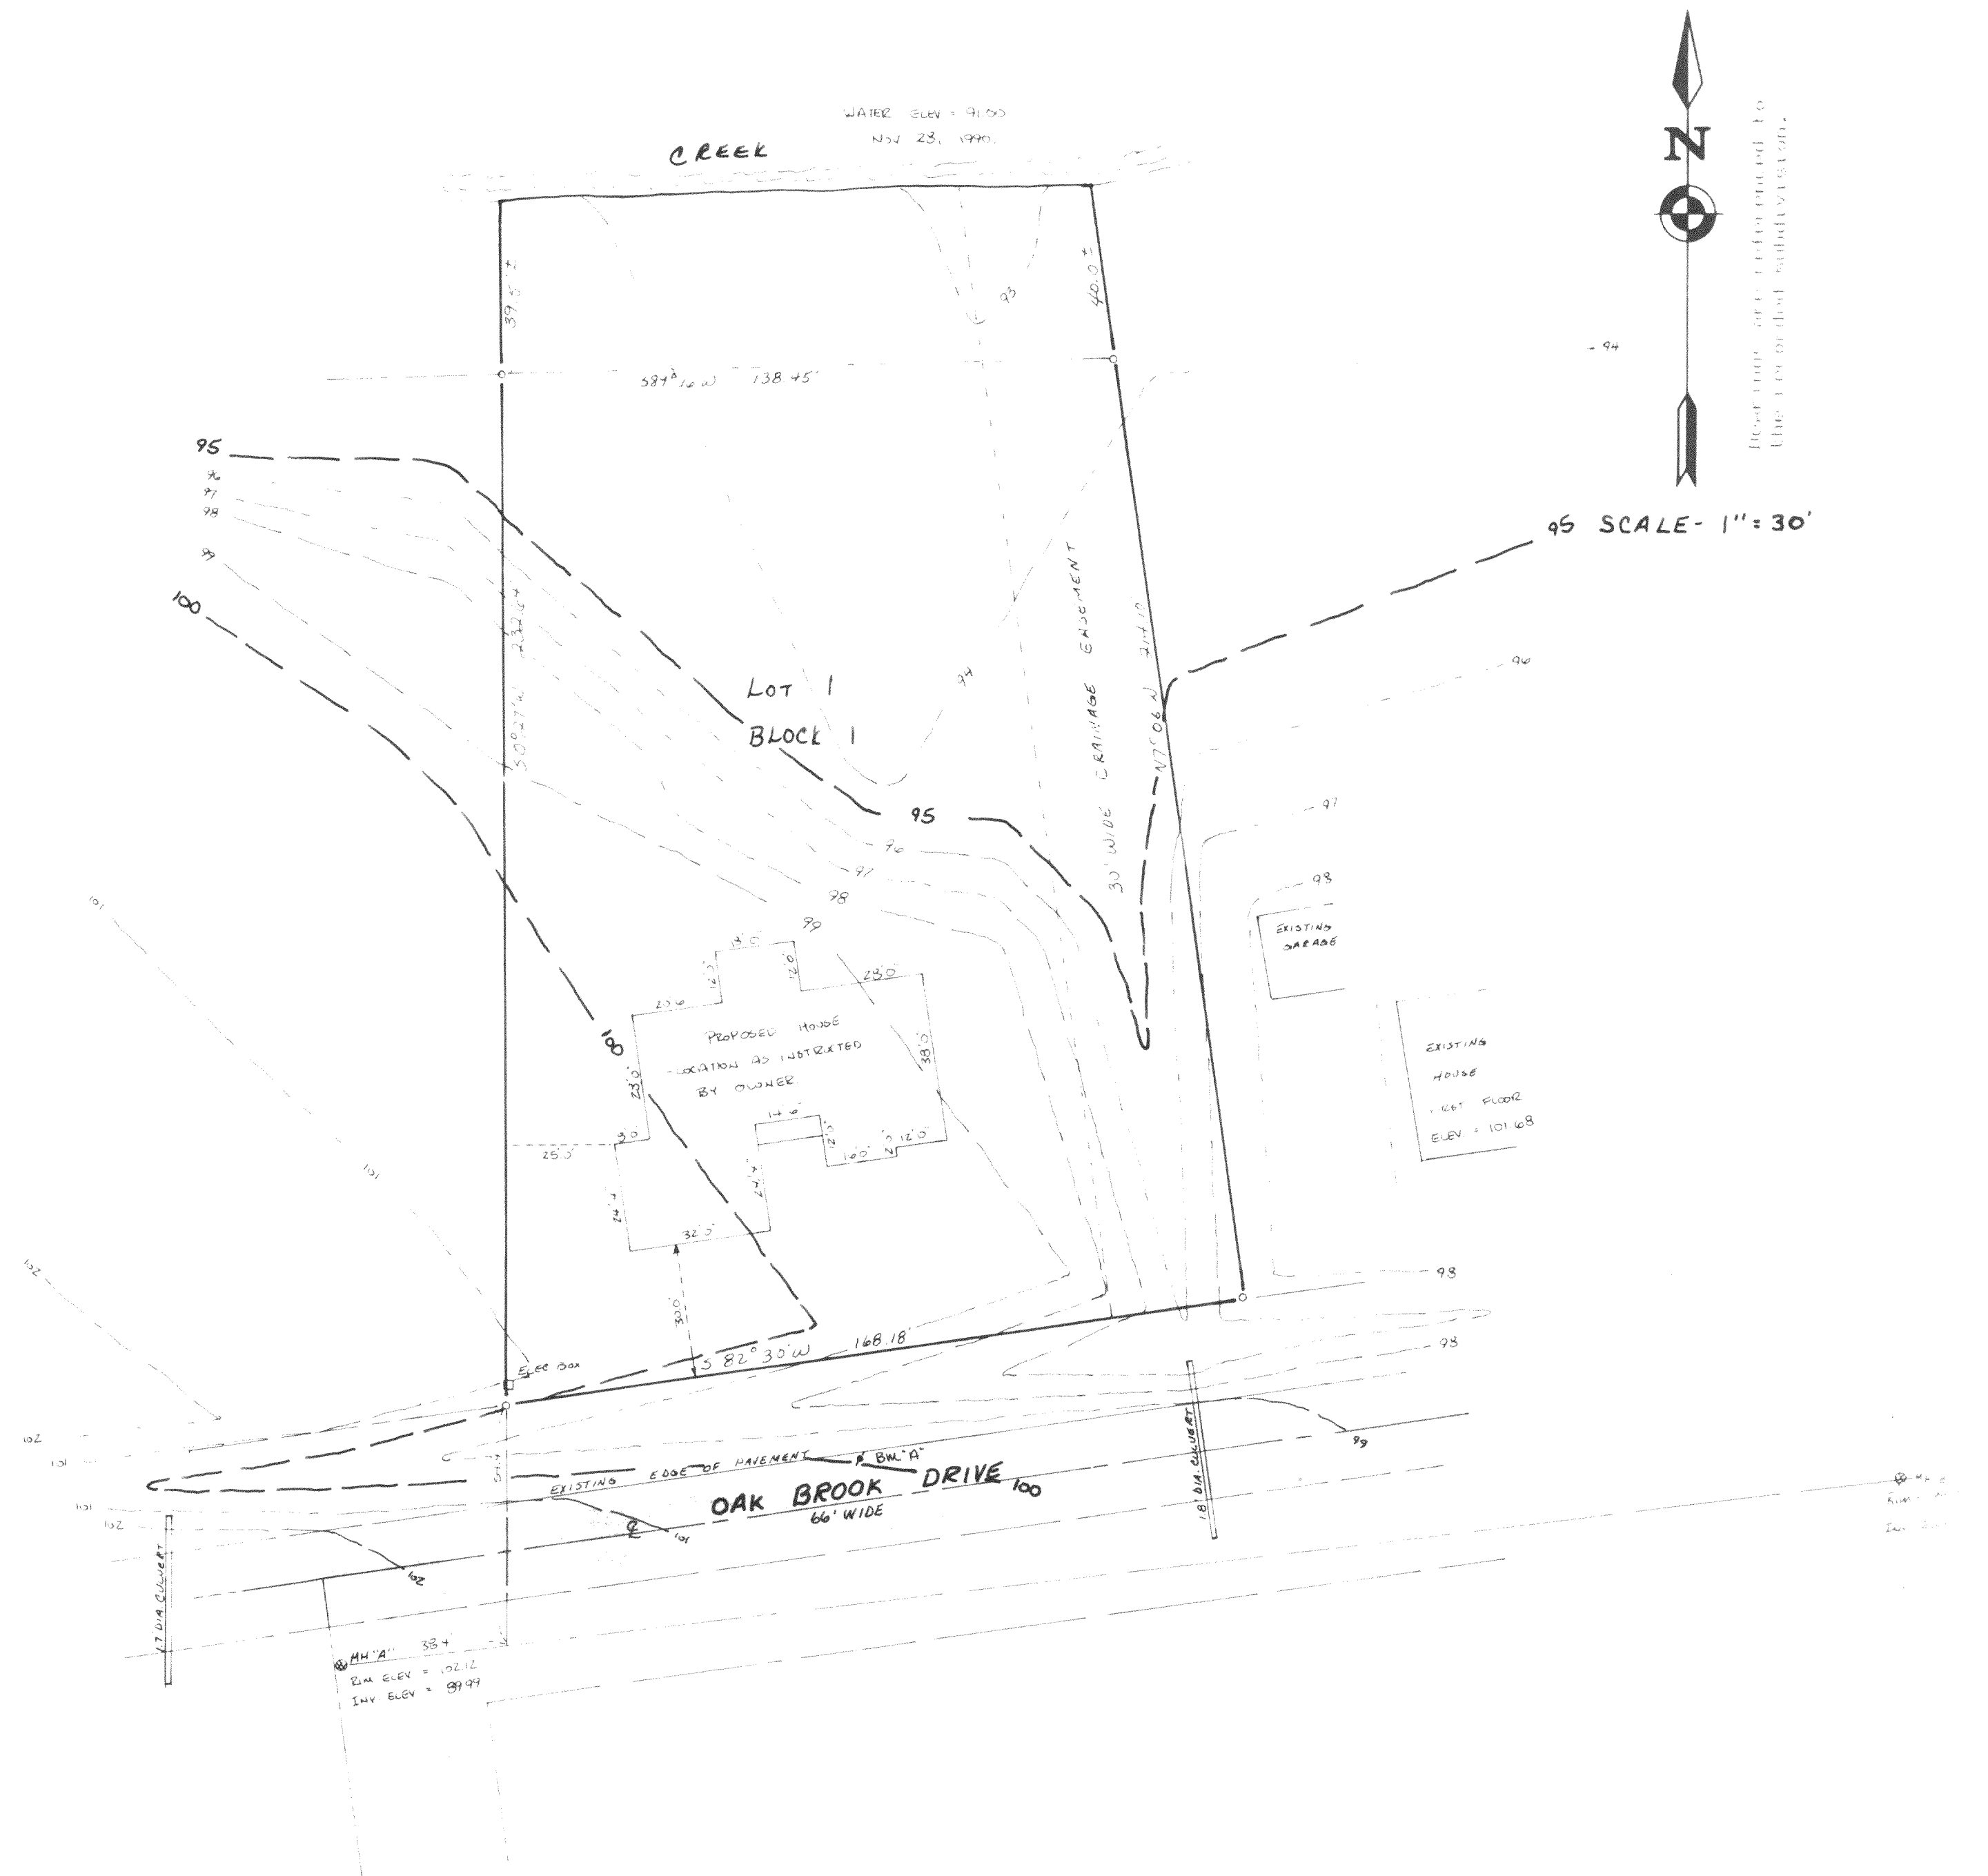

I, Thomas P.A. Jensen, Wisconsin Registered Land Surveyor,
do hereby certify that this survey was performed by me, or under
my direction, in full compliance with the owner's/agent's instruc-
tions and Chapter A-E 7 of the Wisconsin Administrative Code
"Minimum Standards For Property Surveys"; and that this map is
an accurate representation thereof to the best of my knowledge
and belief.

DATE 8 _____

Thomas P.A. Jensen R.L.S-1084
Jensen Surveying & Mapping S.C.

Note: This survey plat is not
certified unless signed
and sealed in red ink.

Copyright © 1990 by Jensen Surveying & Mapping S.C.

All rights reserved. No part of this survey plat may
reproduced or transmitted in any form by any means - graph-
ic, electronic, or mechanical, including photocopying, tracing,
information storage and retrieval systems - without permission
in writing from Thomas P.A. Jensen, Jensen Surveying & Mapping S.C.

Job Reference # 17990.101

NKO 000001

218-518