



# HAROLD H. KOLB

REGISTERED PROFESSIONAL LAND SURVEYOR  
LAKE GENEVA, WISCONSIN

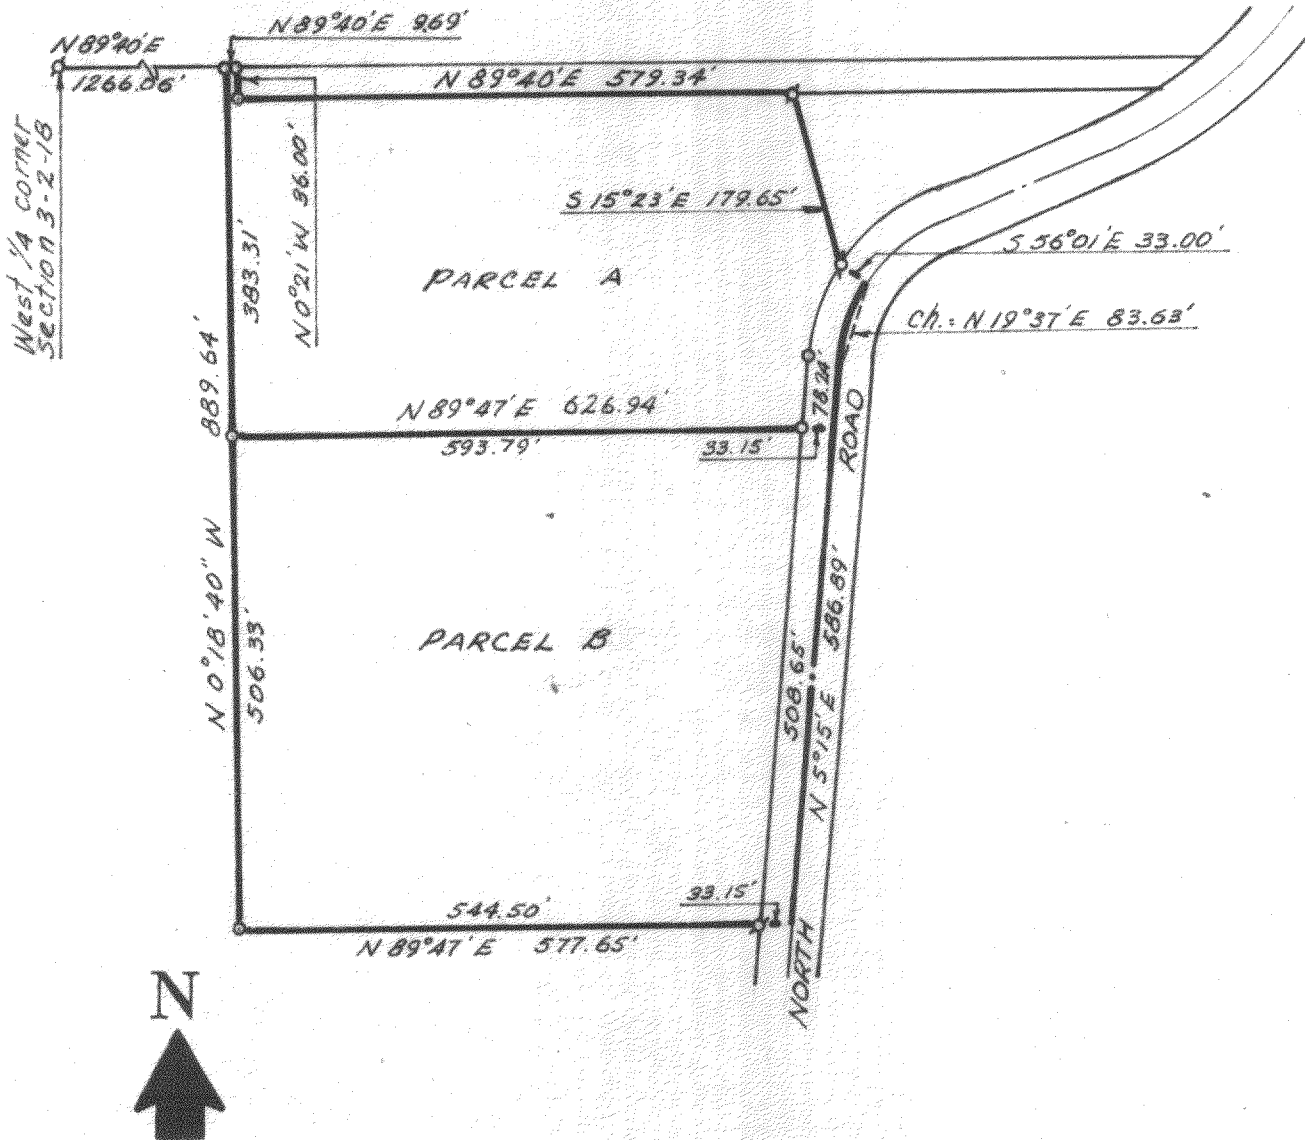

## LEGEND

- ⊗ - IRON PIPE FOUND
- - IRON PIPE PLACED
- - CONCRETE MONUMENT
- x - SPIKE

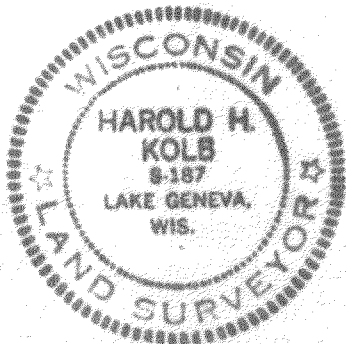

I, HAROLD H. KOLB, DO HEREBY CERTIFY THAT I HAVE SURVEYED THE PROPERTY HEREON DESCRIBED, ACCORDING TO THE OFFICIAL RECORDS, AND THAT THE PLAT HEREON IS A CORRECT REPRESENTATION OF THE LOT LINES.

*Harold H. Kolb*

HAROLD H. KOLB

WISCONSIN REGISTERED LAND SURVEYOR, S-187

DATE Oct. 2, 1970

Ly-3-7B (part of)

218-52

# **HAROLD H. KOLB**

**REGISTERED PROFESSIONAL LAND SURVEYOR  
LAKE GENEVA, WISCONSIN**

## **PARCEL A**

A parcel of land located in the Southwest 1/4 of Section 3, T 2 N, R 18 E, Walworth County, Wisconsin and described as follows:

Commencing at the West 1/4 corner of said Section 3; thence N 89°40' E 1266.06 feet to the place of beginning; thence continue N 89°40' E 9.69 feet; thence S 0°21' E 36.00 feet; thence N 89°40' E 579.34 feet; thence S 15°23' E 179.65 feet; thence S 56°01' E 33.00 feet to the centerline of North Road; thence along said centerline and the arc of a curve to the left, the radius of which is 168.58 feet and the chord bears S 19° 37' W 83.63 feet; thence S 5°15' W 78.24 feet along said centerline; thence S 89°47' W 626.94 feet; thence N 0°18'40" W 383.31 feet to the place of beginning.  
Containing 5.00 acres.

## **PARCEL B**

A parcel of land located in the Southwest 1/4 of Section 3, T 2 N, R 18 E, Walworth County, Wisconsin and described as follows:

Commencing at the West 1/4 corner of said Section 3; thence N 89°40' E 1266.06 feet; thence S 0°18'40" E 383.31 feet to the place of beginning; thence N 89°47' E 626.94 feet to the centerline of North Road; thence S 5°15' W 508.65 feet along said centerline; thence S 89°47' W 577.65 feet; thence N 0° 18'40" W 506.33 feet to the place of beginning.  
Containing 7.00 acres.

## **LEGEND**

- ♂ — IRON PIPE FOUND
- — IRON PIPE PLACED
- — CONCRETE MONUMENT
- X — SPIKE

I, HAROLD H. KOLB, DO HEREBY CERTIFY THAT I HAVE SURVEYED THE PROPERTY HEREON DESCRIBED ACCORDING TO THE OFFICIAL RECORDS, AND THAT THE PLAT HEREON IS A CORRECT REPRESENTATION OF THE LOT LINES.

*Harold H. Kolb*

**HAROLD H. KOLB**

**WISCONSIN REGISTERED LAND SURVEYOR, S-187**

**DATE** August 31, 1970

218-52