


PLAT OF SURVEY

LOCATION: Cobble Creek Drive, Lyons, Wisconsin


LEGAL DESCRIPTION: Lot 2 in MEADOW HILL FARMS, a Subdivision in the South 1/2 of the Southeast 1/4 of Section 32, Town 2 North, Range 18 East, in the Town of Lyons, Walworth County, Wisconsin.

June 27, 1990
 Drwg Revised 7/16/90

Survey No. 77025

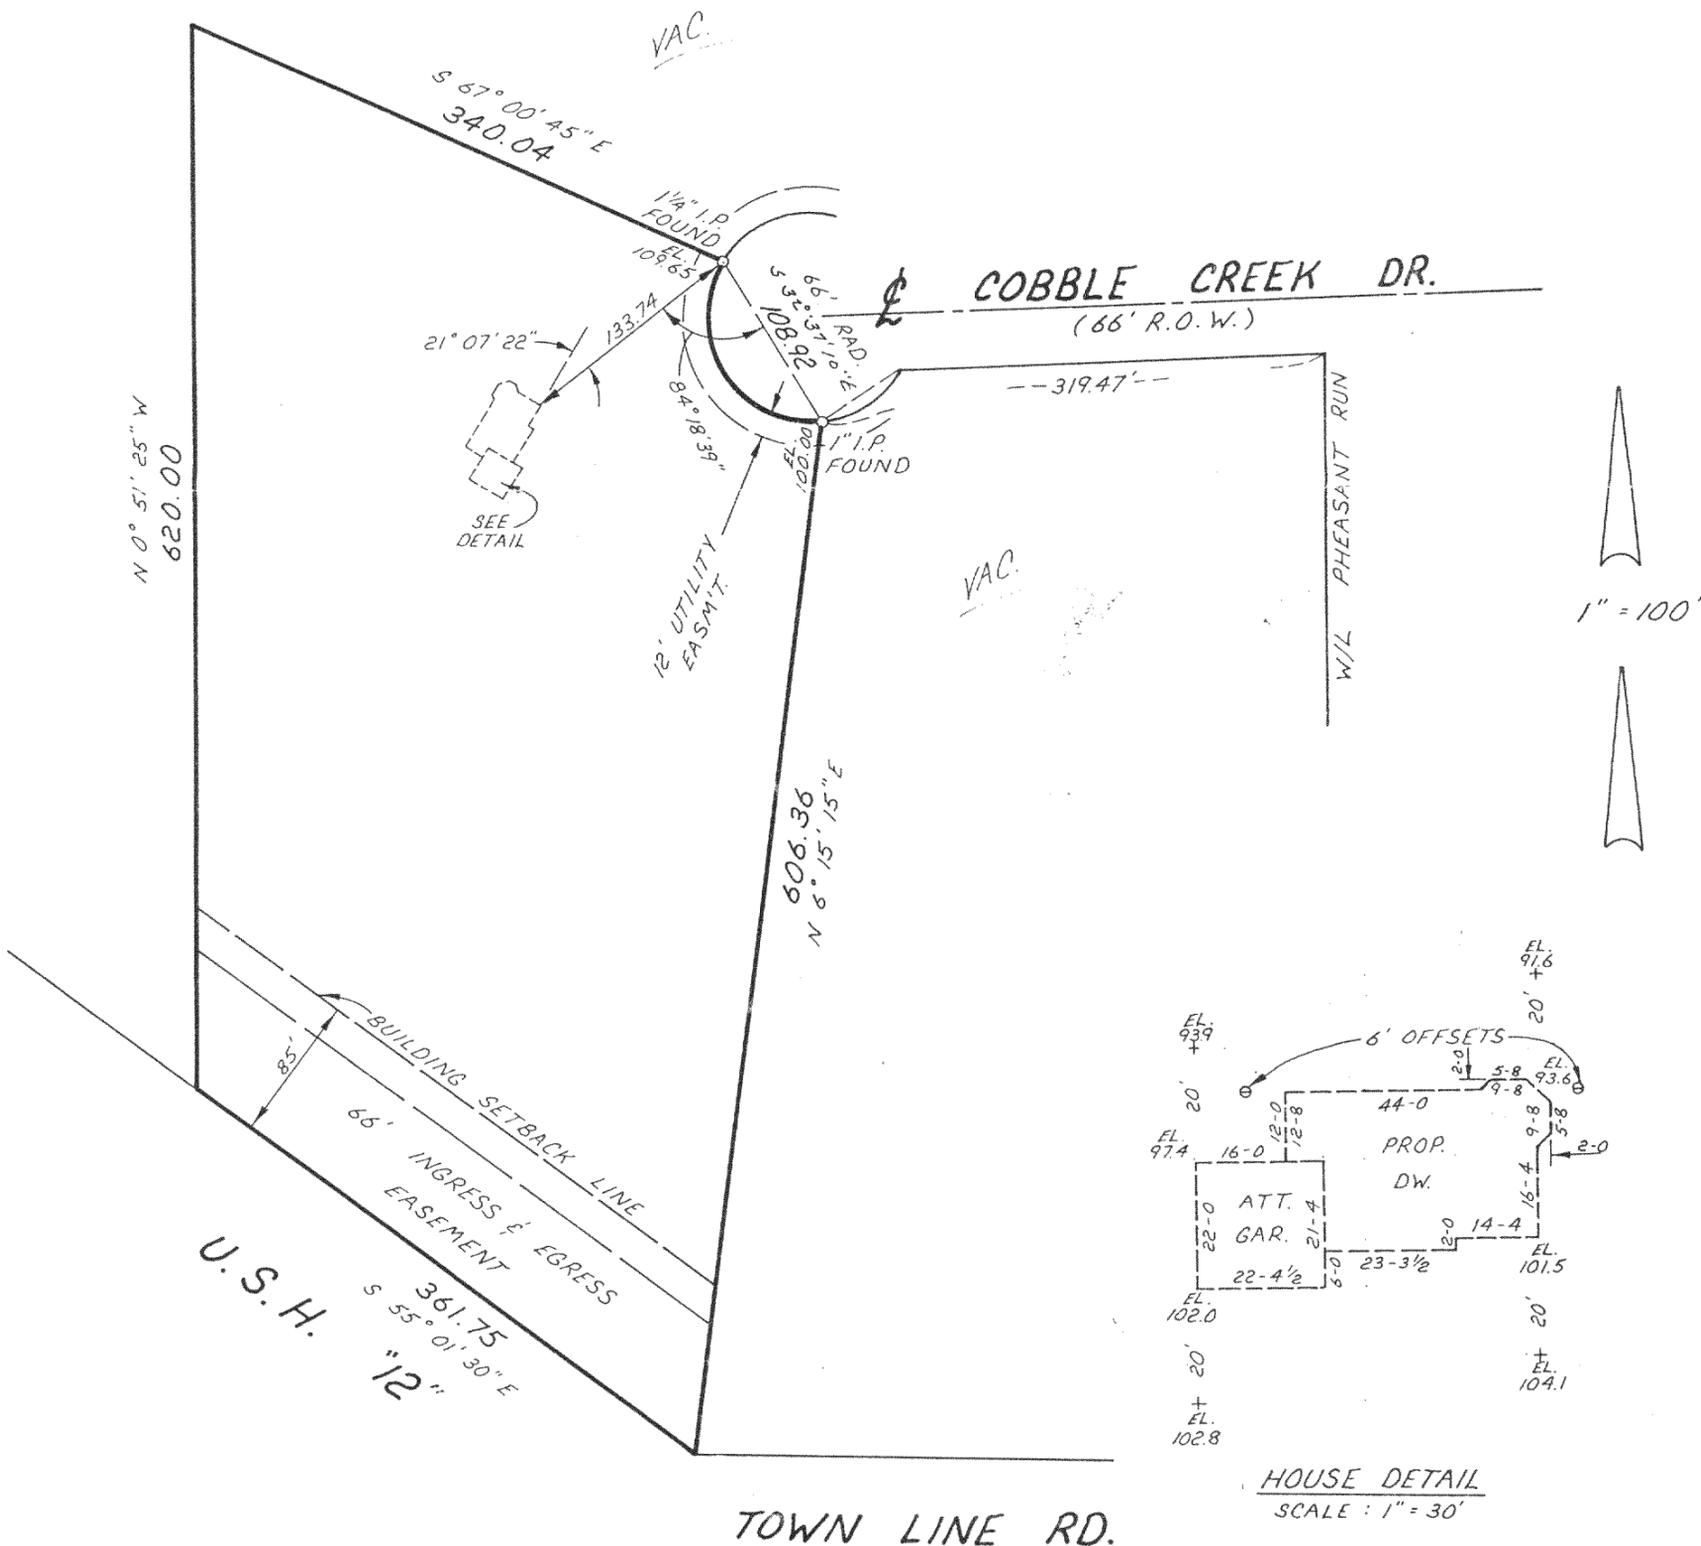

METROPOLITAN SURVEY SERVICE, INC.
 REGISTERED LAND SURVEYORS
 9415 W. FOREST HOME AVE., SUITE 107 MALES CORNERS, WI 53130
 529-5380

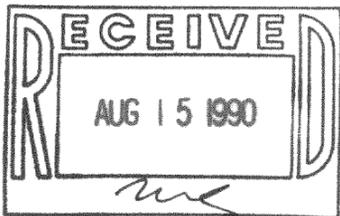

I HEREBY CERTIFY THAT I HAVE SURVEYED THE ABOVE DESCRIBED PROPERTY AND THAT THE ABOVE MAP IS A TRUE REPRESENTATION THEREOF AND SHOWS THE SIZE AND LOCATION OF THE PROPERTY, ITS EXTERIOR BOUNDARIES, THE LOCATION OF ALL VISIBLE STRUCTURES AND DIMENSIONS OF ALL PRINCIPAL BUILDINGS THEREON, BOUNDARY FENCES, APPARENT EASEMENTS AND ROADWAYS AND VISIBLE ENCROACHMENTS, IF ANY.

THIS SURVEY IS MADE FOR THE EXCLUSIVE USE OF THE PRESENT OWNERS OF THE PROPERTY, AND ALSO THOSE WHO PURCHASE, MORTGAGE, OR GUARANTEE THE TITLE THERETO WITHIN ONE (1) YEAR FROM DATE HEREOF.

SIGNED *[Signature]*