

ANATHY and ASSOCIATES

Kenneth B. Abernathy Jr.



Wisconsin Registered Land Surveyor S-1594

Rt. 3, Box 273
Elkhorn, Wisconsin 53121
Phone: (414) 723-4260 (office)
(414) 723-4813 (residence)

PLAT OF SURVEY

LOT 31 OF GENEVA TERRITORY FIRST ADDITION, A
SUBDIVISION LOCATED IN THE SW 1/4 OF SECTION 28, THE SE
1/4 OF SECTION 29, THE NE 1/4 OF SECTION 32 AND THE NW
1/4 OF SECTION 33, TOWN 2 NORTH, RANGE 18 EAST, TOWN OF
LYONS, WALNORTH COUNTY, WISCONSIN.

OWNER: CHARLES BOY
RT. 5 BOX 1017
LAKE GENEVA, WI. 53147

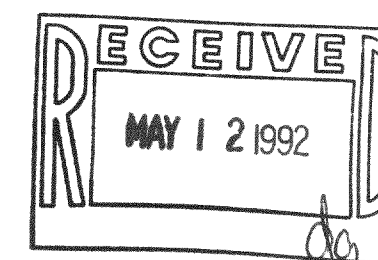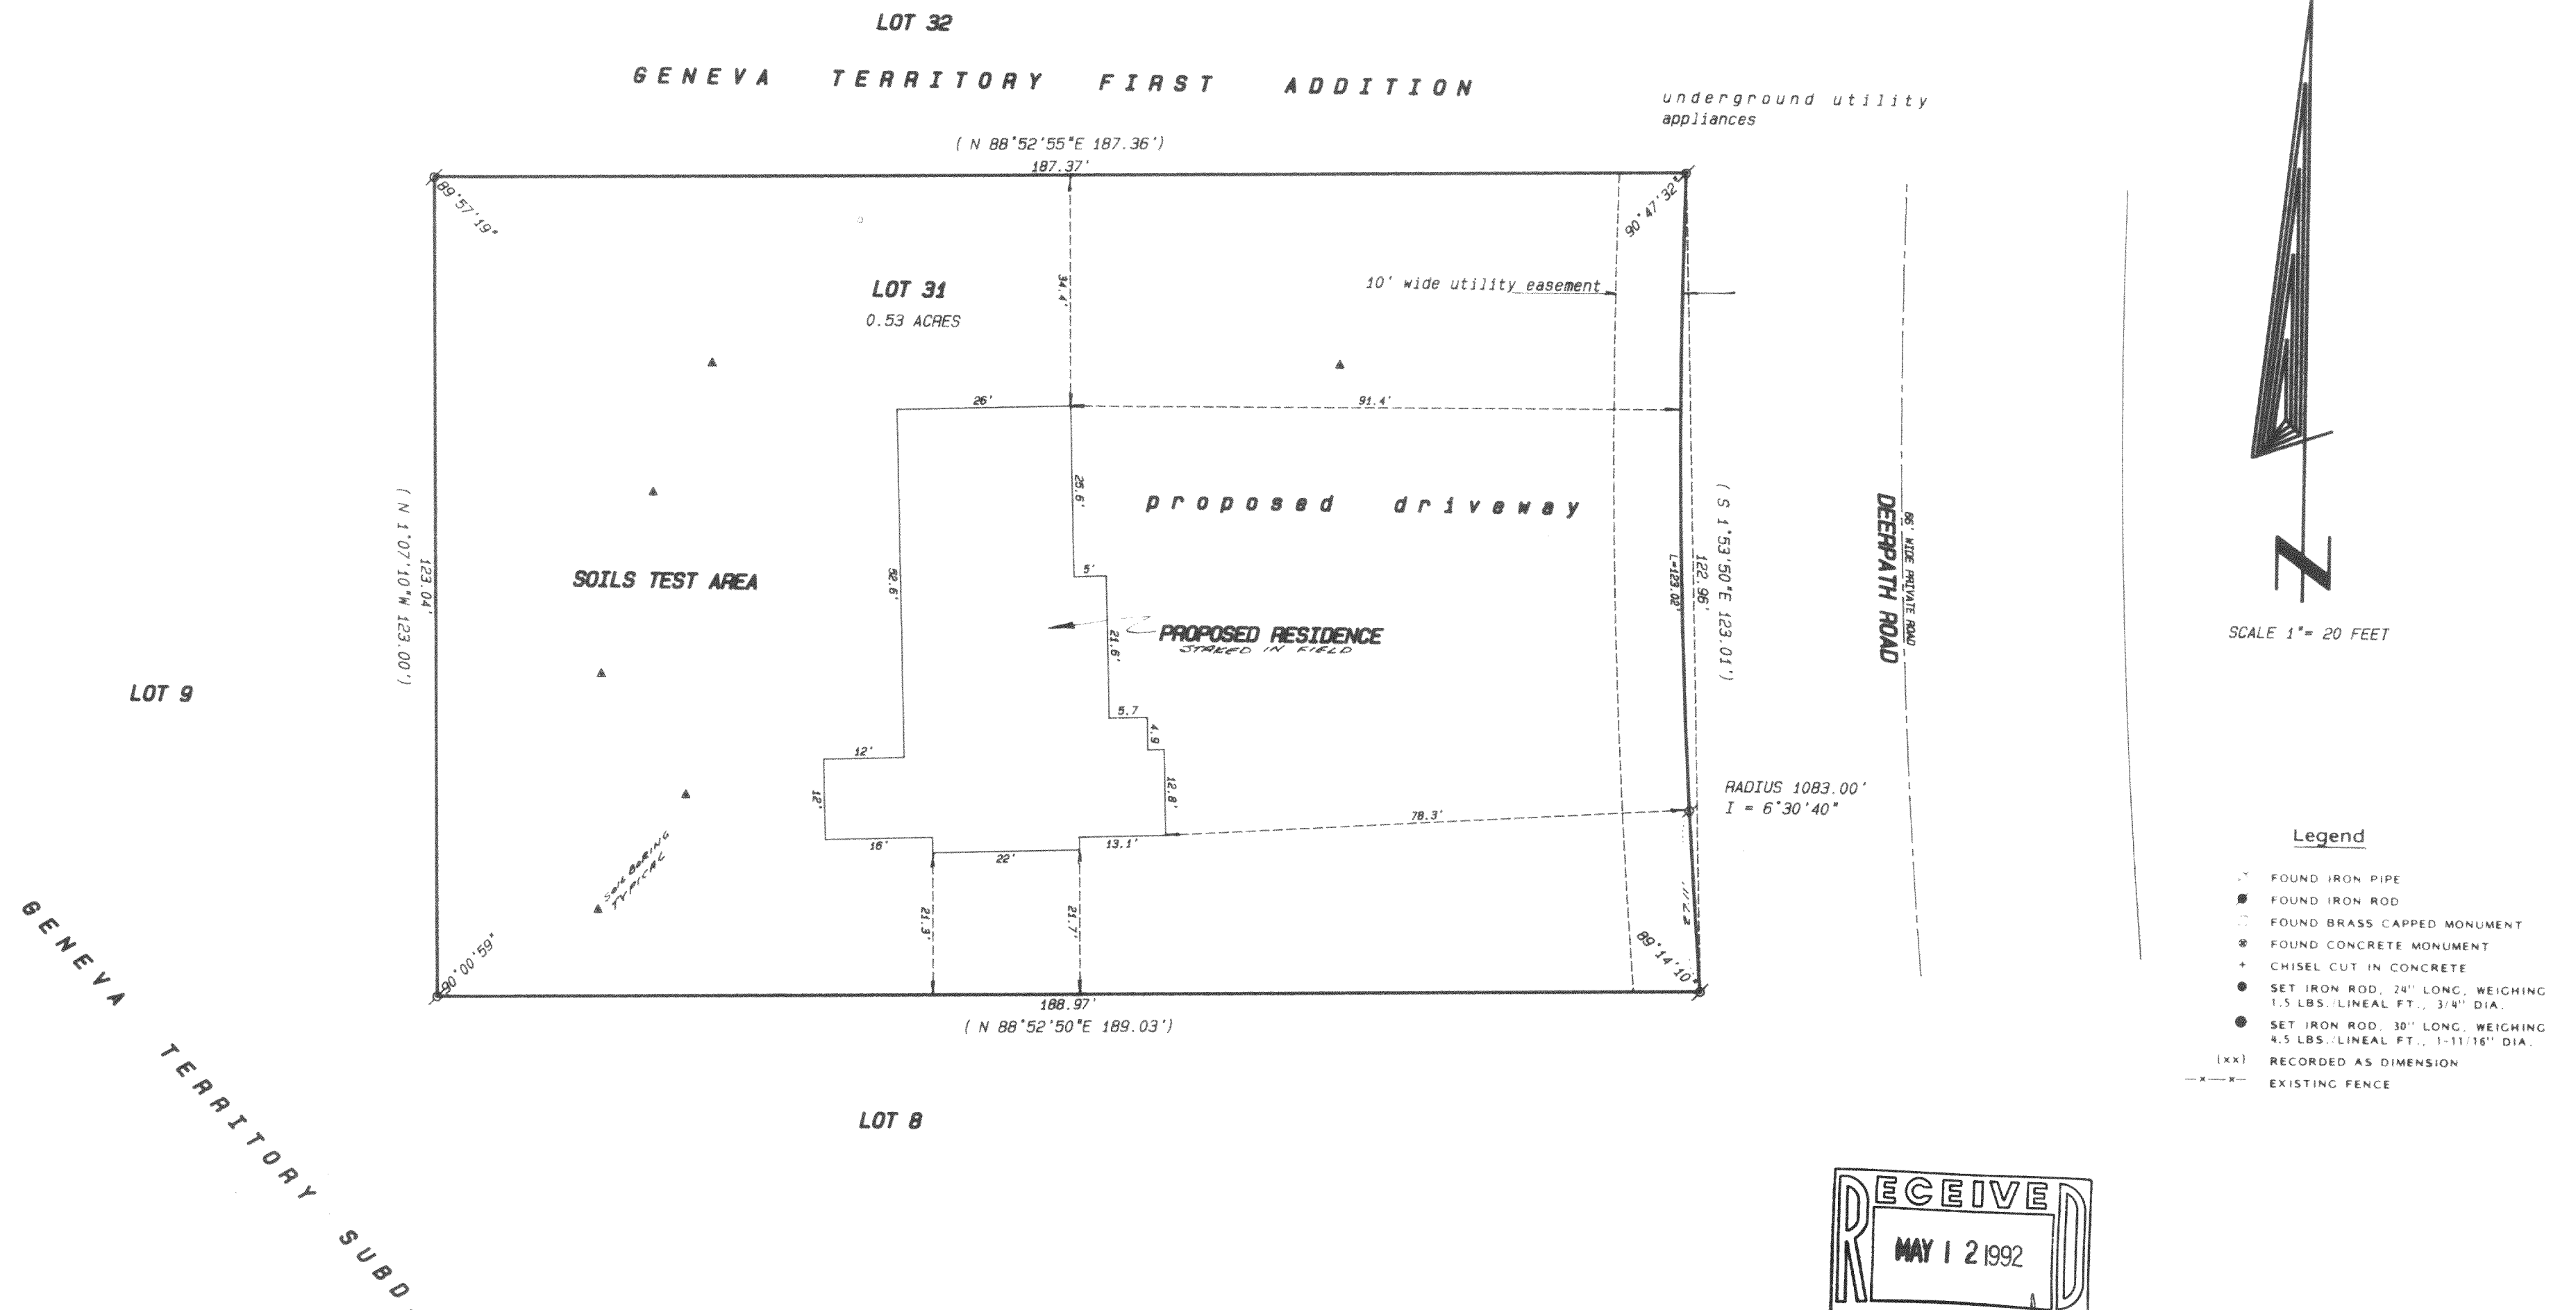

"I hereby certify that I have surveyed the above described property and that the above map is a true representation thereof and shows the size and location of the property, its exterior boundaries, the location of all visible structures and dimensions of all principal buildings thereon, boundary fences, apparent easements, roadways and visible encroachments, if any."

"This survey is made for the use of the present owners of the property, and also those who purchase, mortgage, or guarantee the title thereto within one year from date hereof."

Kenneth B. Abernathy Jr.
KENNETH B. ABERNATHY, JR.
WISCONSIN REGISTERED LAND SURVEYOR,
S-1594
Date: 9/17/91 Job No. 91-907

218-576

NDAL-20