



KOLB LAND CONSULTING, INC.
LAND SURVEYING • SUBDIVIDING • LAND PLANNING

LAKE GENEVA, WISCONSIN 53147

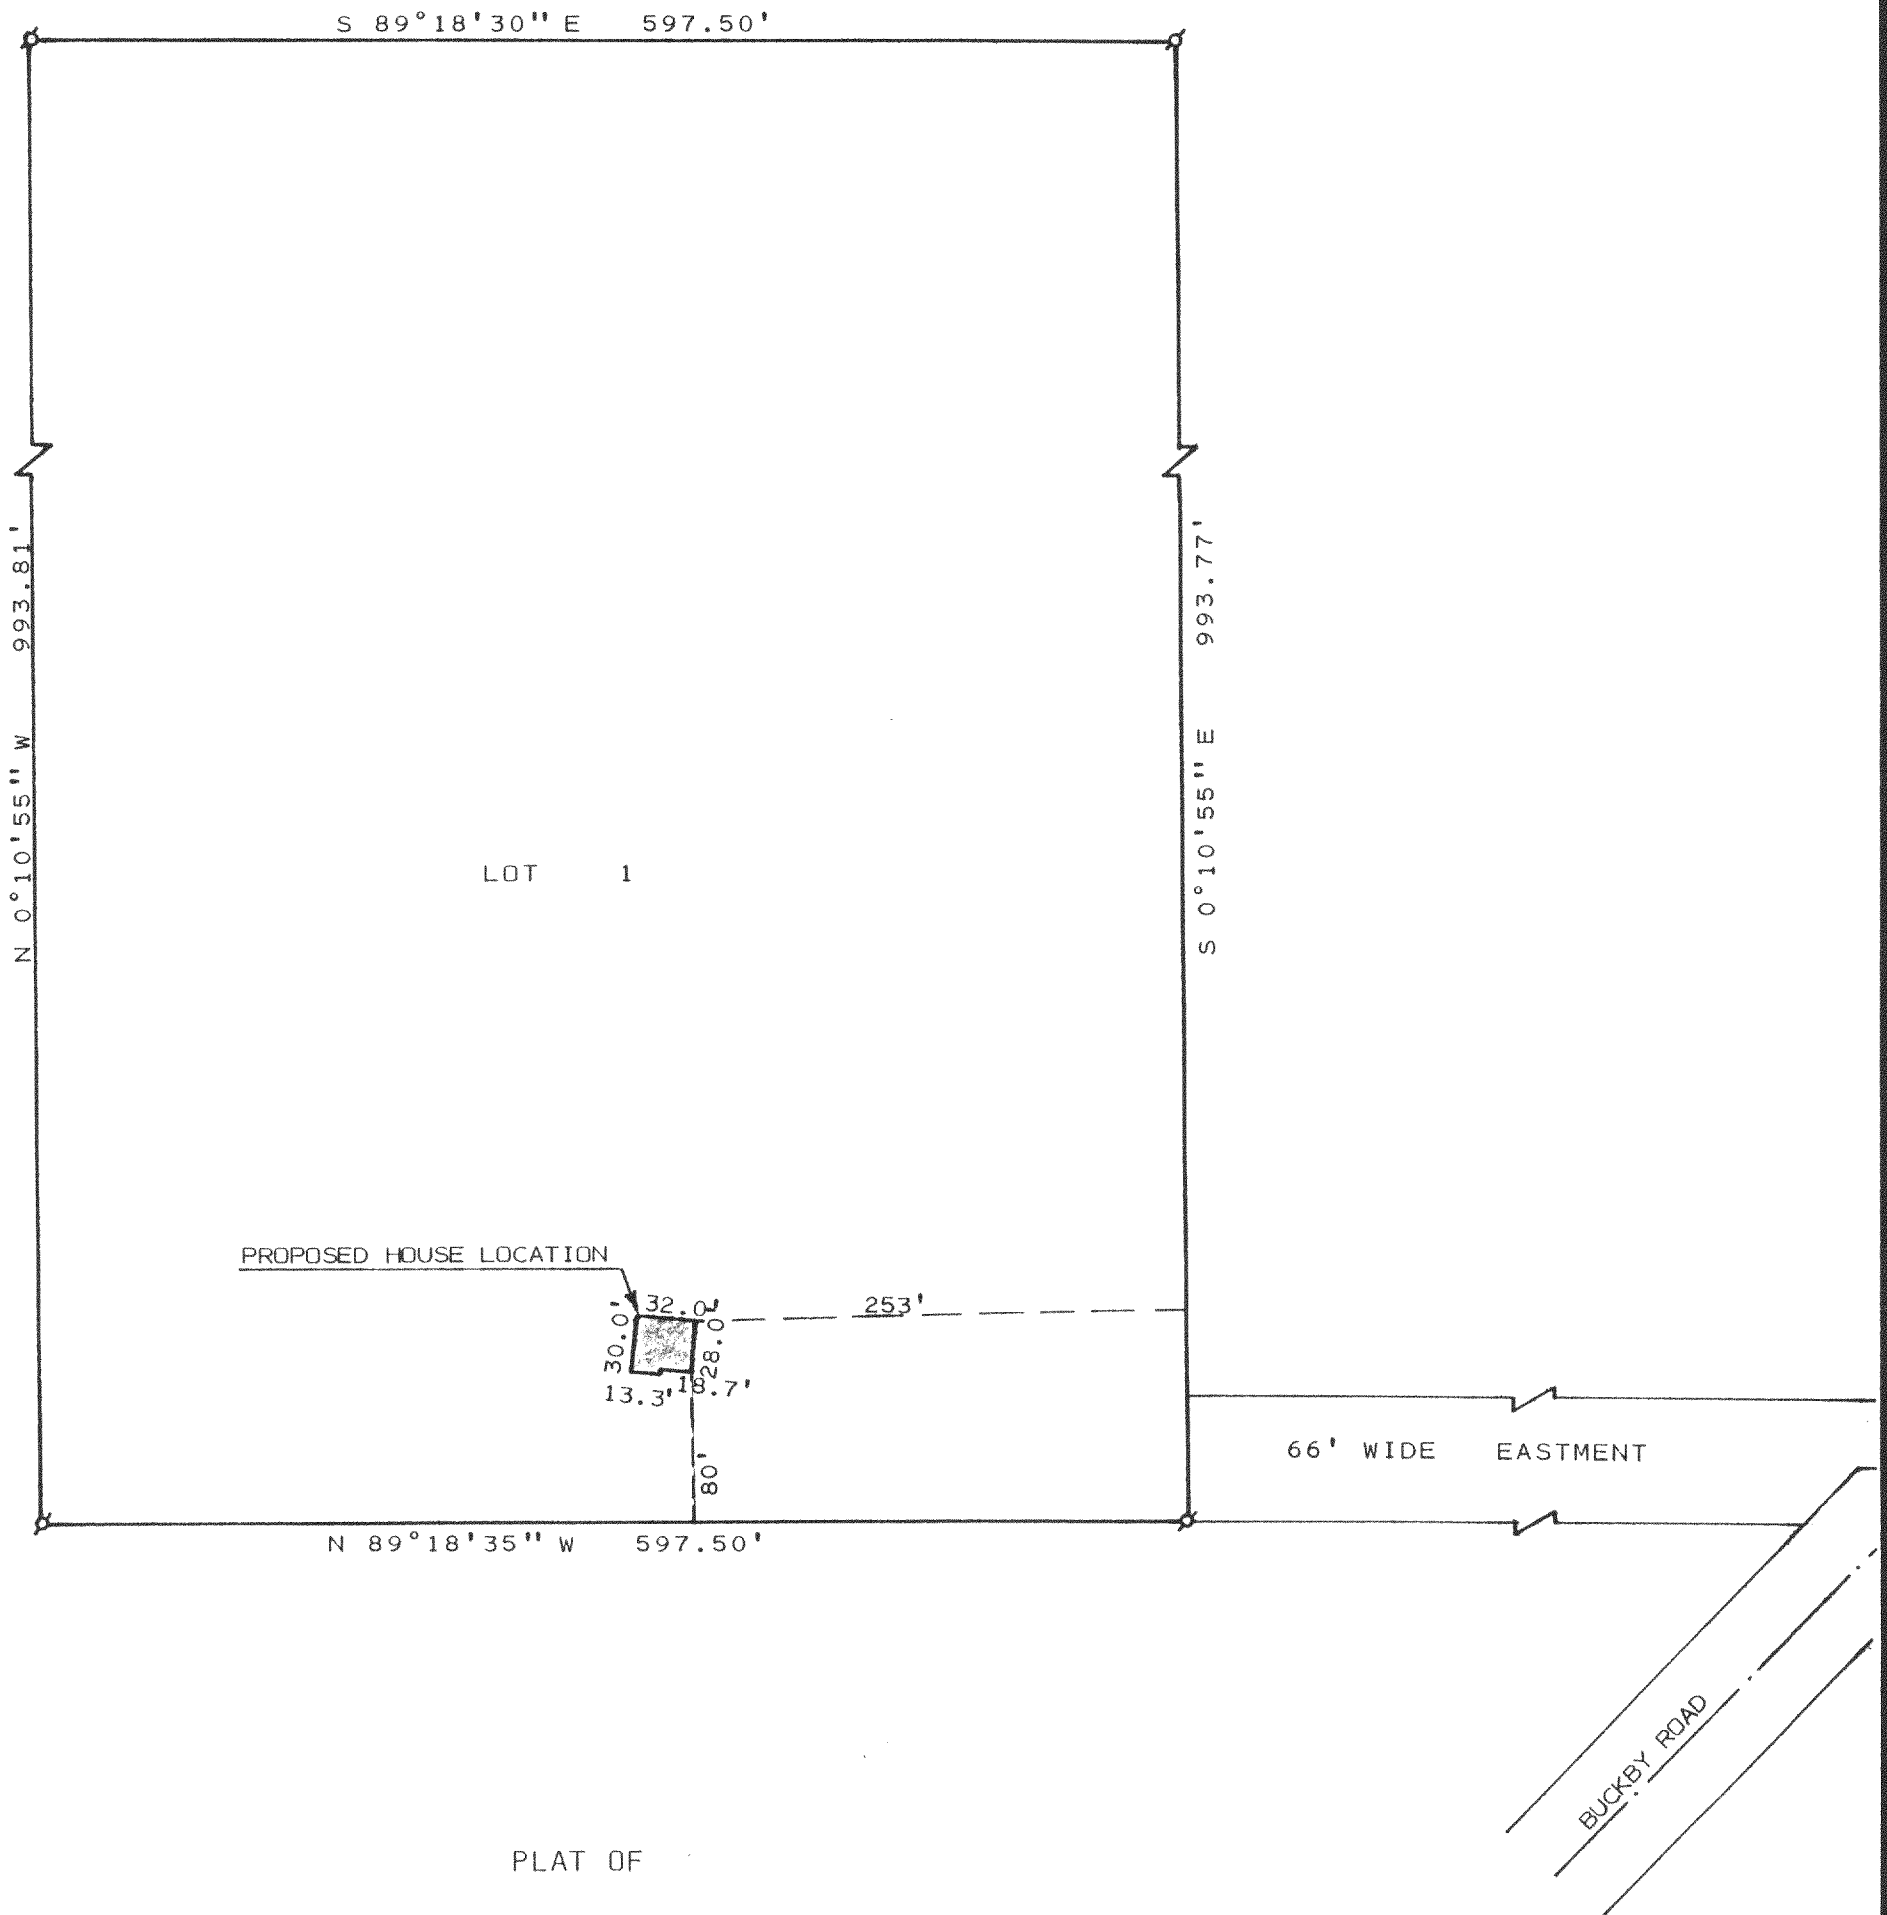

A PROPOSED HOUSE LOCATION ON LOT 1 OF CERTIFIED SURVEY
MAP NO. 1786 LOCATED IN THE NORTHWEST 1/4 OF SECTION 17,
T 2 N, R 18 E, TOWN OF LYONS, WALWORTH COUNTY, WISCONSIN.


OWNERS: DAVID FREITAG
622 WALWORTH STREET
LAKE GENEVA, WI 53147

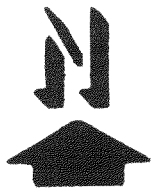

SCALE : 1" = 100'

LEGEND

⌀ - IRON PIPE FOUND

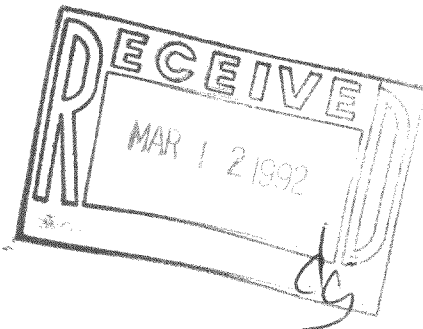

I, HAROLD H. KOLB, DO HEREBY CERTIFY THAT I
HAVE SURVEYED THE PROPERTY HEREON DESCRIBED
ACCORDING TO THE OFFICIAL RECORDS, AND THAT
THE PLAT HEREON IS A CORRECT REPRESENTATION
OF THE LOT LINES TO THE BEST OF MY KNOWLEDGE
AND BELIEF. THIS SURVEY IS NOT VALID UNLESS
THE SURVEYOR'S SIGNATURE IS IN RED.

HAROLD H. KOLB
WISCONSIN REGISTERED LAND SURVEYOR, S-187
DATE DECEMBER 11, 1991