


KOLB LAND CONSULTING, INC.
LAND SURVEYING • SUBDIVIDING • LAND PLANNING

LAKE GENEVA, WISCONSIN 53147


SECTION 27, T2N, R18E
WALWORTH COUNTY, WISCONSIN

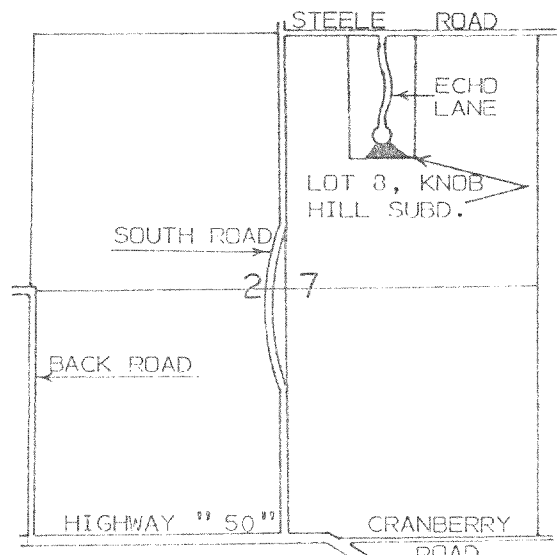

LOCATION DRAWING
SCALE: 1" = 2000'

OWNER: BRIAN C. KATZENBERG
ROUTE 2 BOX 133
THUNDERBIRD ROAD
GENOA CITY, 53128
279-0127


SOIL TYPE: CASCO LOAM

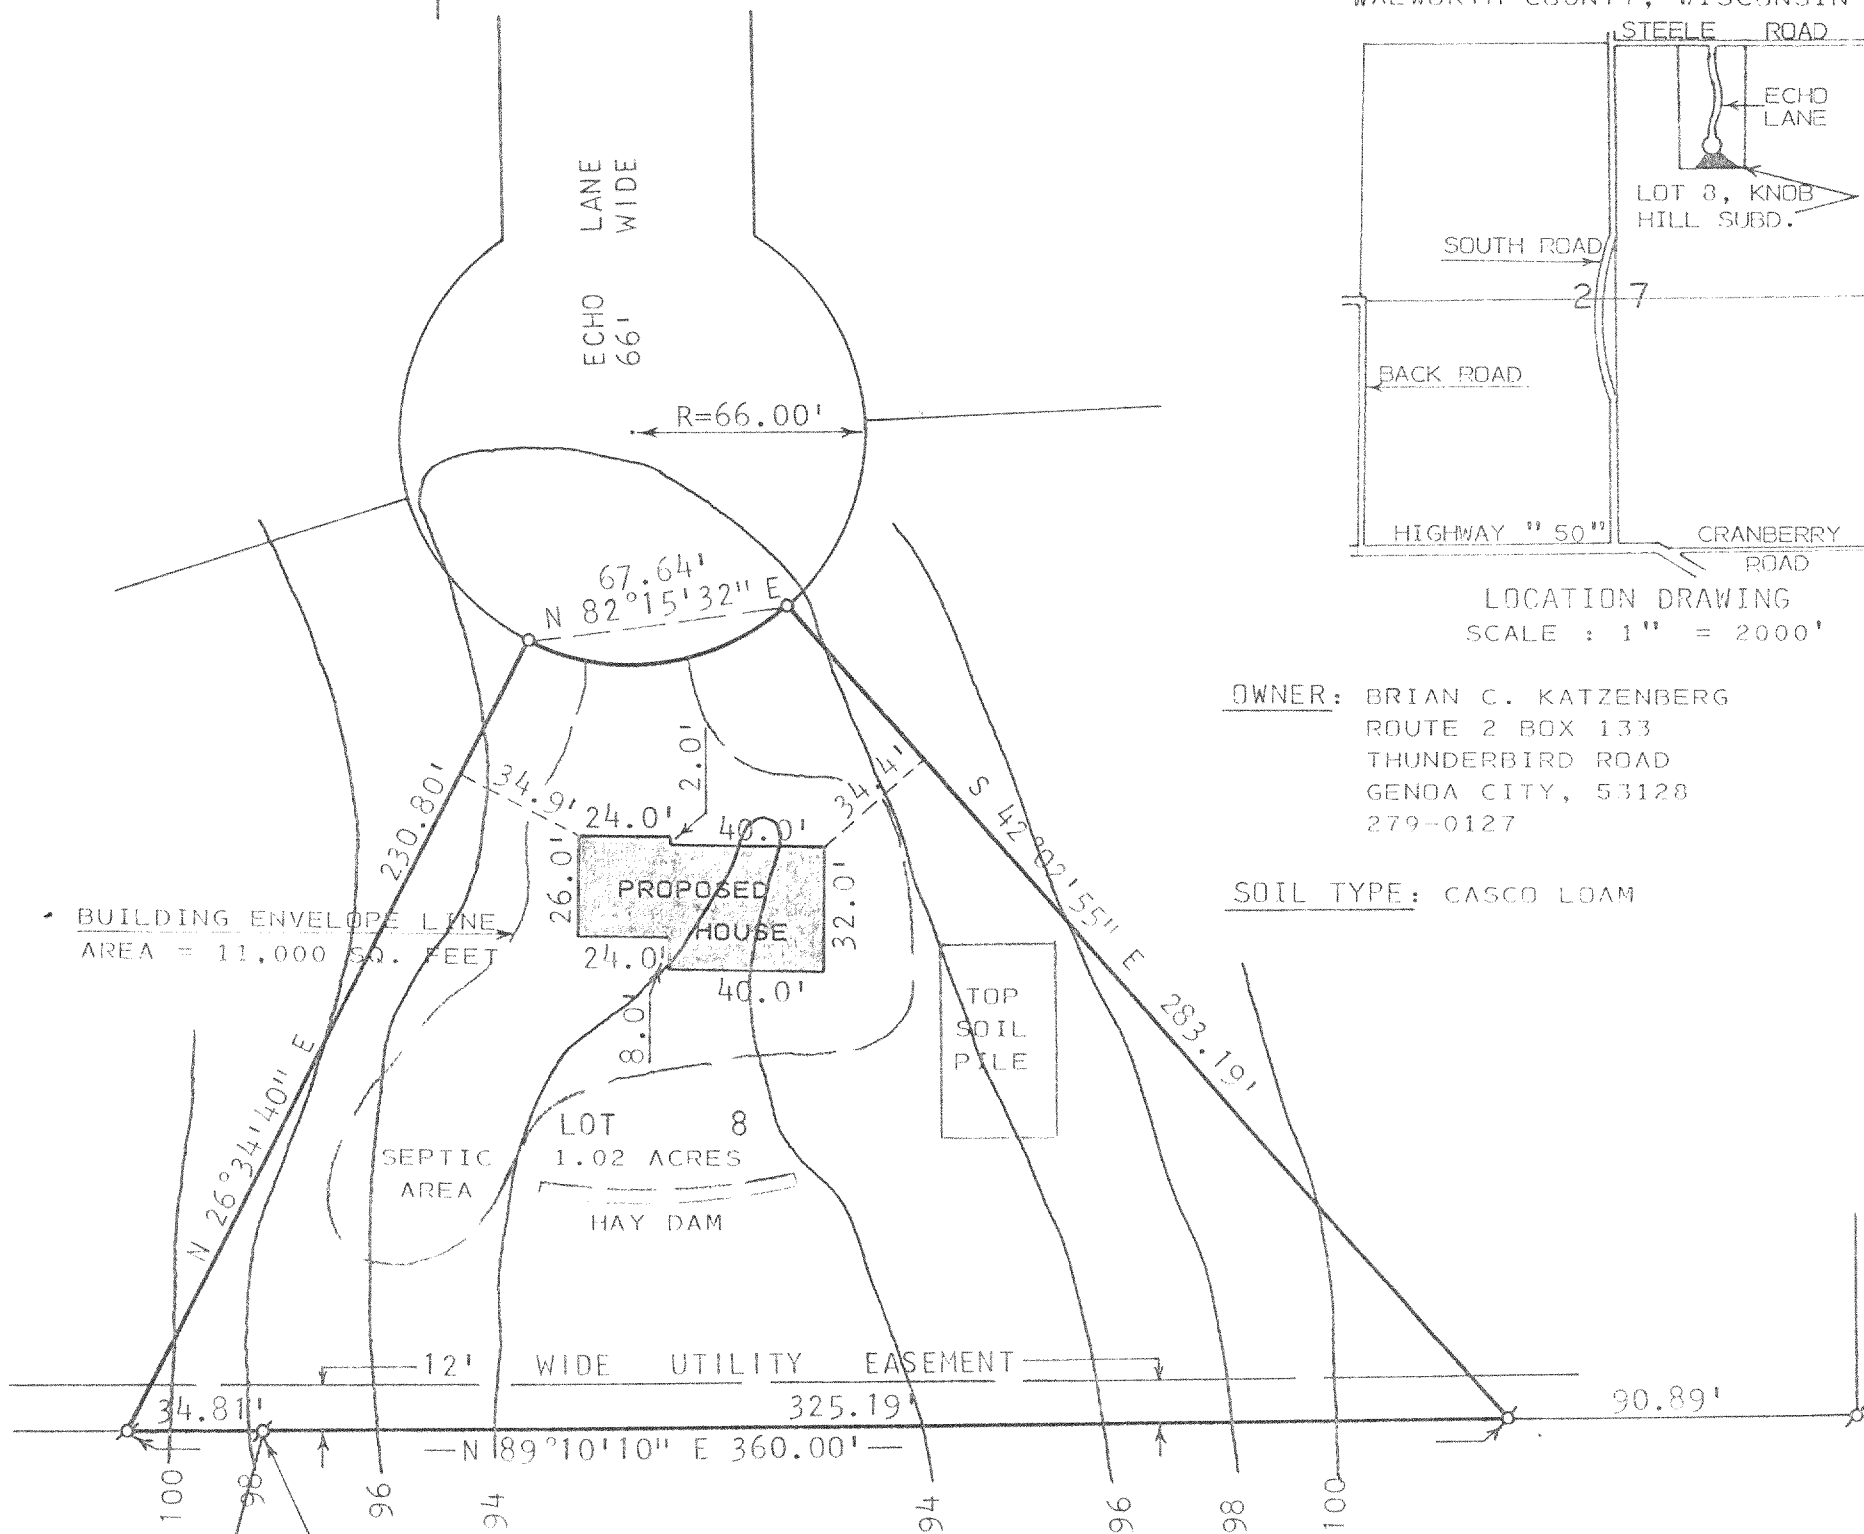

BM- TOP OF IRON PIPE
ELEV. = 98.00

PLAT OF SURVEY OF


LOT 8, KNOB HILL SUBDIVISION, LOCATED IN SECTION 27, T2N, R18E, TOWN
OF LYONS, WALWORTH COUNTY, WISCONSIN.

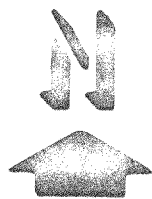

SCALE: 1" = 50'

LEGEND

- ⊗ - IRON PIPE FOUND
- - IRON PIPE SET

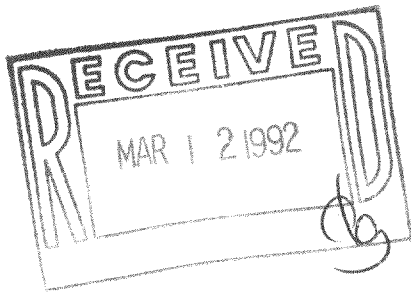

I, HAROLD H. KOLB, DO HEREBY CERTIFY THAT I
HAVE SURVEYED THE PROPERTY HEREON DESCRIBED
ACCORDING TO THE OFFICIAL RECORDS, AND THAT
THE PLAT HEREON IS A CORRECT REPRESENTATION
OF THE LOT LINES TO THE BEST OF MY KNOWLEDGE
AND BELIEF. THIS SURVEY IS NOT VALID UNLESS
THE SURVEYOR'S SIGNATURE IS IN RED.

HAROLD H. KOLB
WISCONSIN REGISTERED LAND SURVEYOR, S-187
DATE JANUARY 18, 1991