


BACK ROAD

EASEMENT & R.O.W.



## PLAT

OF A PROPOSED CERTIFIED SURVEY MAP,  
LOCATED IN SECTIONS 21 & 28, TOWN 2 NORTH,  
RANGE 18 EAST, TOWN OF LYONS, WALWORTH  
COUNTY, WISCONSIN.

OWNER: **BETTY JO HILL**  
1001 HOST DRIVE  
LAKE GENEVA, WISCONSIN 53147

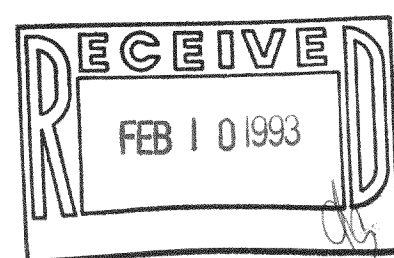

CONTOURS TAKEN FROM U.S.G.S. QUADRANGLE MAPS.

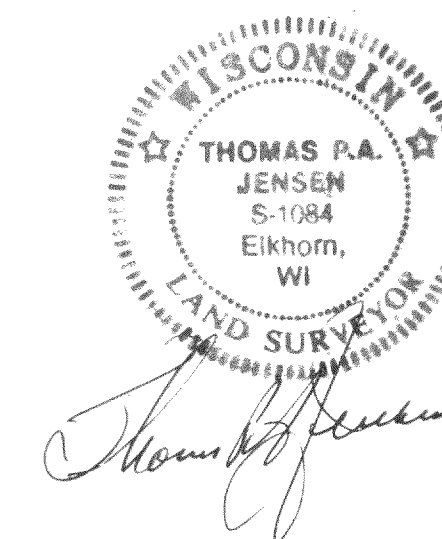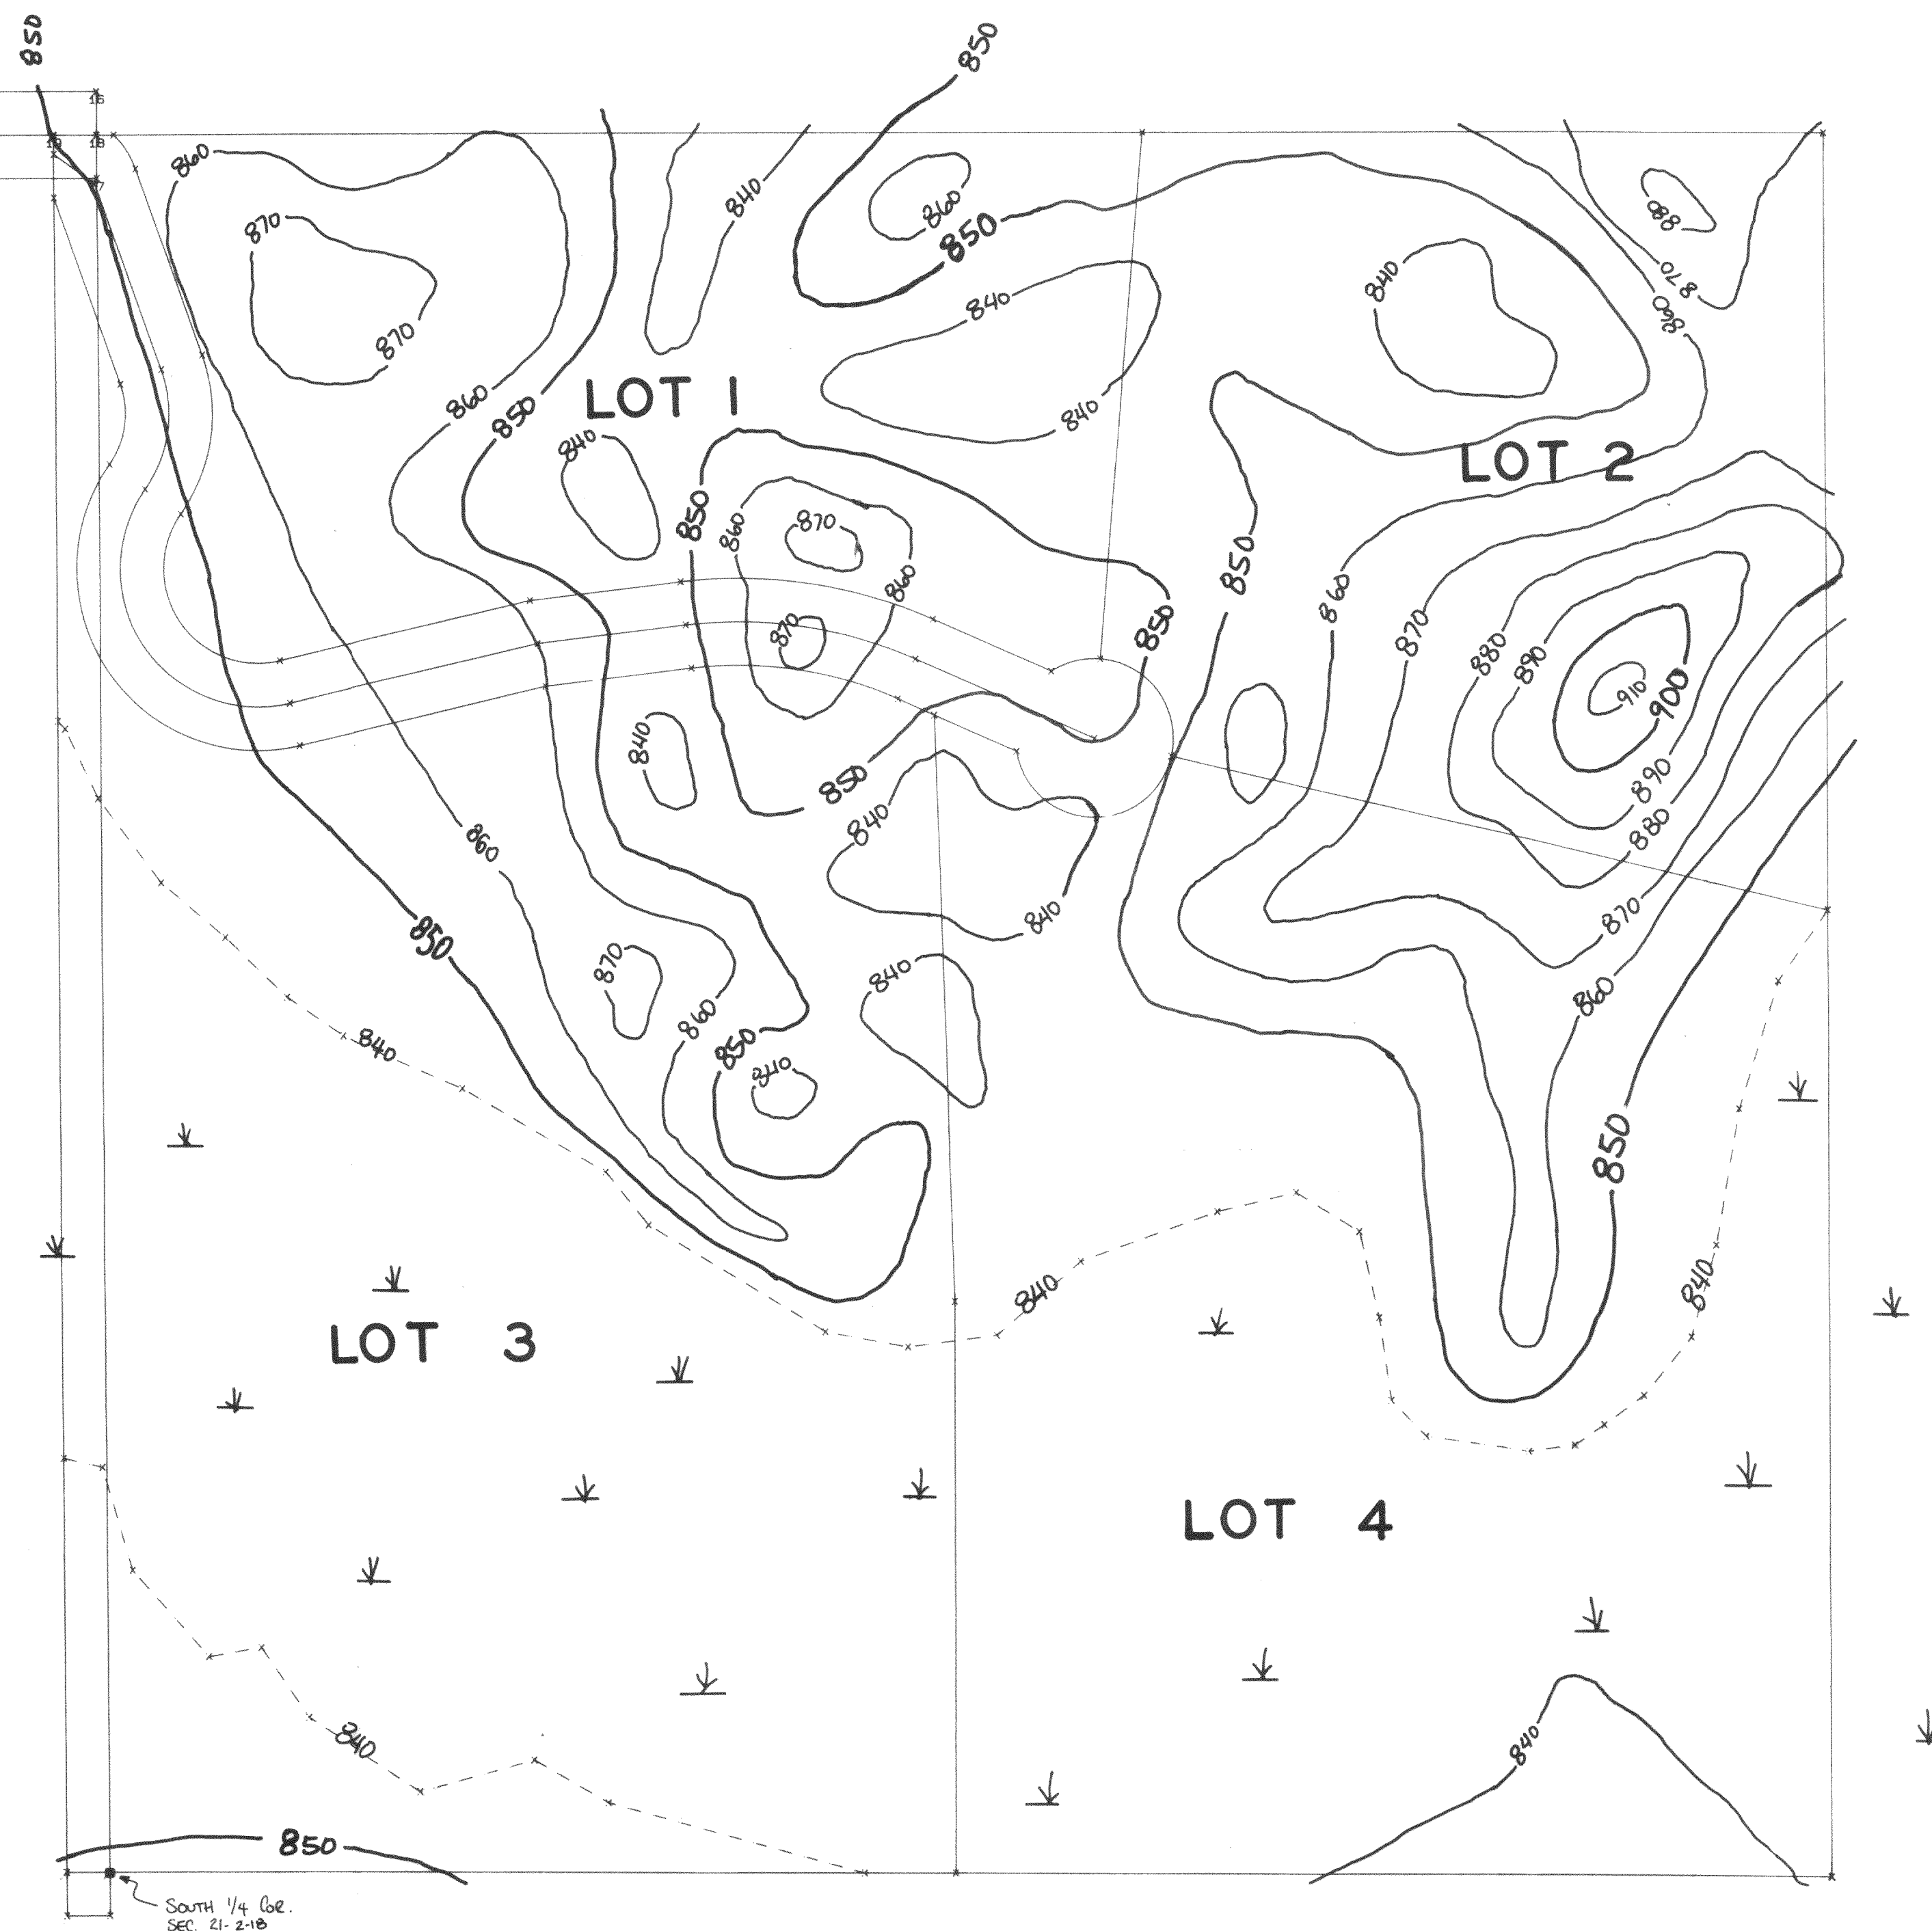

**JENSEN SURVEYING & MAPPING S.C.**  
45 South Wisconsin Street P.O. Box 322  
Elkhorn, Wisconsin 53121  
(414) 723-3434

Legend


Sheet no. 1 of 1 Sheets.

Job reference  
1992-055

1992-055

Mapping date: 7-20-92

Revisions:

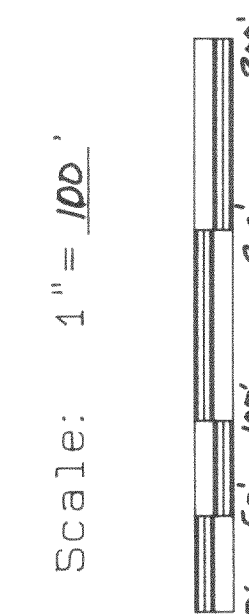

NA-2219-1  
NA-2219-2  
NA-2219-3  
NA-2219-4