


KOLB LAND CONSULTING, INC.
LAND SURVEYING • SUBDIVIDING • LAND PLANNING

929 WILLIAMS STREET LAKE GENEVA, WISCONSIN 53147 414-248-3697

ORDERED BY: MARK BORST
625 WALWORTH
LAKE GENEVA, WI.53147

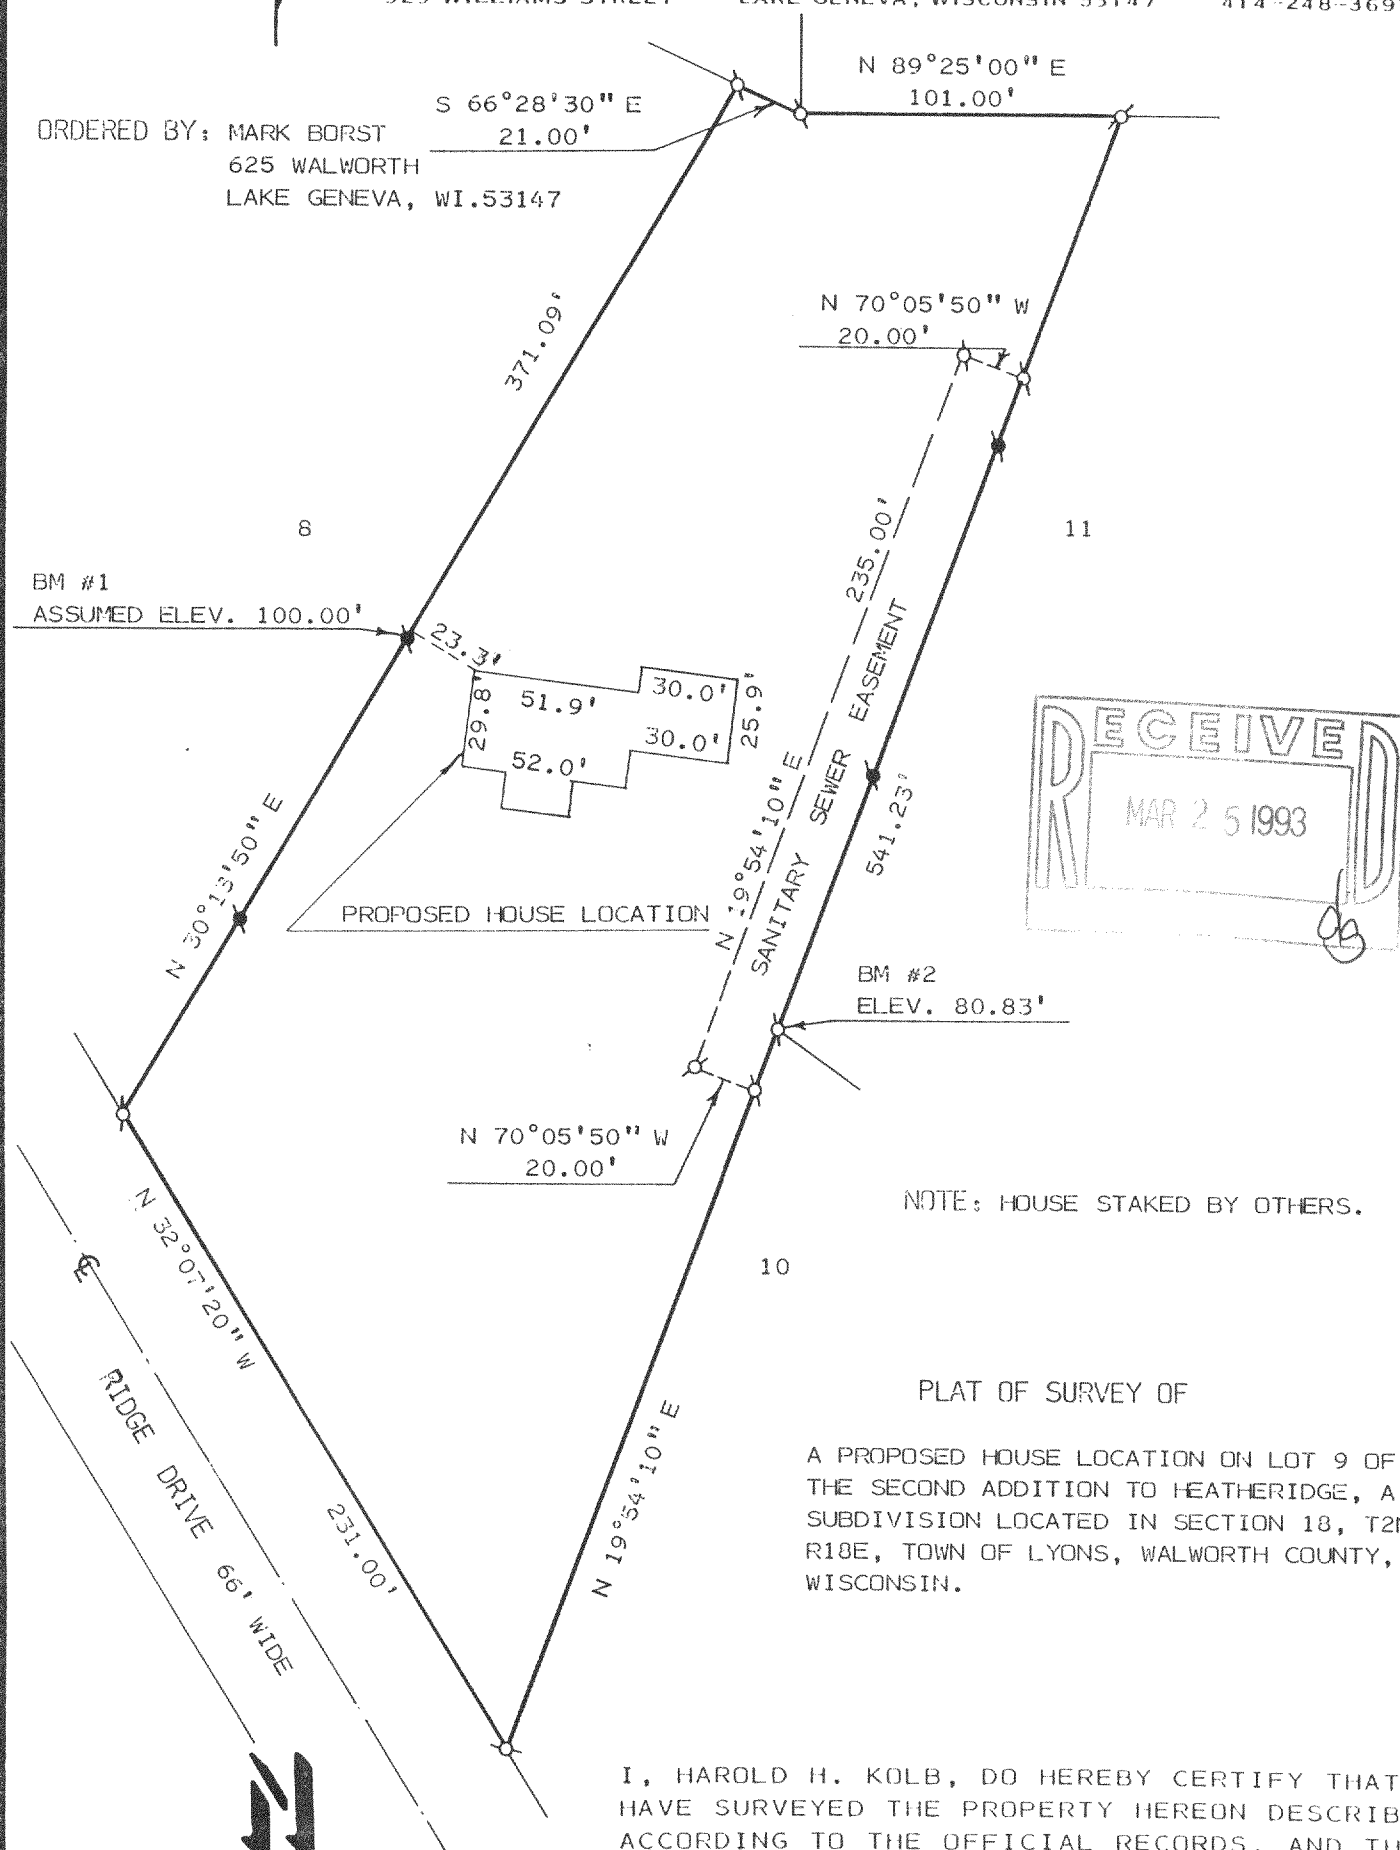

NOTE: HOUSE STAKED BY OTHERS.

PLAT OF SURVEY OF

A PROPOSED HOUSE LOCATION ON LOT 9 OF
THE SECOND ADDITION TO HEATHERIDGE, A
SUBDIVISION LOCATED IN SECTION 18, T2N,
R18E, TOWN OF LYONS, WALWORTH COUNTY,
WISCONSIN.

I, HAROLD H. KOLB, DO HEREBY CERTIFY THAT I
HAVE SURVEYED THE PROPERTY HEREON DESCRIBED
ACCORDING TO THE OFFICIAL RECORDS, AND THAT
THE PLAT HEREON IS A CORRECT REPRESENTATION
OF THE LOT LINES TO THE BEST OF MY KNOWLEDGE
AND BELIEF. THIS SURVEY IS NOT VALID UNLESS
THE SURVEYOR'S SIGNATURE IS IN RED.

HAROLD H. KOLB

WISCONSIN REGISTERED LAND SURVEYOR, S-187

DATE SEPT. 12, 1992

REVISED

REVISED

218-653

NDEZ-9