


PLAT OF SURVEY


Legal Description
Lot 34 of Geneva Territory First Addition
Subdivision, located in the Southwest 1/4 of
Section 28, Town 2 North, Range 18 East,
Township of Lyons, County of Walworth, State
of Wisconsin.

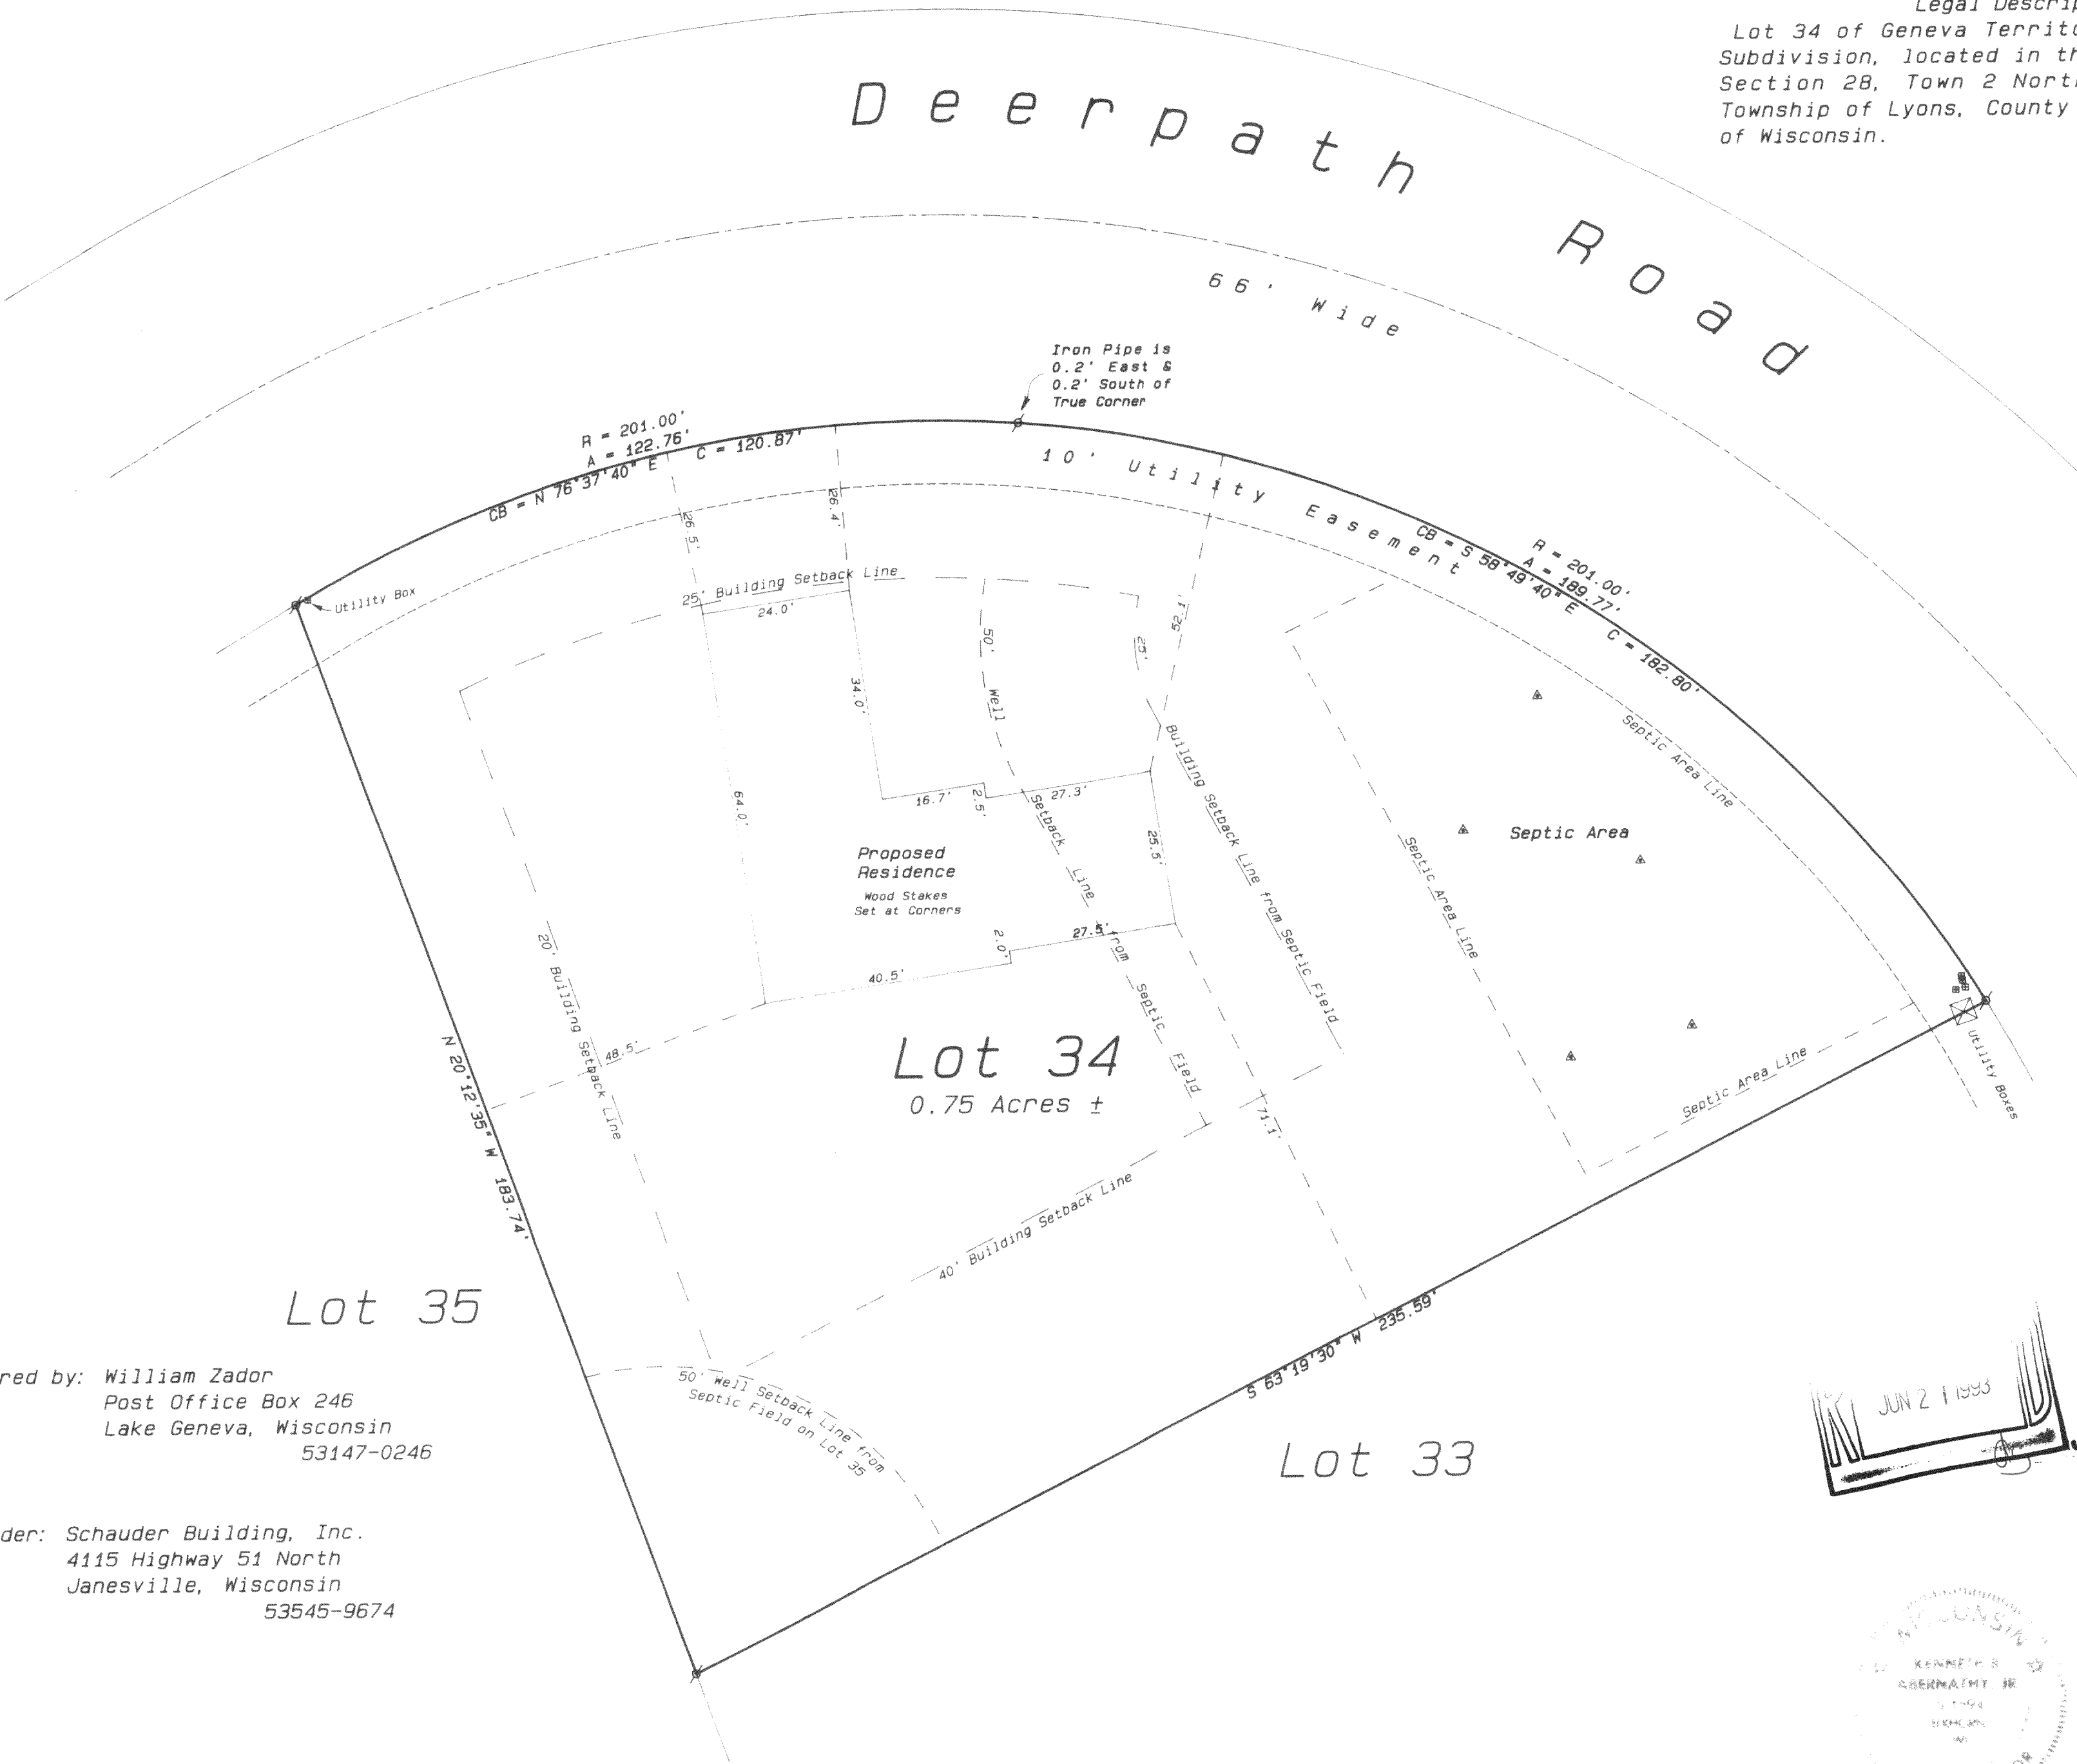

Ordered by: William Zador
Post Office Box 246
Lake Geneva, Wisconsin
53147-0246

Builder: Schauder Building, Inc.
4115 Highway 51 North
Janesville, Wisconsin
53545-9674

- Legend
- FOUND IRON PIPE
 - FOUND IRON ROD
 - FOUND BRASS CAPPED MONUMENT
 - FOUND CONCRETE MONUMENT
 - CHISEL CUT IN CONCRETE
 - SET IRON ROD, 24" LONG, WEIGHING 1.5 LBS./LINEAL FT., 3/8" DIA.
 - SET IRON ROD, 30" LONG, WEIGHING 4.5 LBS./LINEAL FT., 1-11/16" DIA.
 - RECORDED AS DIMENSION
 - EXISTING FENCE
 - Soils Test Boring
 - Underground Utility Box

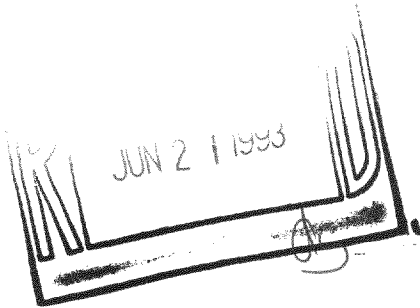

SCALE: 1"= 20 FEET

"I hereby certify that I have surveyed the above described property and that the above map is a true representation thereof and shows the size and location of the property, its exterior boundaries, the location of all visible structures and dimensions of all principal buildings thereon, boundary fences, apparent easements, roadways and visible encroachments, if any."
"This survey is made for the use of the present owners of the property, and also those who purchase, mortgage, or guarantee the title thereto within one year from date hereof."

Kenneth B. Abernathy Jr.
KENNETH B. ABERNATHY, JR.
WISCONSIN REGISTERED LAND SURVEYOR,
S-1594

Date: May 20, 1993 Job No. 1993-509