



LOT 3

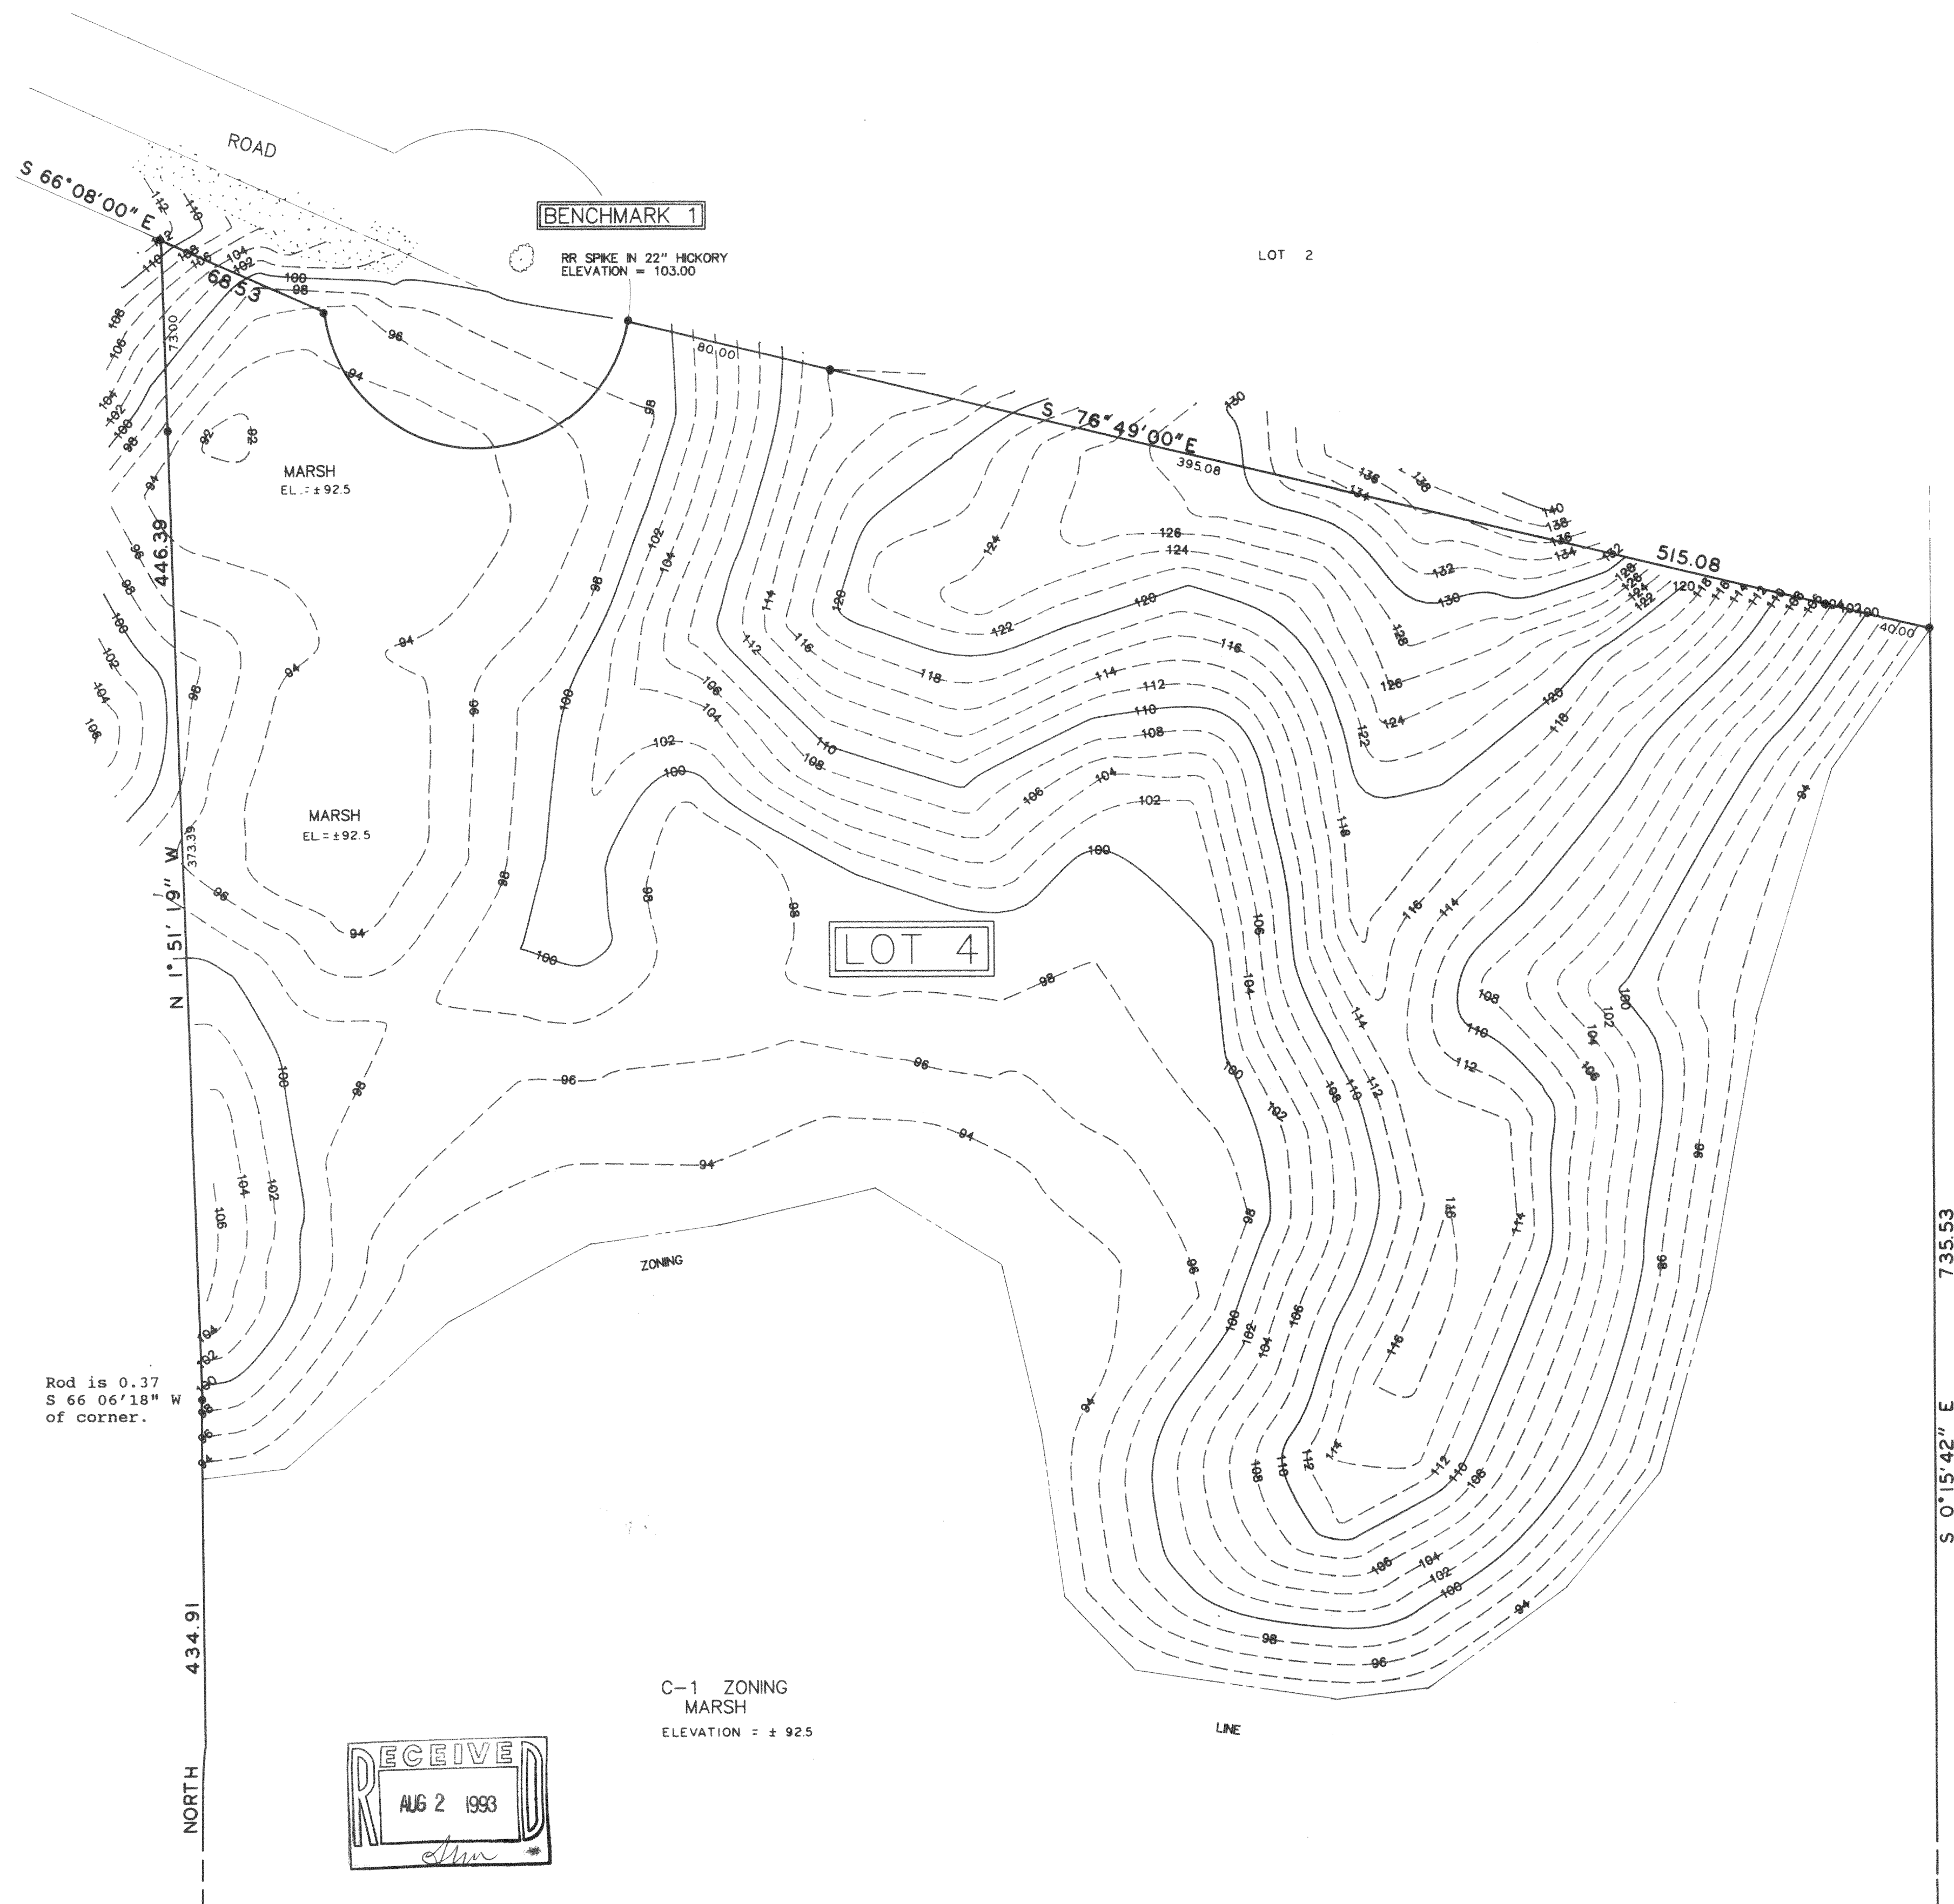

Rod is 0.37
S 66°06'18" W
of corner.

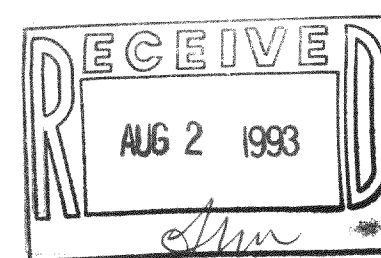

C-1 ZONING
MARSH
ELEVATION ± 92.5

LINE

S 0°15'42" E 735.53

PLAT OF SURVEY

AND TWO FOOT CONTOURS ON LOT 4 OF CERTIFIED
SURVEY MAP NO. 2219, LOCATED IN SECTION 21,
TOWN 2 NORTH, RANGE 18 EAST, TOWN OF LYONS,
WALWORTH COUNTY, WISCONSIN.


PREPARED FOR: ROBERT & DONNA LYON
240 CHESTNUT
WINETKA, ILLINOIS 60093



NOTE 1: Bearings referenced to C.S.M. 2219.

NOTE 2: Elevations referenced to a local datum.
Elevation of 100.00 was assumed on the top
of the iron rod on the north line of Lot 4
at the cul-de-sac.

NOTE 3: CURVE DATA
I = 157 18'57"
R = 60.00
A = 164.74
C = 117.66
CHB = S 88 09'30" E

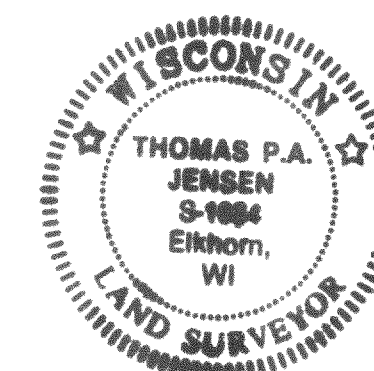

Note: This survey plat is not
certified unless signed
and sealed in red ink.

Copyright © 1993 by Jensen Surveying & Mapping S.C.

All rights reserved. No part of this survey plat may be reproduced
or transmitted in any form by any means - graphic, electronic, or
mechanical, including photocopying, tracing, or information storage
and retrieval systems - without permission in writing from Thomas P.
A. Jensen, Jensen Surveying & Mapping S.C..


I, Thomas P.A. Jensen, Wisconsin Registered Land Surveyor, do
hereby certify that this survey was performed by me, or under my
direction, in full compliance with the owner's/agent's instructions
and Chapter A-E 7 of the Wisconsin Administrative Code "Minimum
Standards For Property Surveys"; and that this map is an accurate
representation thereof to the best of my knowledge and belief.

Thomas P.A. Jensen R.L.S. 1084

Mapping date: 6-10-93

Revisions:

Scale: 1" = 40'

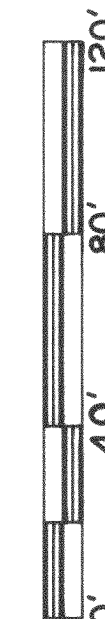

JENSEN SURVEYING & MAPPING S.C.
45 South Wisconsin Street P.O. Box 322
Elkhorn, Wisconsin 53121
(414) 723-3434

Legend
● FOUND IRON ROD. 3/4" DIA.
○ GRAVEL SURFACE

Sheet no. 1 of 1 Sheets.

Job reference number
1993_059

1993_059