



PLAT OF SURVEY

LOT 1 OF CERTIFIED SURVEY MAP NUMBER 2161 AS RECORDED IN VOL. 10 OF CERTIFIED SURVEY MAPS AS PAGES 218-219 AS DOCUMENT NO. 236035 LOCATED IN PART OF THE NORTHWEST 1/4 OF THE NORTHEAST 1/4 AND PART OF THE SOUTHWEST 1/4 OF THE NORTHEAST 1/4 OF SECTION 34, TOWN 2 NORTH, RANGE 18 EAST, TOWN OF LYONS, WALWORTH COUNTY, WISCONSIN.

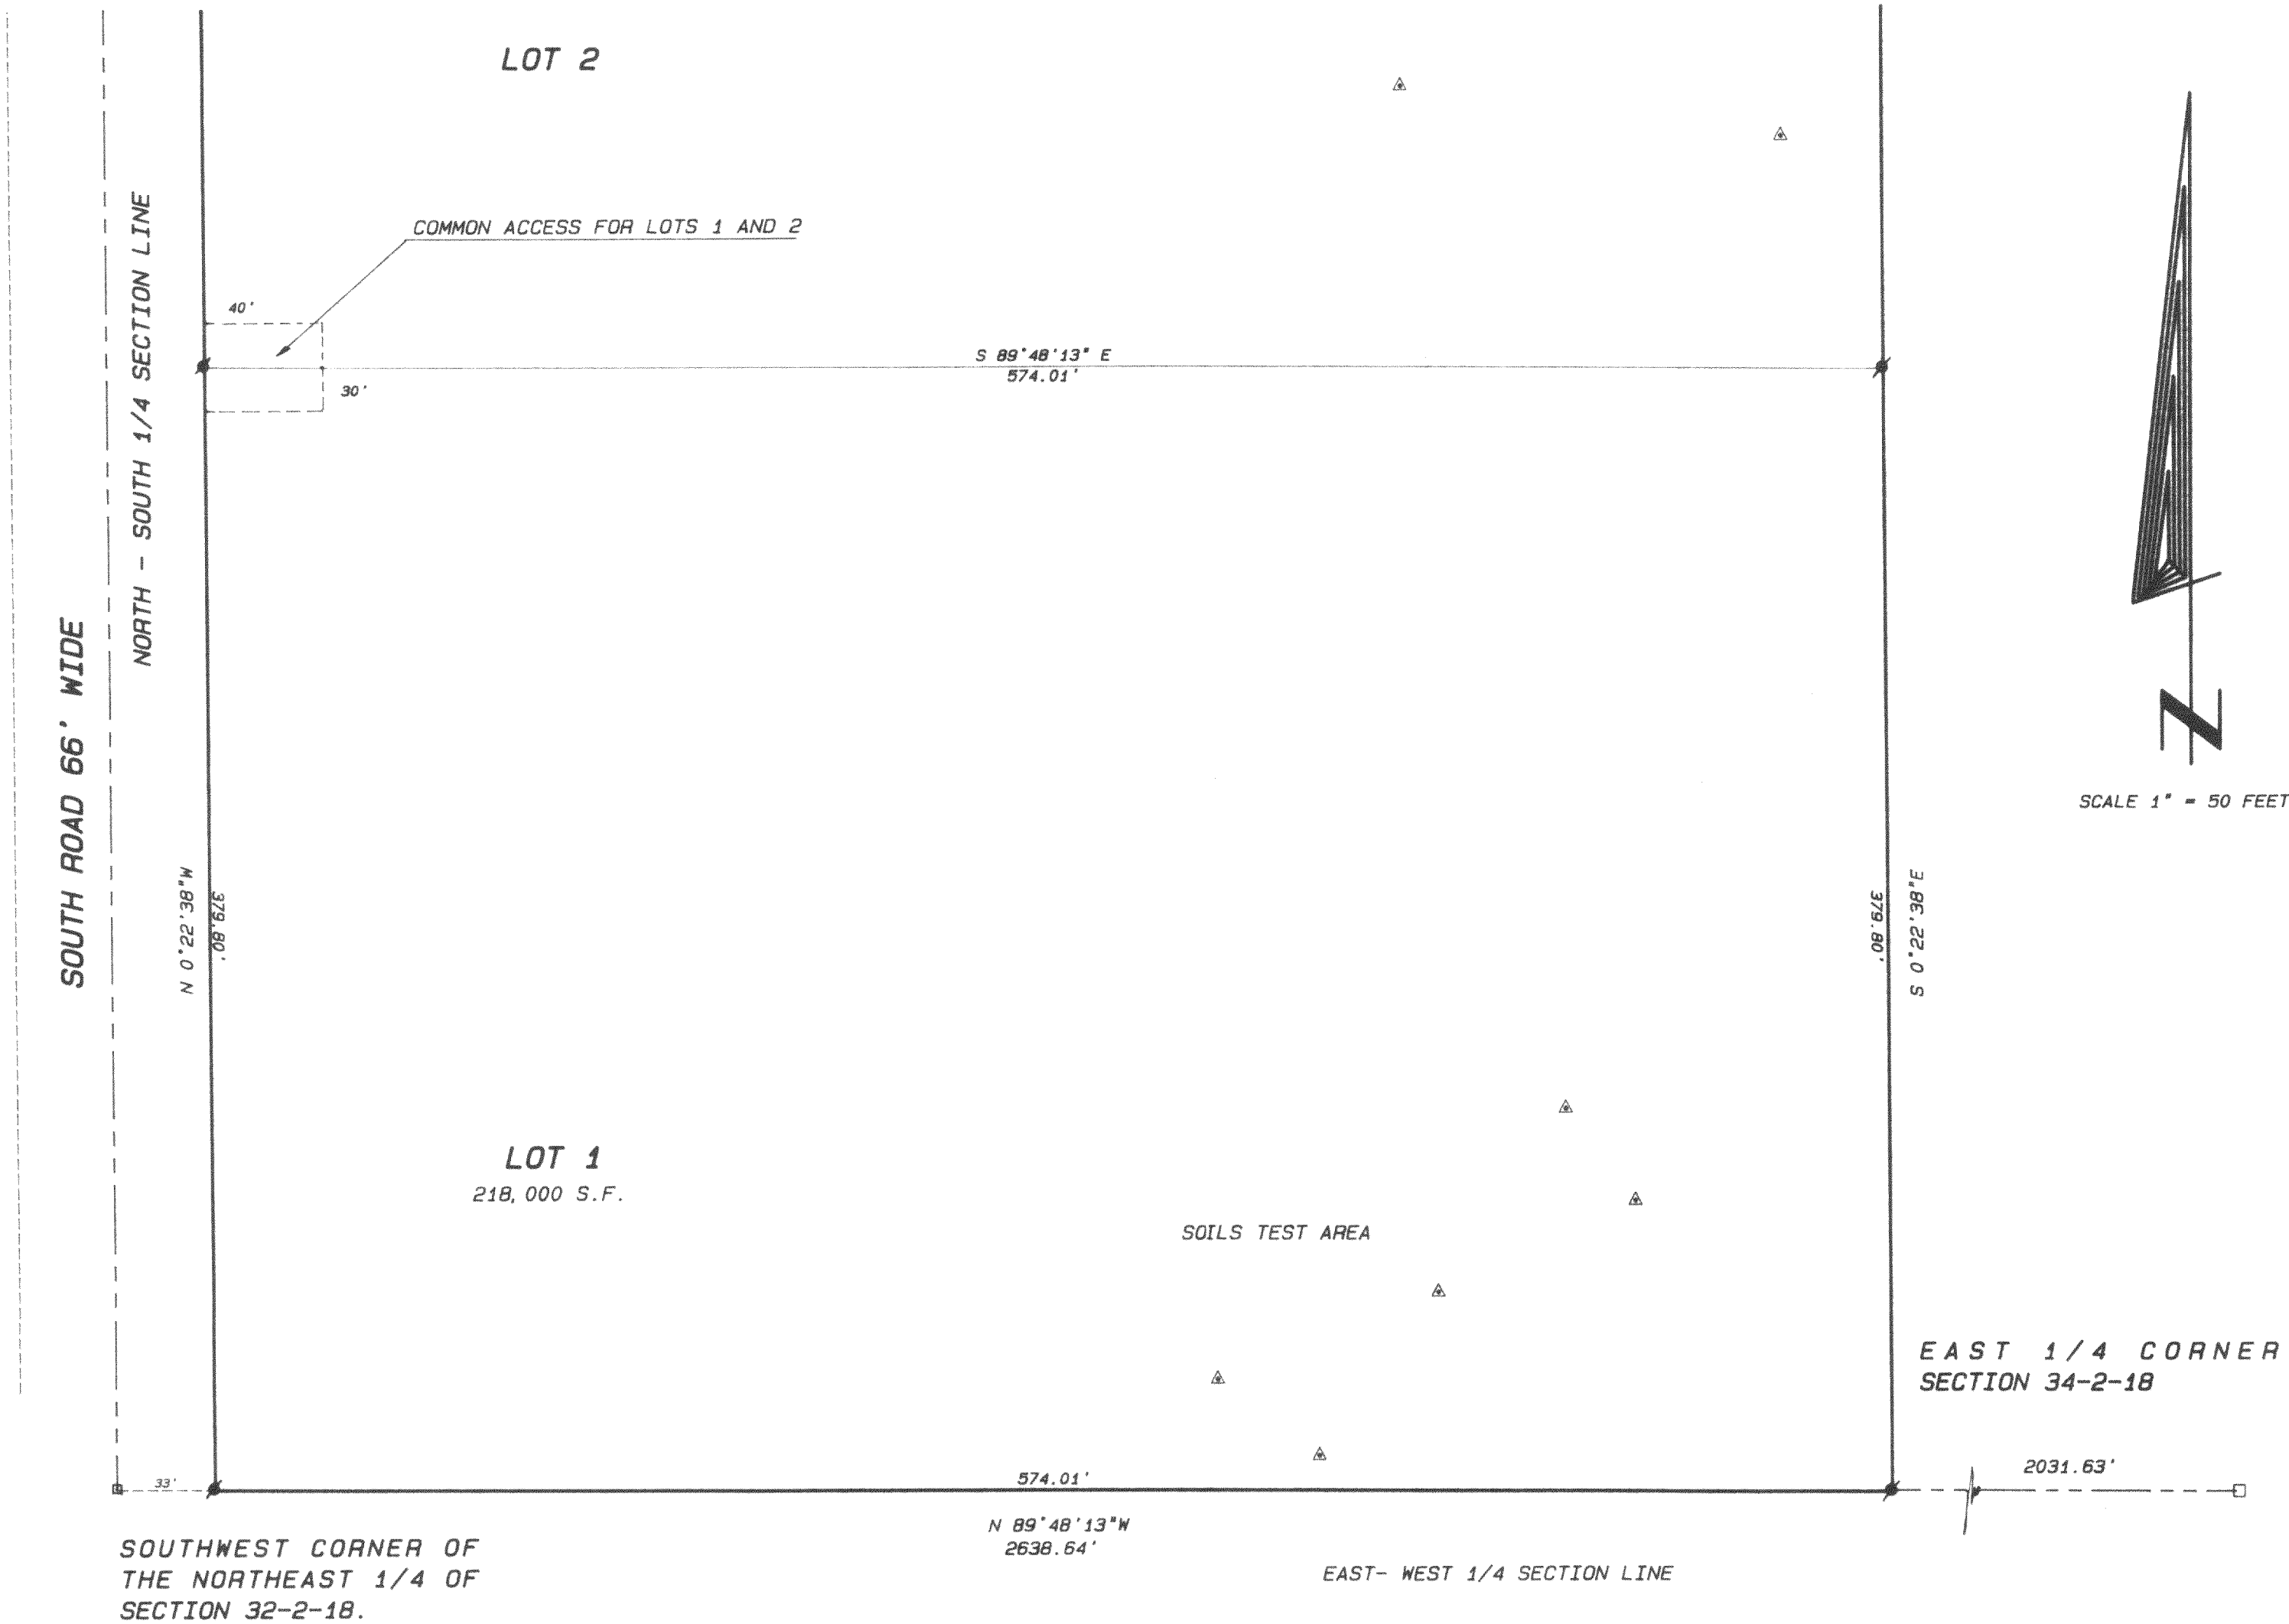

ORDERED BY: ROBERT CLEMEN
OPPORTUNITY HOMES
740 INDIAN SPRING DRIVE
DELAFIELD, WI. 53018

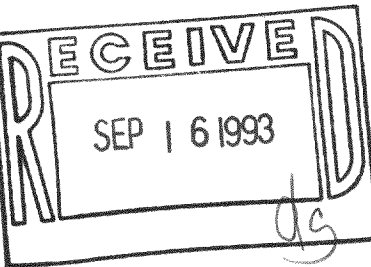

I hereby certify that I have surveyed the above described property and that the above map is a true representation thereof and shows the size and location of the property, its exterior boundaries, the location of all visible structures and dimensions of all principal buildings thereon, boundary fences, apparent easements, roadways and visible encroachments, if any.

This survey is made for the use of the present owners of the property, and also those who purchase, mortgage, or guarantee the title thereto within one year from date hereof.

Kenneth B. Abernathy, Jr.
KENNETH B. ABERNATHY, JR.
WISCONSIN REGISTERED LAND SURVEYOR,
S-1594
Date: MAY 25, 1993 Job No. 87763