


PLAT OF SURVEY


LOT 16 OF GENEVA TERRITORY FIRST  
ADDITION SUBDIVISION, LOCATED IN THE  
SOUTHEAST 1/4 OF SECTION 29, TOWN 2  
NORTH, RANGE 18 EAST, WALWORTH  
COUNTY, WISCONSIN.

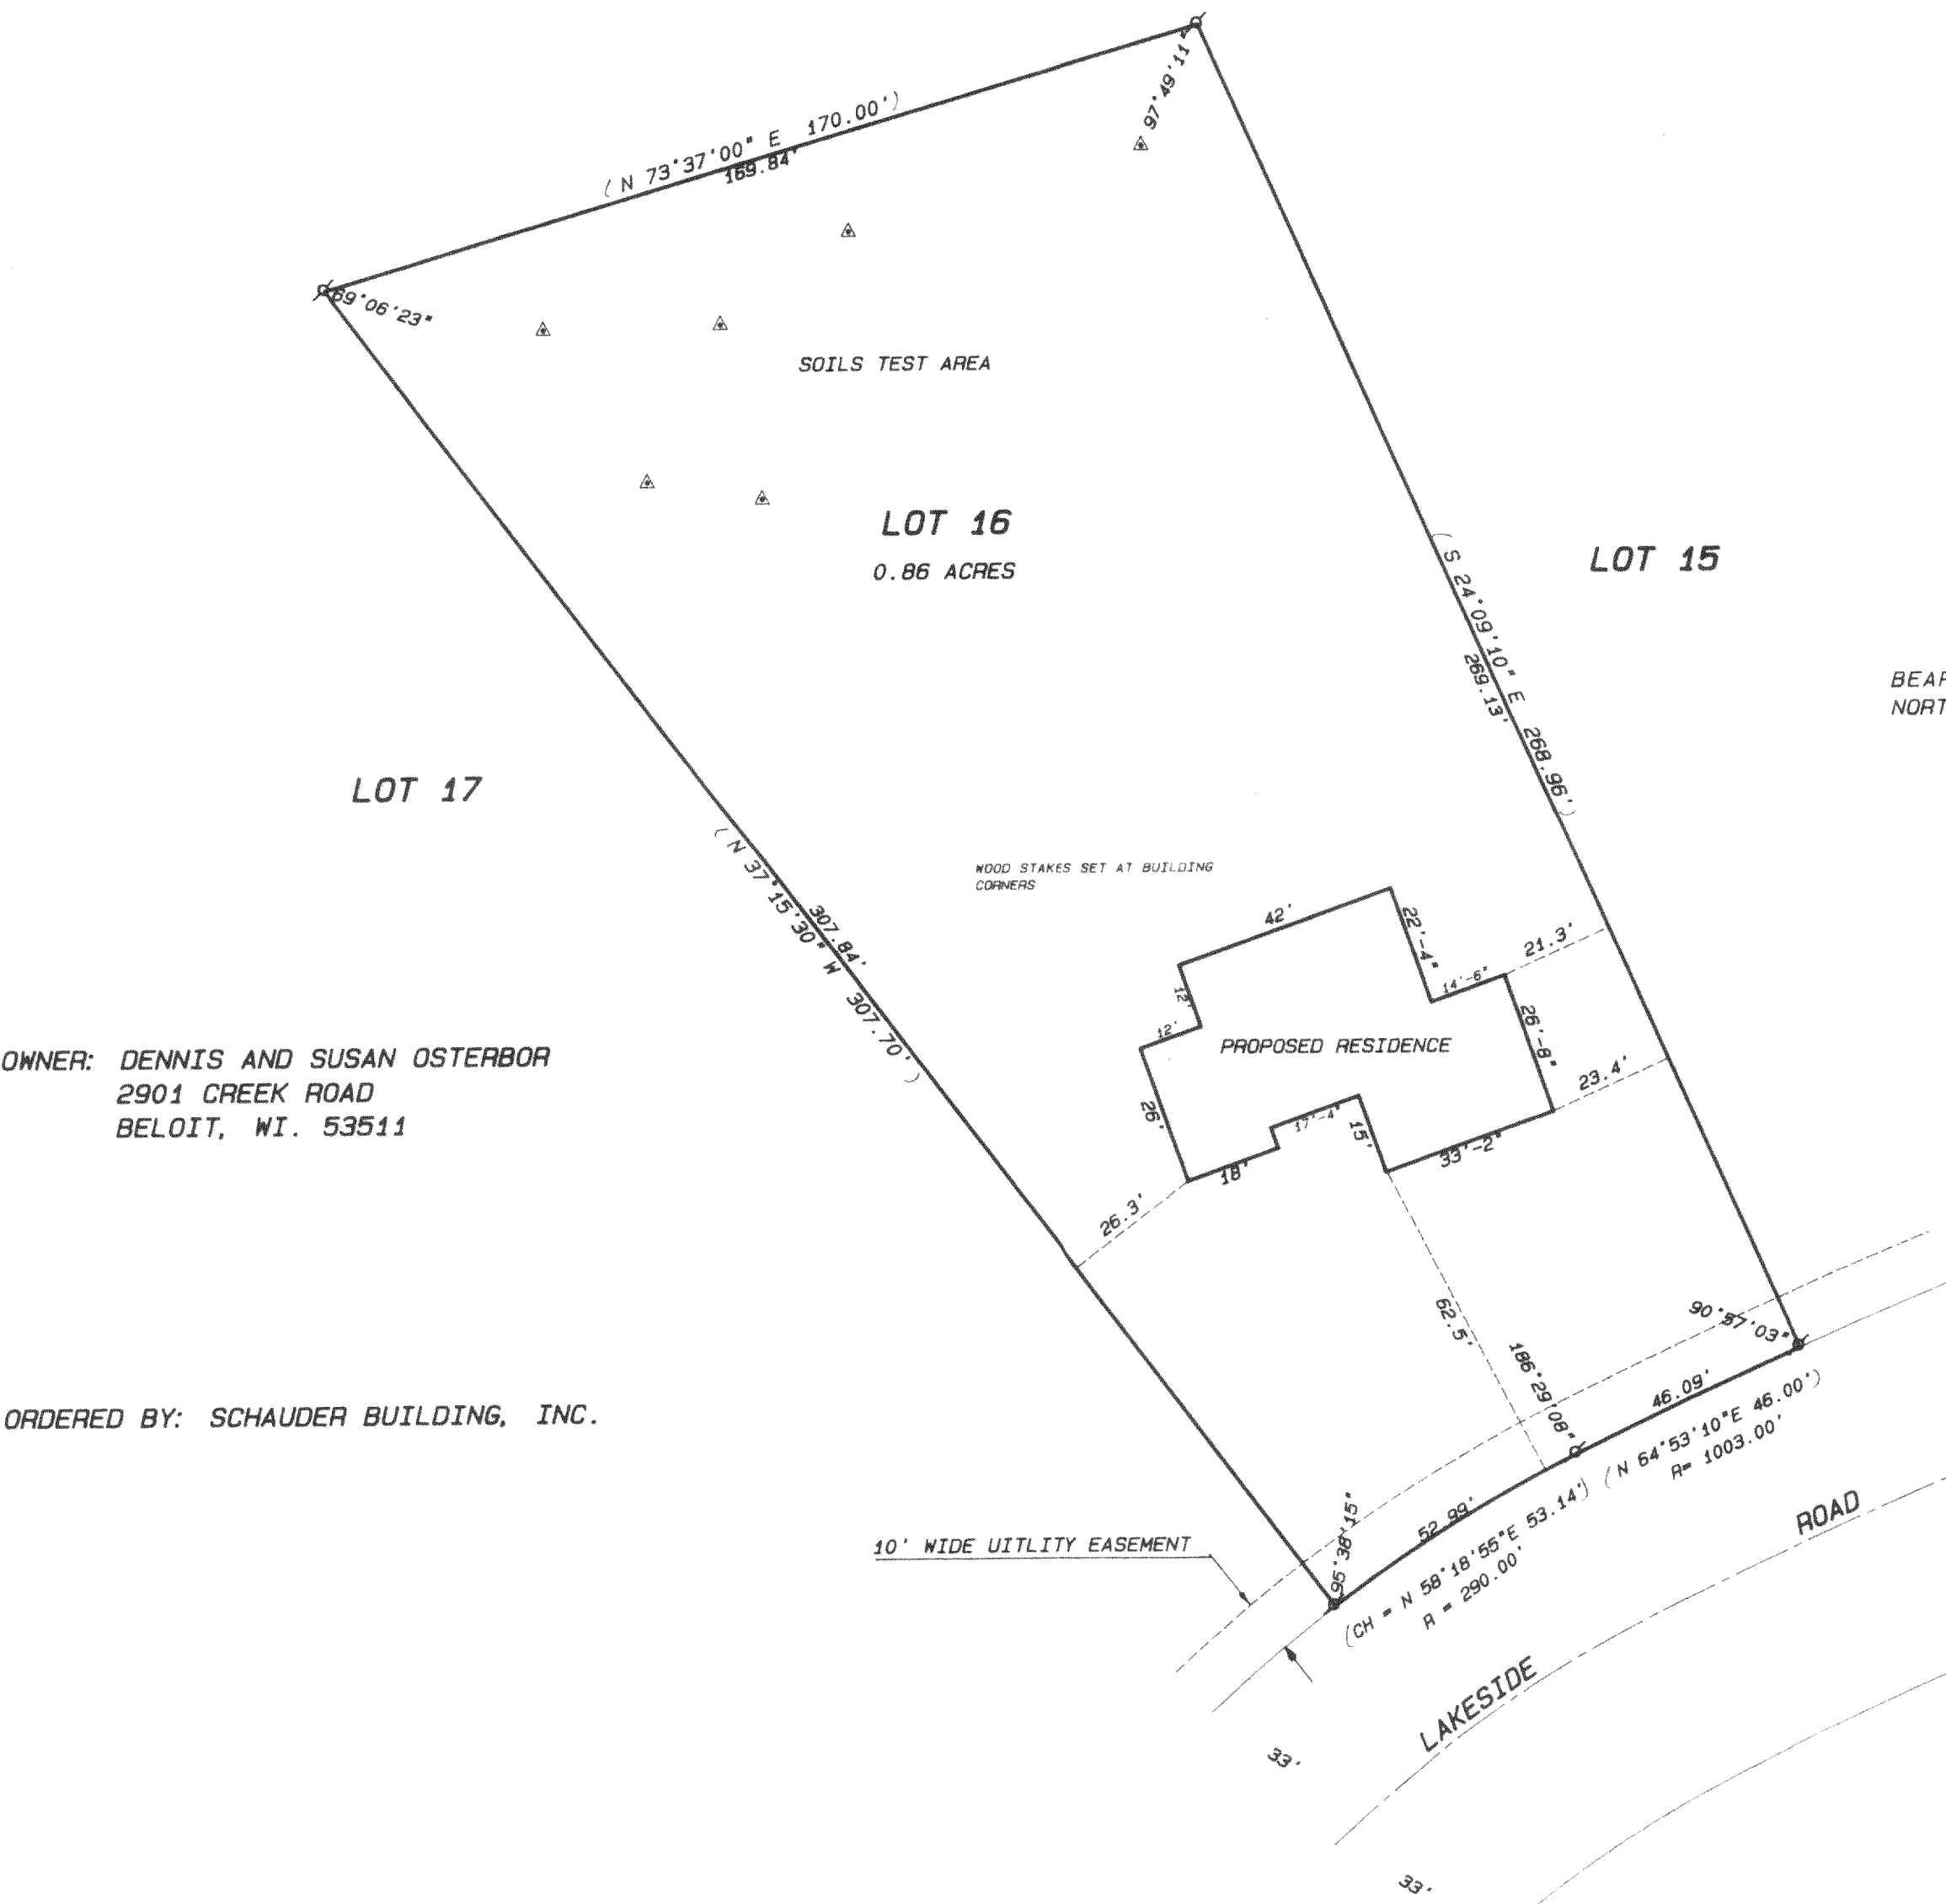

OWNER: DENNIS AND SUSAN OSTERBOR  
2901 CREEK ROAD  
BELOIT, WI. 53511

ORDERED BY: SCHAUDER BUILDING, INC.

- Legend
- FOUND IRON PIPE
  - FOUND IRON ROD
  - FOUND BRASS CAPPED MONUMENT
  - FOUND CONCRETE MONUMENT
  - CHISEL CUT IN CONCRETE
  - SET IRON ROD, 24" LONG, WEIGHING 1.5 LBS./LINEAL FT., 3/4" DIA.
  - SET IRON ROD, 30" LONG, WEIGHING 4.5 LBS./LINEAL FT., 1-11/16" DIA.
  - RECORDED AS DIMENSION
  - EXISTING FENCE

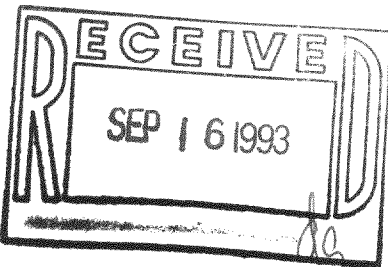

SCALE: 1" = 30 FEET

"I hereby certify that I have surveyed the above described property and that the above map is a true representation thereof and shows the size and location of the property, its exterior boundaries, the location of all visible structures and dimensions of all principal buildings thereon, boundary fences, apparent easements, roadways and visible encroachments, if any."

"This survey is made for the use of the present owners of the property, and also those who purchase, mortgage, or guarantee the title thereto within one year from date hereof."

*Kenneth B. Abernathy Jr.*  
KENNETH B. ABERNATHY, JR.  
WISCONSIN REGISTERED LAND SURVEYOR,  
S-1594  
Date: 6-17-93 Job No. 93.517

