


LOT 12, HEGEMAN'S SUBDIVISION, BEING A PART OF THE NORTHEAST 1/4 OF THE SOUTHWEST 1/4 AND PART OF THE SOUTHEAST 1/4 OF THE SOUTHWEST 1/4 OF SECTION 10, T. 2 N., R. 18 E. OF THE 4TH P.M., TOWN OF LYONS, COUNTY OF WALWORTH, STATE OF WISCONSIN.

RECEIVED
OCT 4 1993

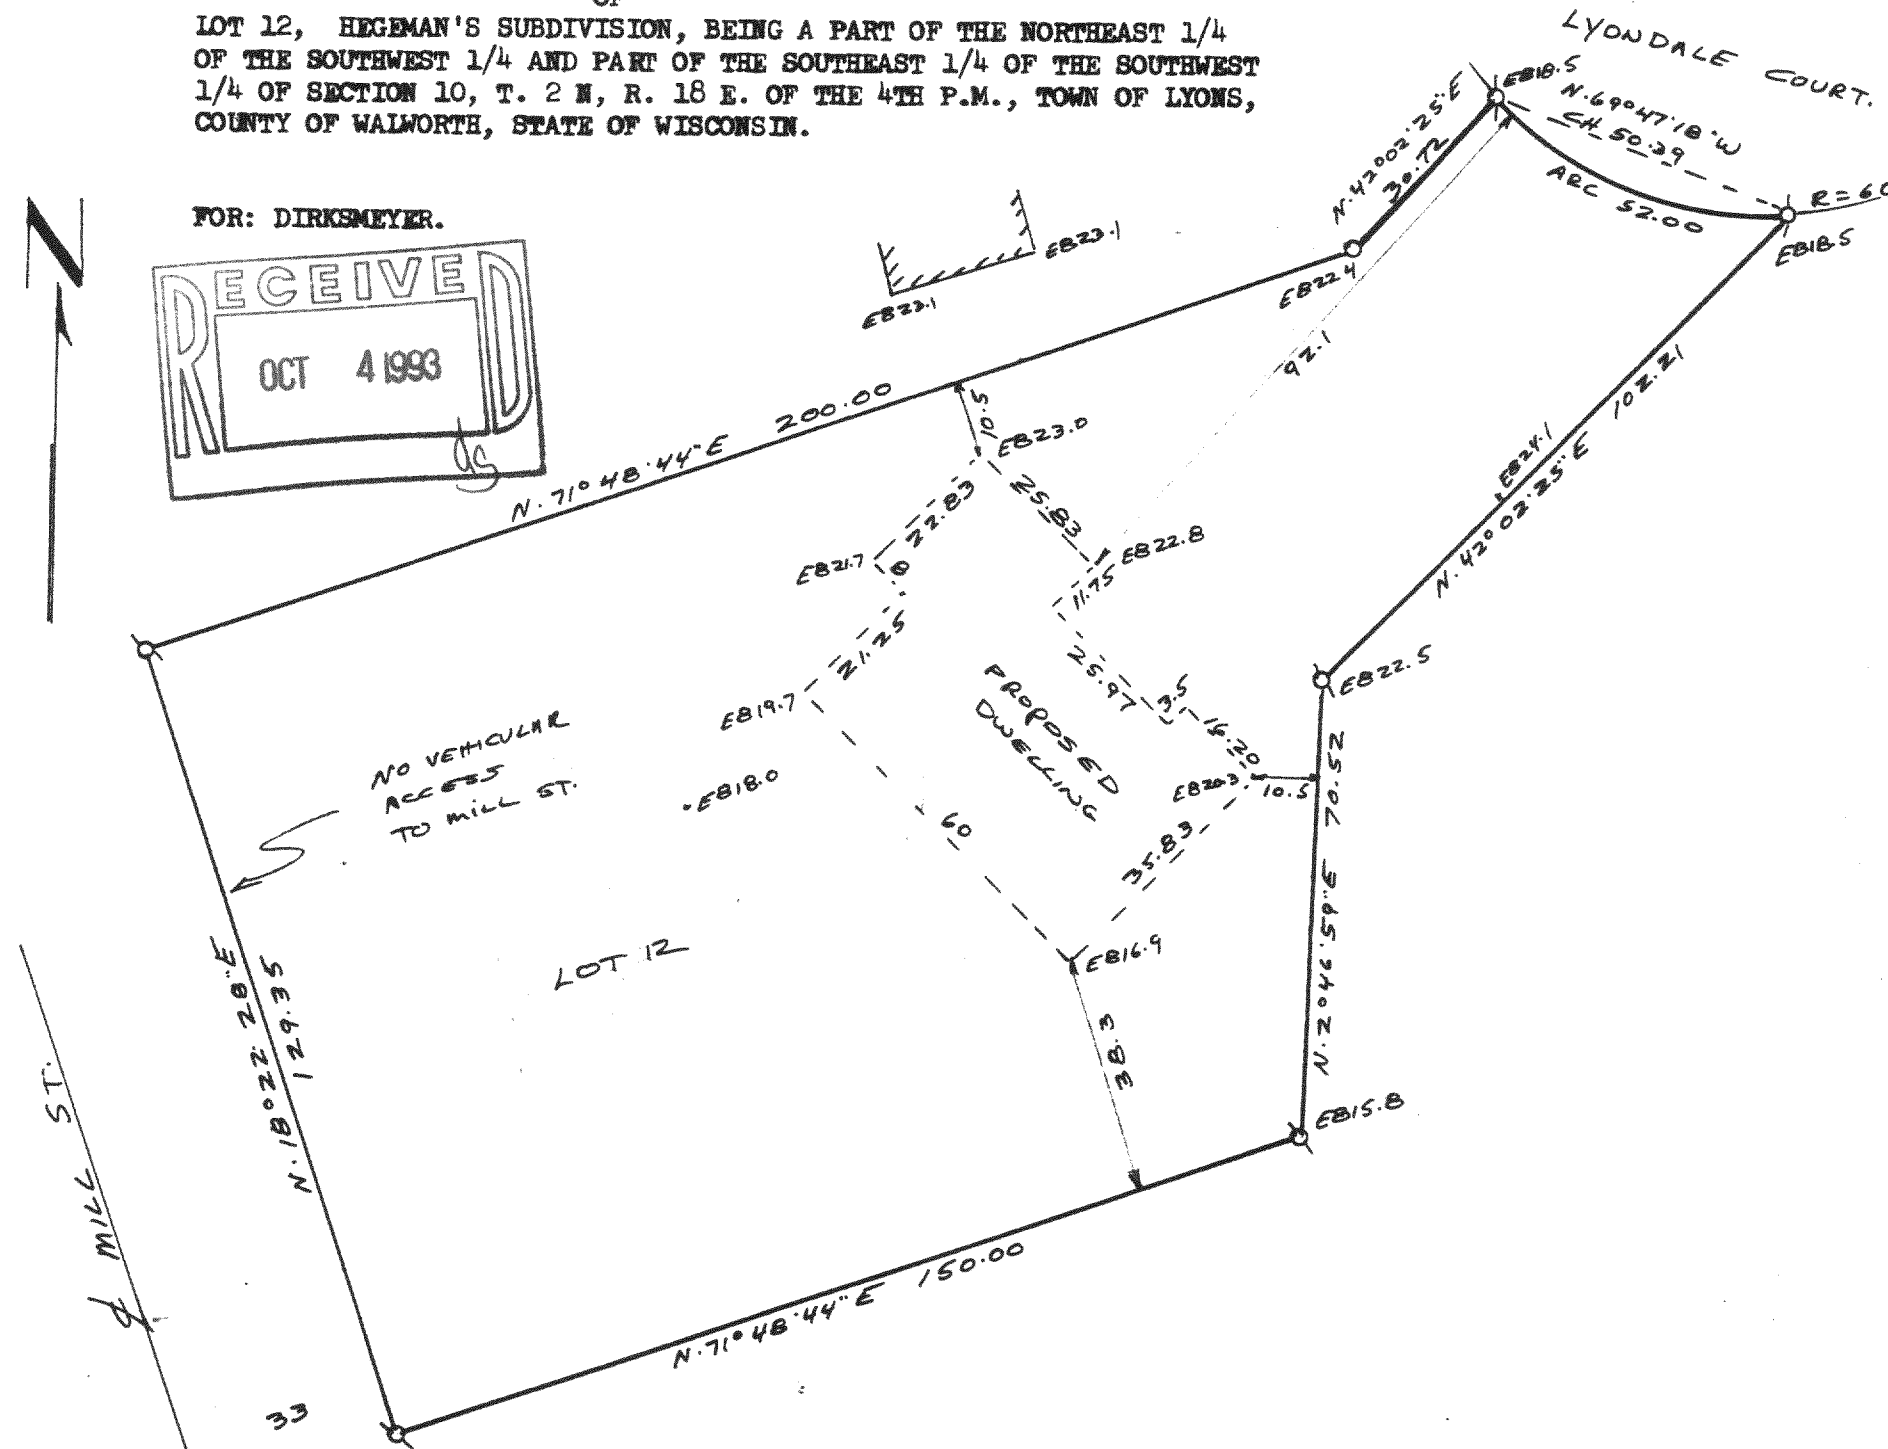

E = ELEVATION ON SEWER SYSTEM
DATUM RELATIVE TO MANHOLE
IN LYONDALE COURT.

This survey is made for the exclusive use of the present owners of the property, and also those who purchase, mortgage, or guarantee the title thereto, within one year from date hereof.

Dated at Burlington, this 11th day,
of AUGUST, 1993

John F. Degen, Land Surveyor S-242
589 N. Pine St. Burlington, WI 53105

218-711

NHE-12