


PLAT OF SURVEY
-OF-

LOT 7, HEGEMAN'S SUBDIVISION, a subdivision of part of the Northeast 1/4 of the Southwest 1/4 and part of the Southeast 1/4 of the Southwest 1/4 of Section 10, Township 2 North, Range 18 East in the Town of Lyons, Walworth County, Wisconsin.

Proposed house was staked on actual corners with 5 foot control on the longest house line. The Contractor will be responsible to field verify all stakes for location and dimension prior to construction. If any discrepancies should arise, notify this office at once.

Survey For: Midwest Builders

Proposed Address: _____ Lyondale Court
Proposed Pn. Fl.: _____


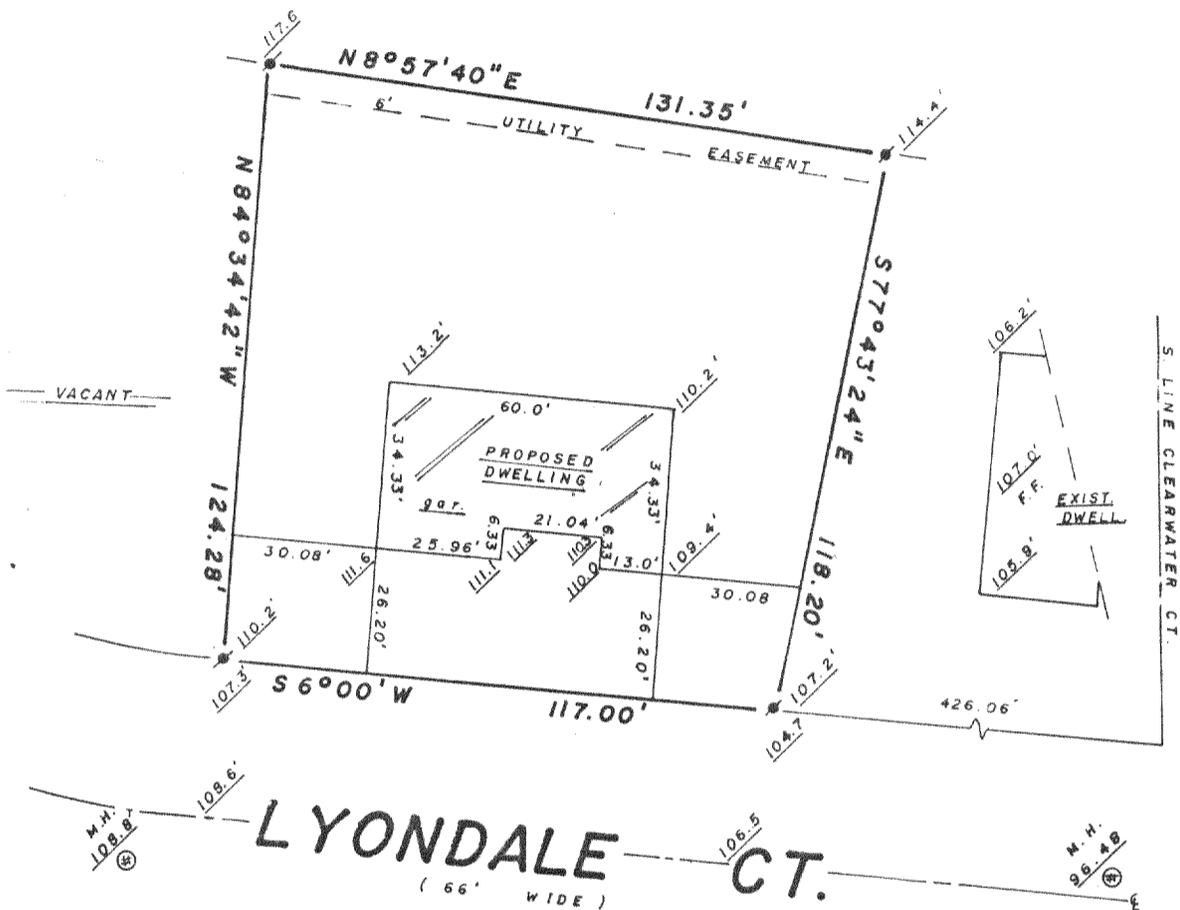


SCALE: 1" = 40'

LEGEND
 FOUND IRON ROD
 EXISTING ELEVATION



B.W. SURVEYING
 Land Surveys
 Mapping And Planning
 35117 Academy Road
 Burlington, Wisconsin 53105
 (414) 534-4109

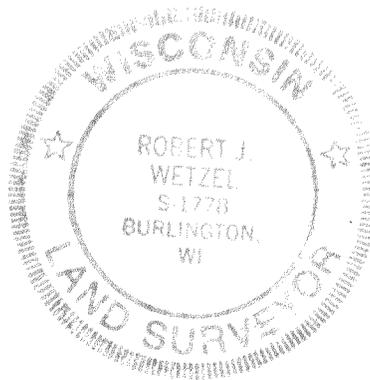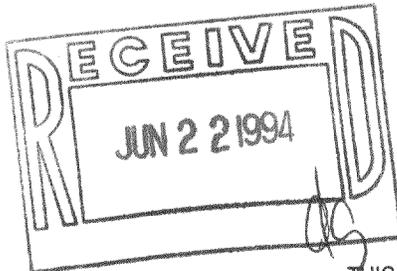

THIS IS NOT AN ORIGINAL PRINT
UNLESS THIS SEAL IS RED

Robert J. Wetzel
 ROBERT J. WETZEL
 REGISTERED LAND SURVEYOR - 1778

"This survey is made for the use of the present owners of the property, and those who purchase, mortgage, or guarantee the title thereto within one year from date hereof."

2/7/94
DATE

1519
JOB NUMBER

NHE-7

218-785