


PLAT OF SURVEY

Lot 1 of Certified Survey Map Number 2484,
located in part of the Northeast 1/4 of the
Southwest 1/4 of Section 5, Town 2 North,
Range 18 East, Town of Lyons, County of
Walworth, State of Wisconsin.


Center of Section
Section 5-2-18

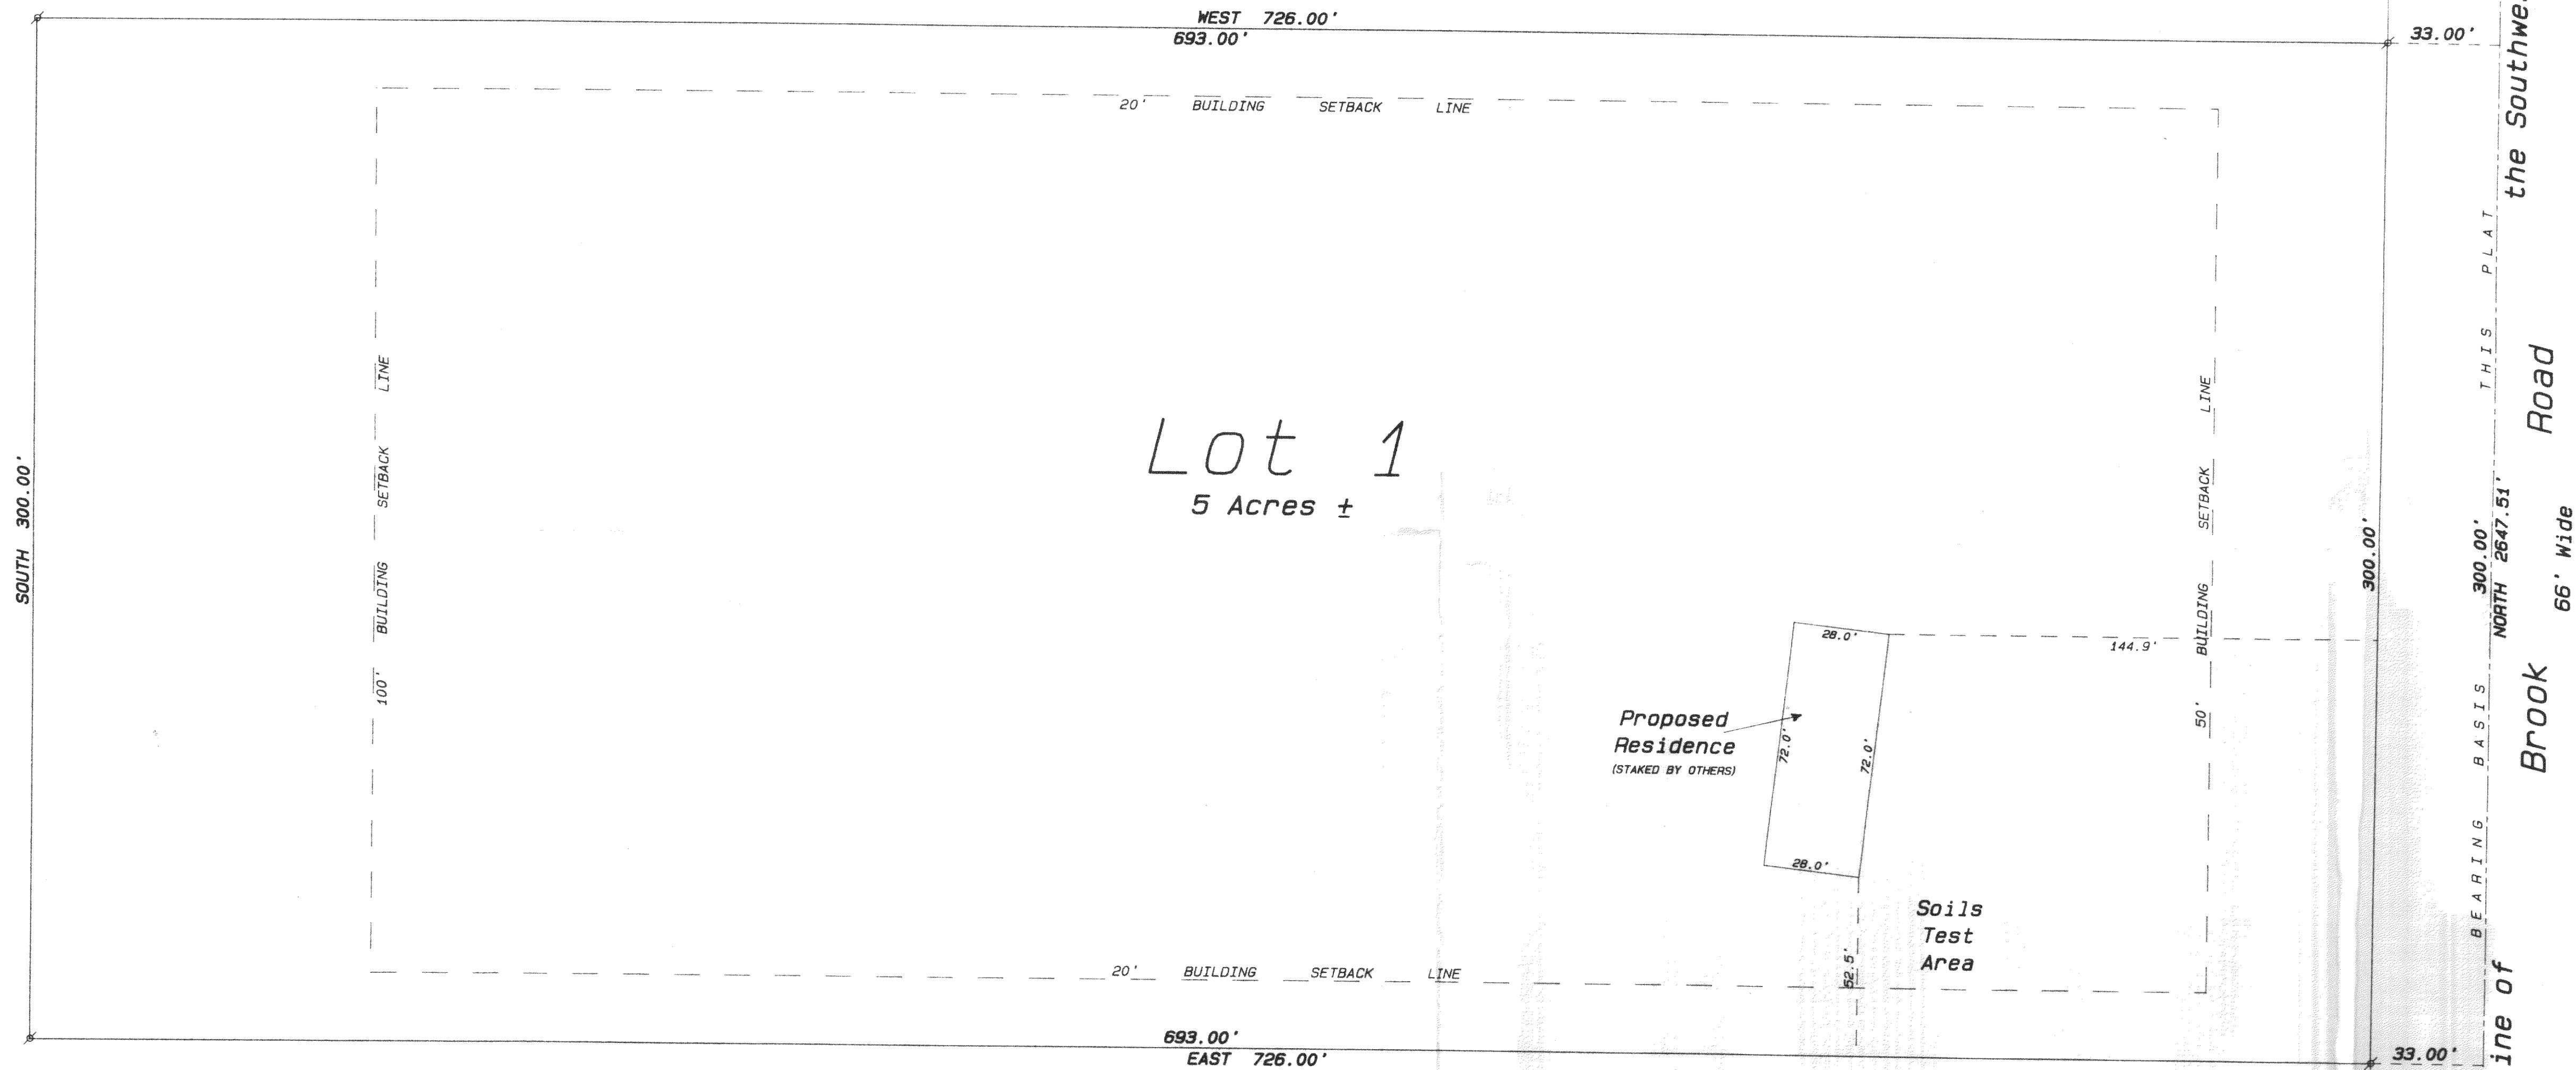

Owners:
David & Tersea Schmalfeldt
1316 Brook Road
Burlington, WI. 53105


Legend

- FOUND IRON PIPE
- FOUND IRON ROD
- FOUND BRASS CAPPED MONUMENT
- FOUND CONCRETE MONUMENT
- CHISEL CUT IN CONCRETE
- SET IRON ROD, 24" LONG, WEIGHING 1.5 LBS./LINEAL FT., 3/8" DIA.
- SET IRON ROD, 36" LONG, WEIGHING 4.5 LBS./LINEAL FT., 1-1/16" DIA.
- RECORDED AS DIMENSION
- EXISTING FENCE

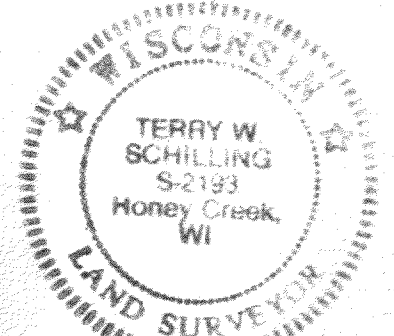

SCALE: 1"= 30 FEET

South 1/4 Corner
Section 5-2-18

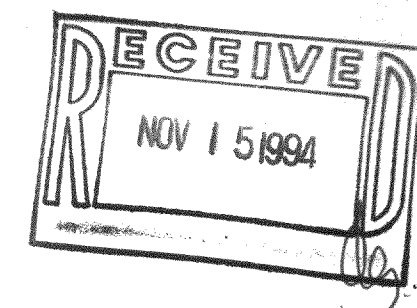

I hereby certify that the above described property has been surveyed by me or under my direction and that the above map is a true representation thereof and shows the size and location of the property, its exterior boundaries, the location of all visible structures and easements, roadways and visible encroachments, if any. This survey is made for the use of the present owners of the property and also those who purchase, mortgage, or guarantee the title thereto within one year from date hereof.

TERRY W. SCHILLING, WISCONSIN
REGISTERED LAND SURVEYOR S-2193

Date: August 20, 1994 Job No. 1993-1101BP