


STATE OF WISCONSIN
COUNTY OF RACINE

The above-described property has been surveyed under my direction and
the above map is a correct representation thereof.

DATED AT: NORTH CAPE, THIS 20th DAY OF May, 1996.

Pete L. Bailey
AMERICAN SURVEYING COMPANY, INC.
PETE L. BAILEY, RLS NO. 1398

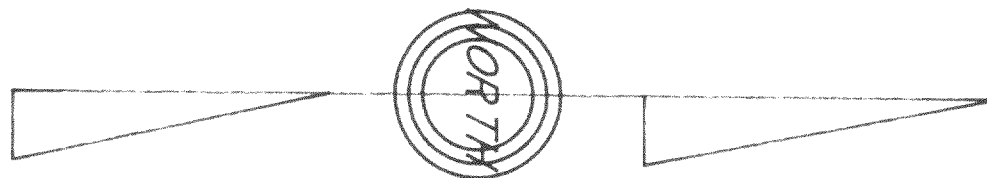


NOTE:

- HOUSE STAKED ON LINE
- ELEVATIONS BASED ON ASSUMED DATUM
- SUGGESTED YARD GRADE: 122.00
- SUGGESTED GARAGE SLAB: 122.33
- 0 - DENOTES IRON PIPE FOUND
- Q - DENOTES IRON ROD SET

NOTE: SUGGESTED YARD GRADE
MUST BE APPROVED BY THE
OWNER AND MUNICIPALITY.

WARREN ROAD

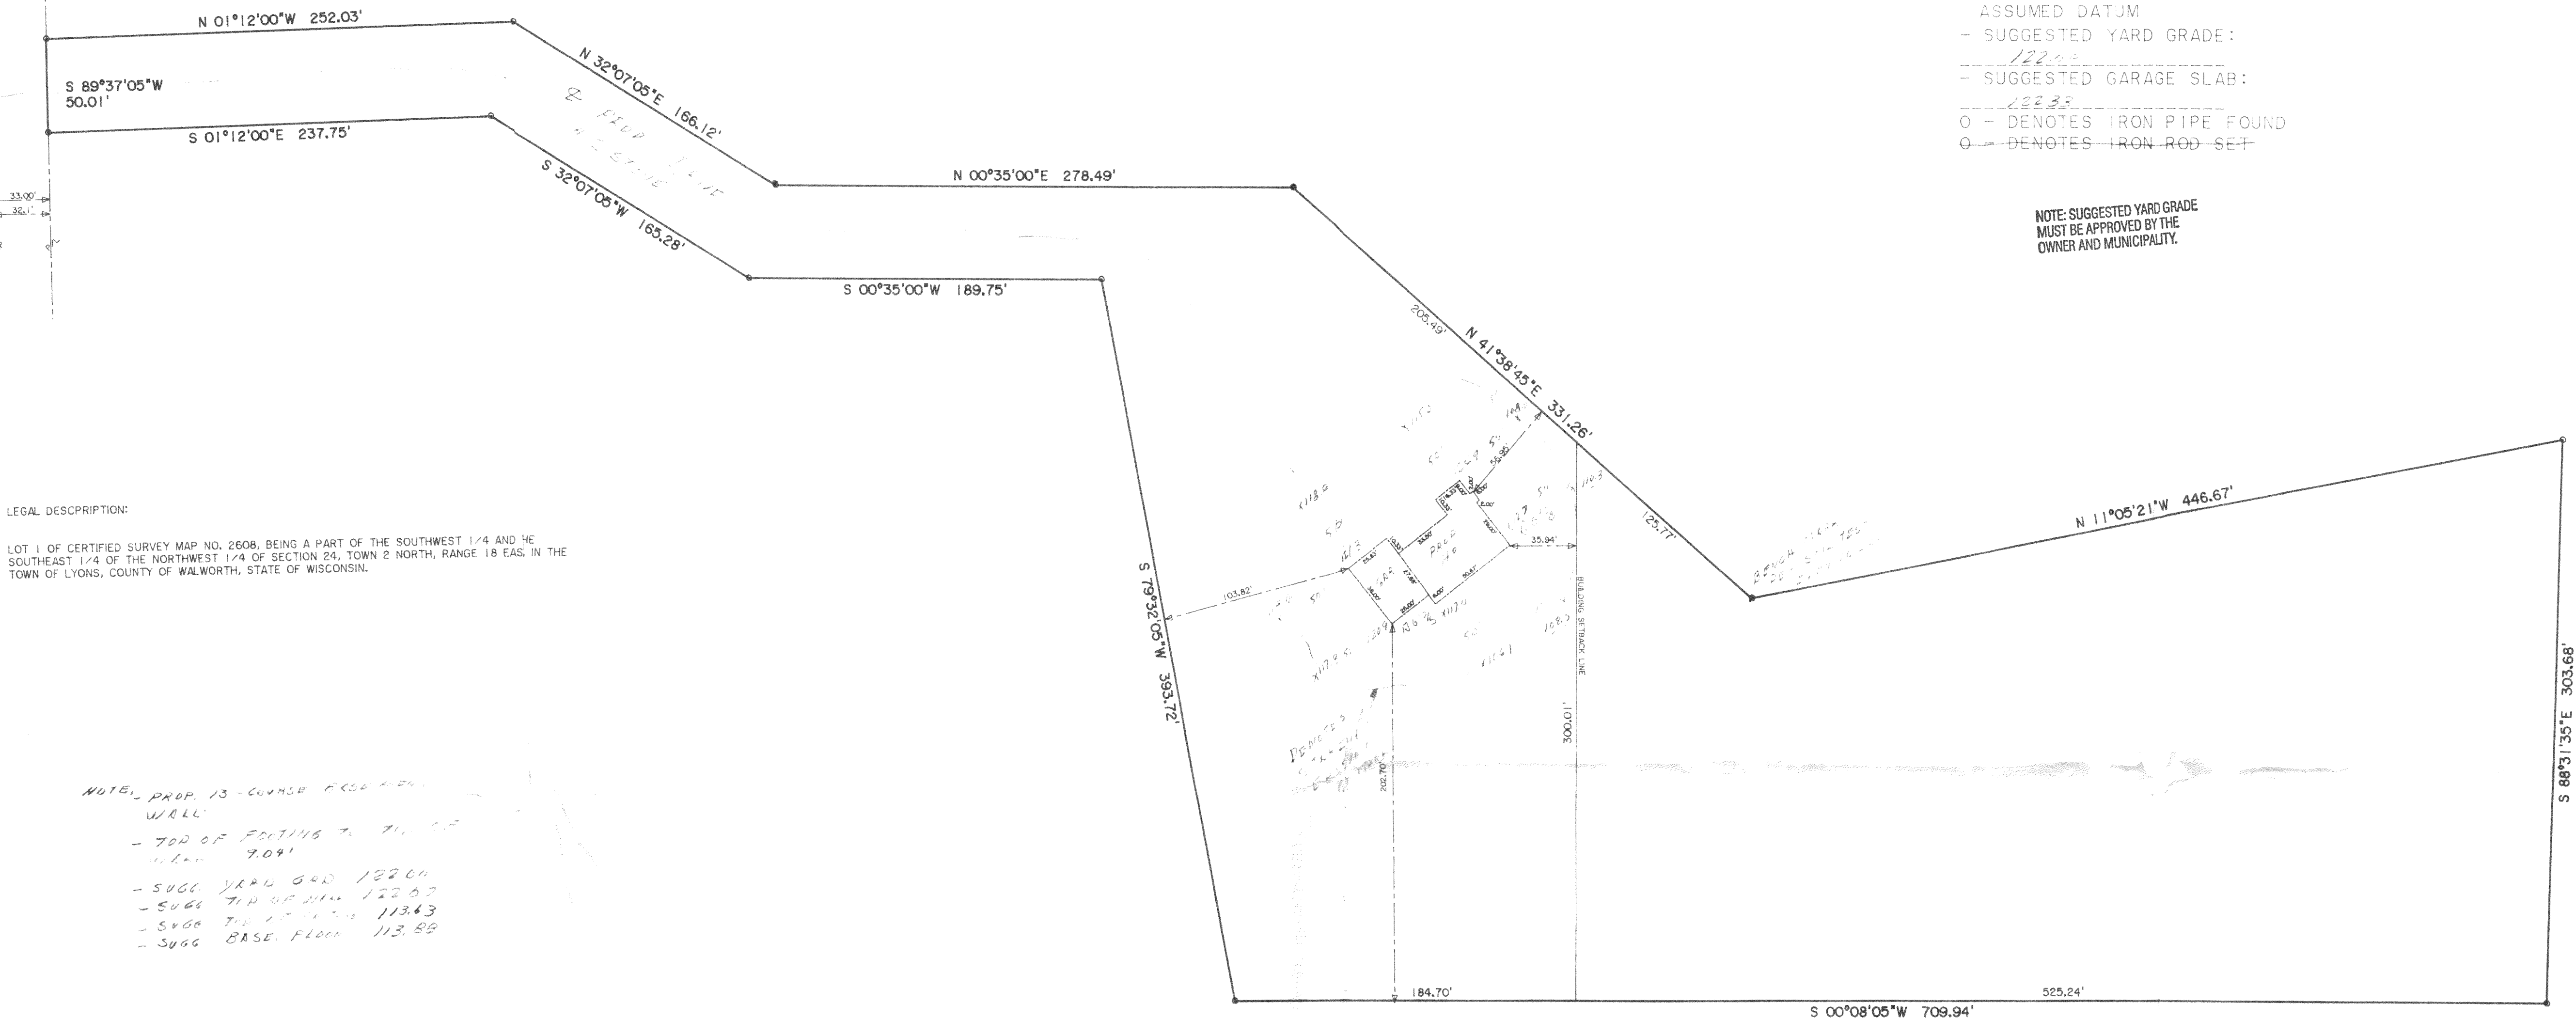


LEGAL DESCRIPTION:

LOT 1 OF CERTIFIED SURVEY MAP NO. 2608, BEING A PART OF THE SOUTHWEST 1/4 AND THE
SOUTHEAST 1/4 OF THE NORTHWEST 1/4 OF SECTION 24, TOWN 2 NORTH, RANGE 18 EAST, IN THE
TOWN OF LYONS, COUNTY OF WALWORTH, STATE OF WISCONSIN.

NOTE: PROP. 13 - CUMUL. FLOOD RISK
WALL
- TOP OF FOOTING TO 71.00
- 11.00' 7.09'
- SUGG. YARD GRD 122.00
- SUGG. TIP OF WALL 122.00
- SUGG. TIP OF WALL 113.63
- SUGG. BASE FLOOR 113.88

NA 2608-1
213-886

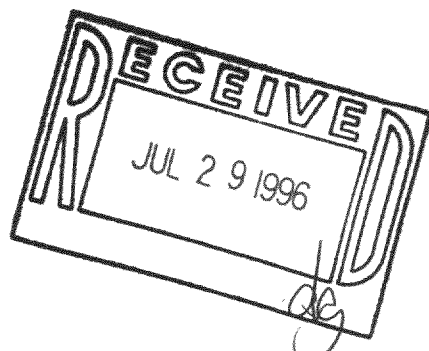

TOWN OF LYONS

AMERICAN SURVEYING COMPANY, INC.
12207 C.T.H. "K", NORTH CAPE
FRANKSVILLE, WIS.
(414) 835-4774

PLAT OF SURVEY
STAKEOUT SURVEY
PREPARED FOR: TOM GROSSMAN

DRAWN: PLB DATE: 05/19/1996	APPROVED: DATE:	JOB NUMBER: 96149	SHEET 1 OF 1 FILE NUMBER: JN96207
--------------------------------------	--------------------	----------------------	---