


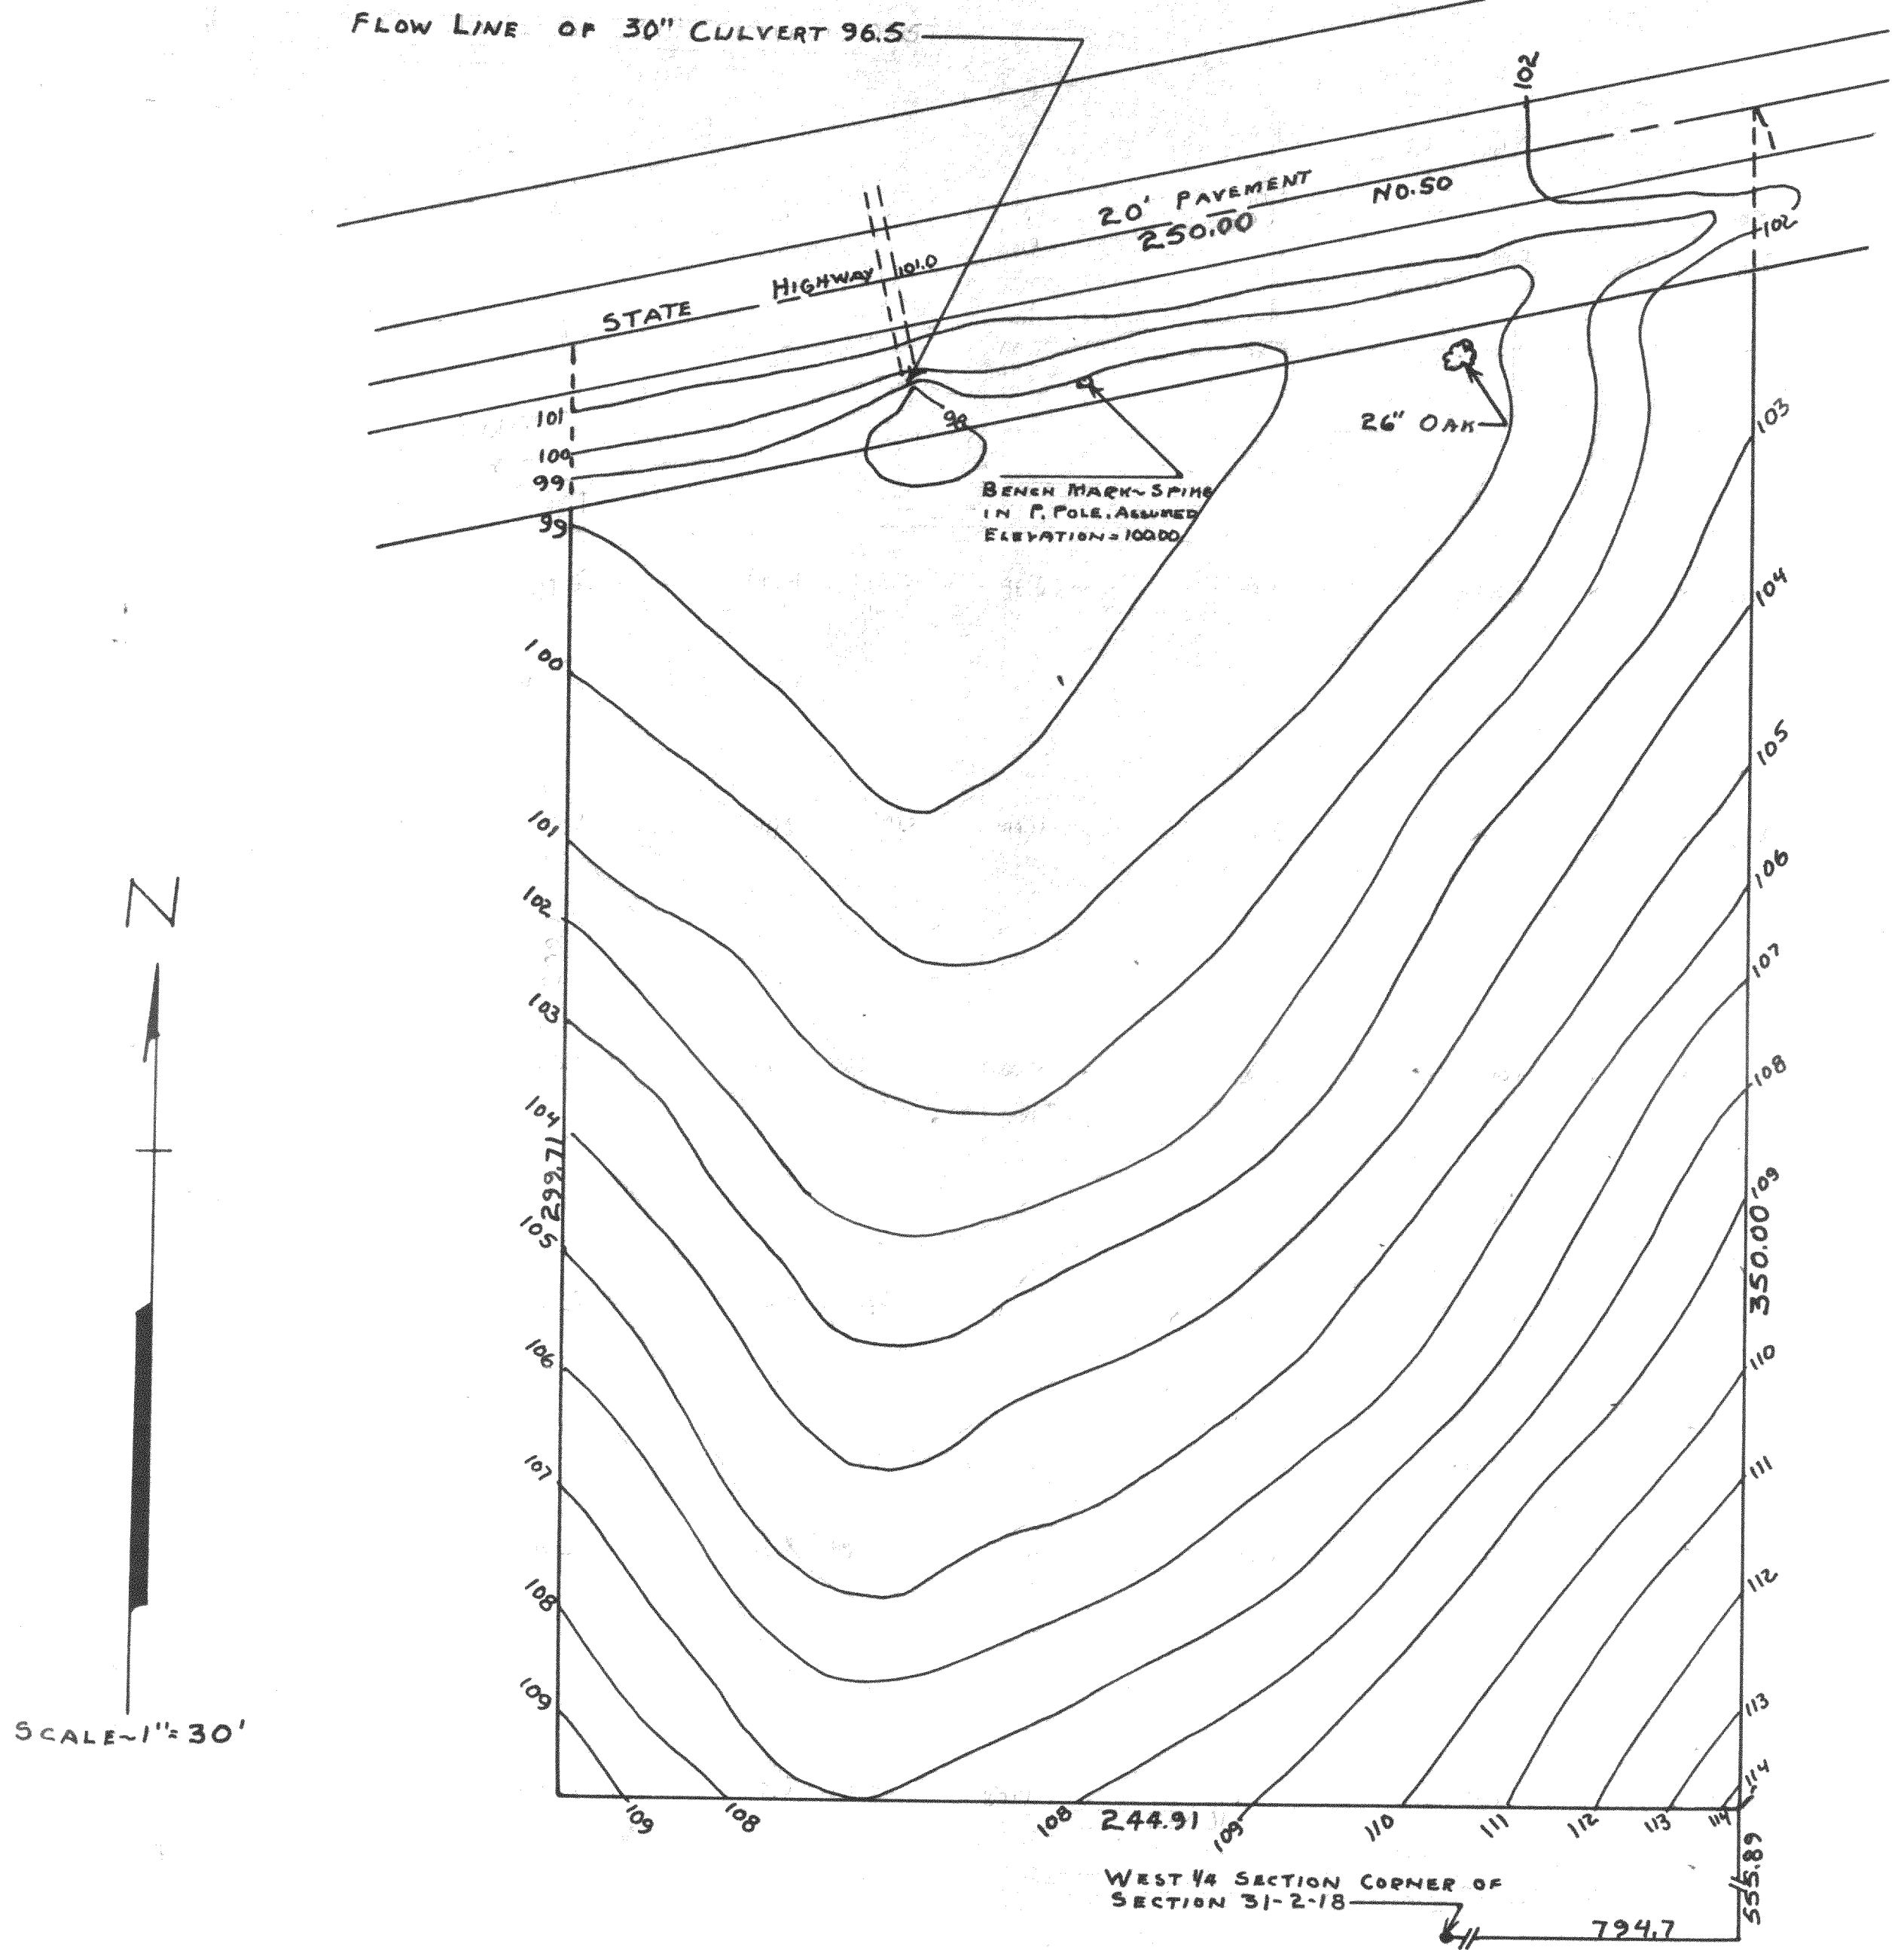

CONTOUR MAP OF A PARCEL OF LAND LOCATED IN THE
NORTHWEST 1/4 OF SECTION 31, T2N R18E OF WALWORTH
COUNTY, WISCONSIN
JUNE 6, 1958

George T. Dunham
GEORGE T. DUNHAM, SURVEYOR
DELAWARE, WISCONSIN

218-9

4/31-4/part of - Contour map) now UP-107 City of Geneva