

PLAT OF SURVEY
-OF-

LOT 1, CERTIFIED SURVEY MAP No. 2705, de
being a part of the Southeast 1/4 of
the Northwest 1/4 and the Northeast
1/4 of the Southwest 1/4 of Section
11, Township 2 North, Range 18 East
of the Fourth Principal Meridian in
the Town of Lyons, County of Walworth
and State of Wisconsin.


Proposed house was staked on actual
corners with 5 foot control on the
Northerly house line. The Contractor
will be responsible to field verify
all stakes for location and dimension
prior to construction. If any discrep-
ancies should arise, notify this of-
fice at once.

Survey For: Patti Reich

Proposed Address:


_____ Spring Valley Road

Proposed Fn. Fl.: _____

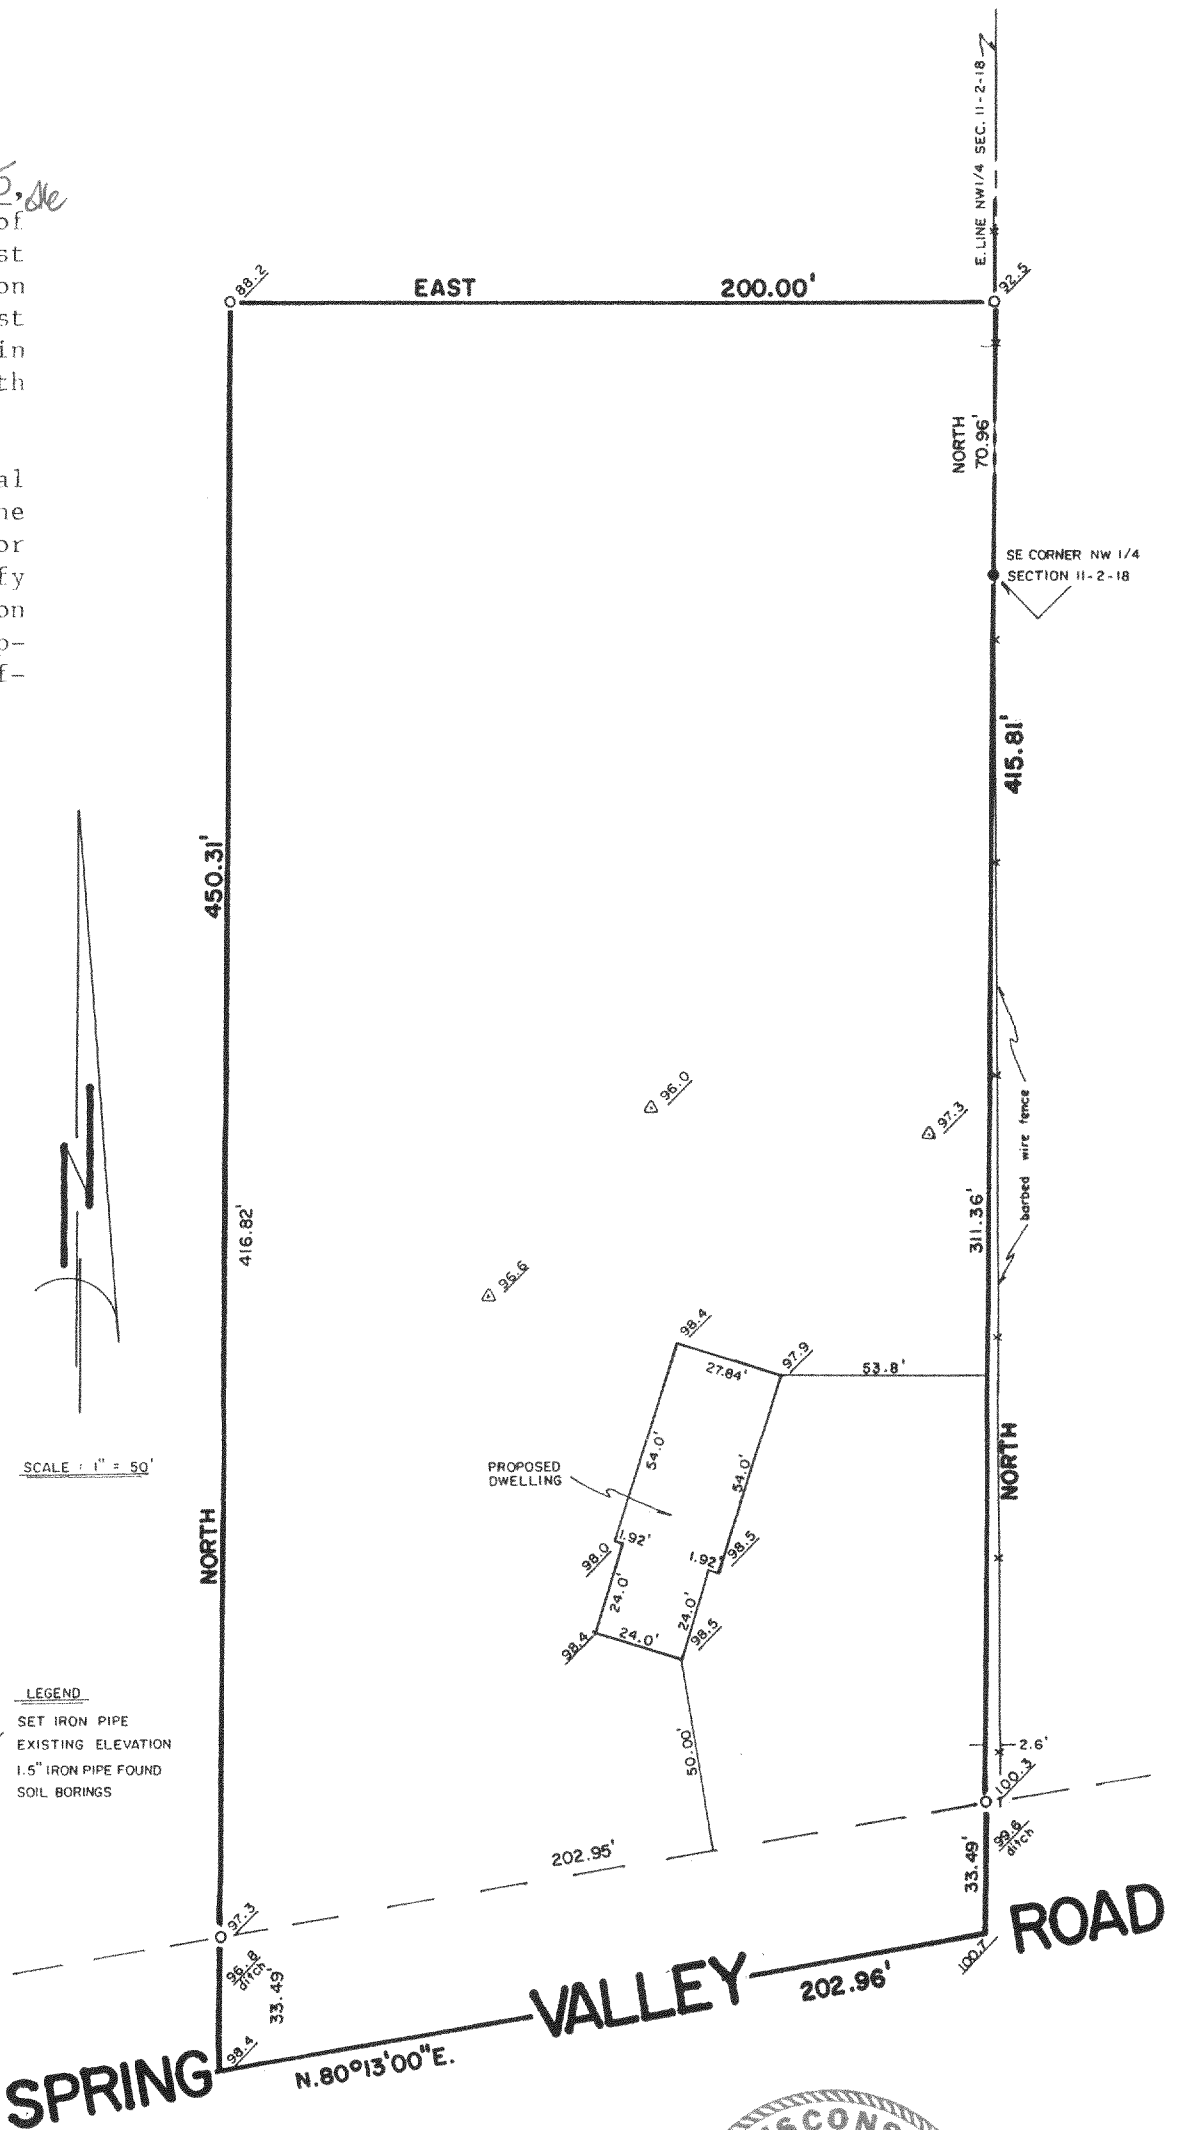


"I hereby certify that I have surveyed the above described
property and that the above map is a correct representation thereof
and shows the size and location of the property, its exterior
boundaries, the location of all visible structures and dimensions
of all principal buildings thereon, boundary fences, apparent
easements, roadways and encroachments, if any."

"This survey is made for the use of the present owners of the
property, and those who purchase, mortgage, or guarantee the
title thereto within one year from date hereof."

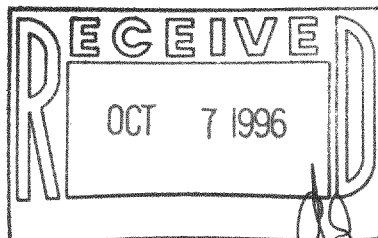

THIS IS NOT AN ORIGINAL PRINT
UNLESS THIS SEAL IS RED.

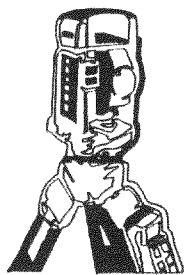

B.W. SURVEYING

LAND SURVEYS
MAPPING AND PLANNING
425 MILWAUKEE AVENUE
BURLINGTON, WI 53105
(414)-767-0225

Franklin J. Lehman
FRANKLIN J. LEHMAN S-2211

4/10/96
DATE

2287
JOB NUMBER

NA-2705-1

218-922