
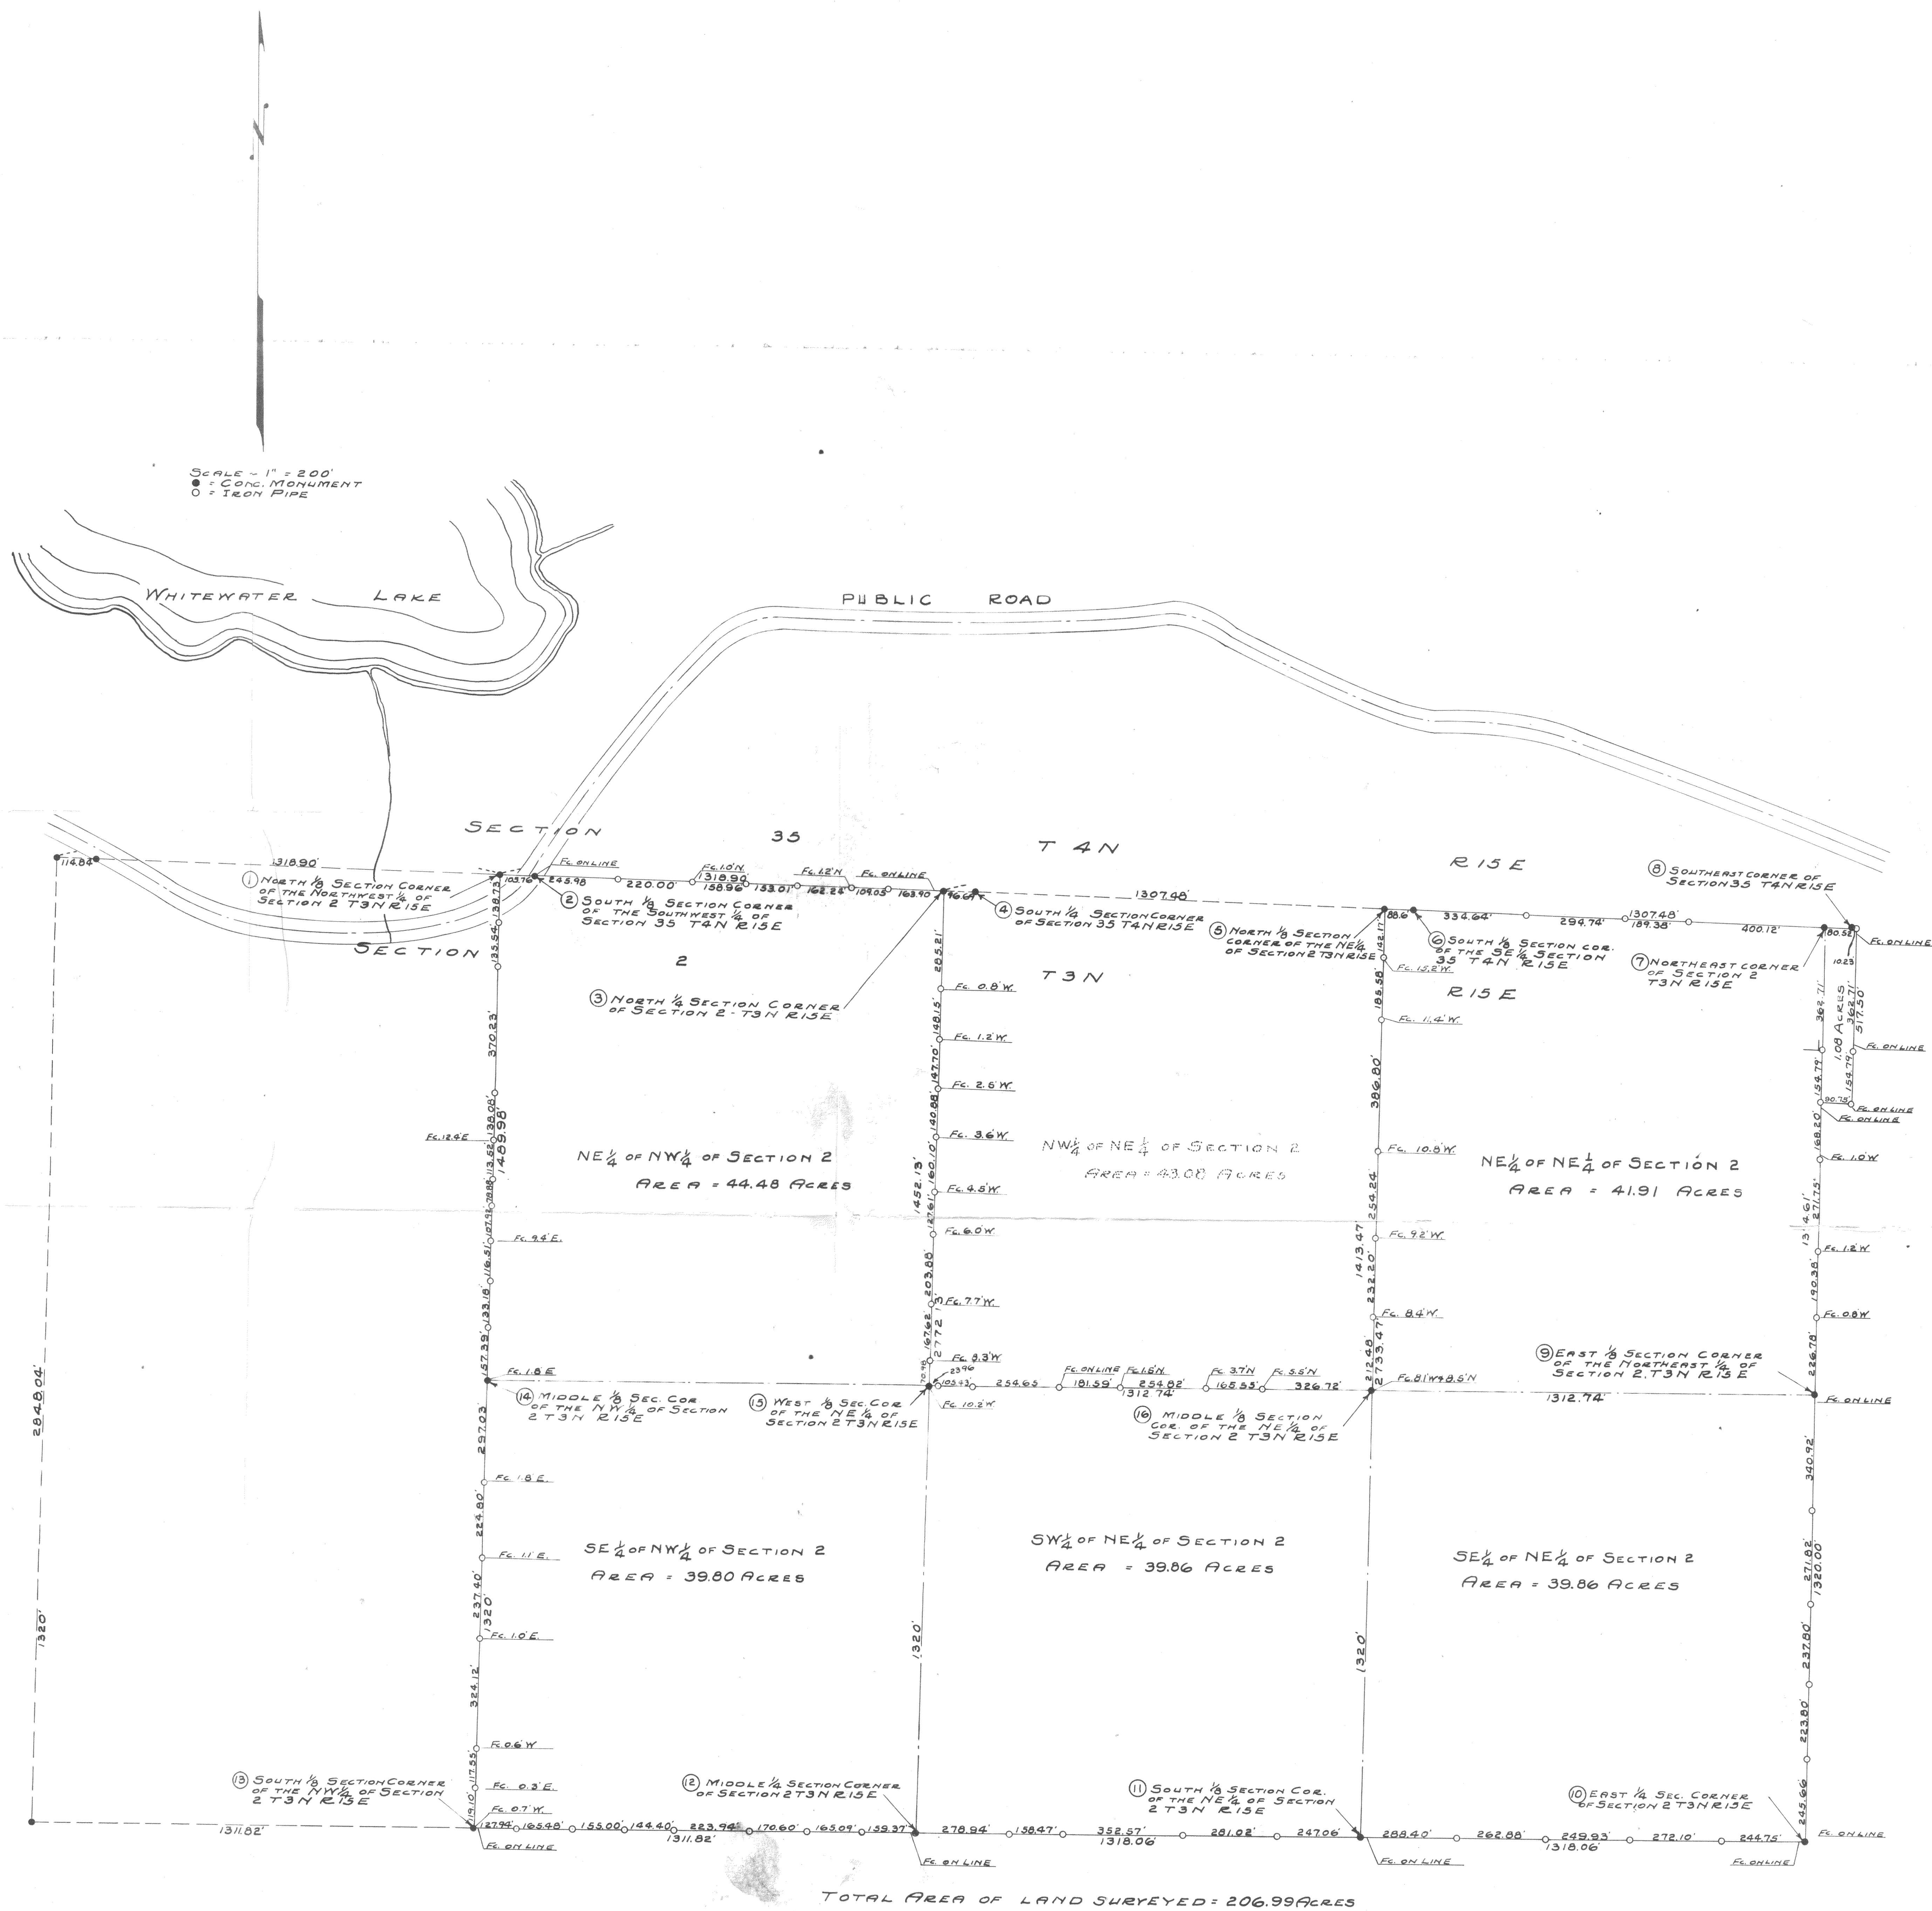
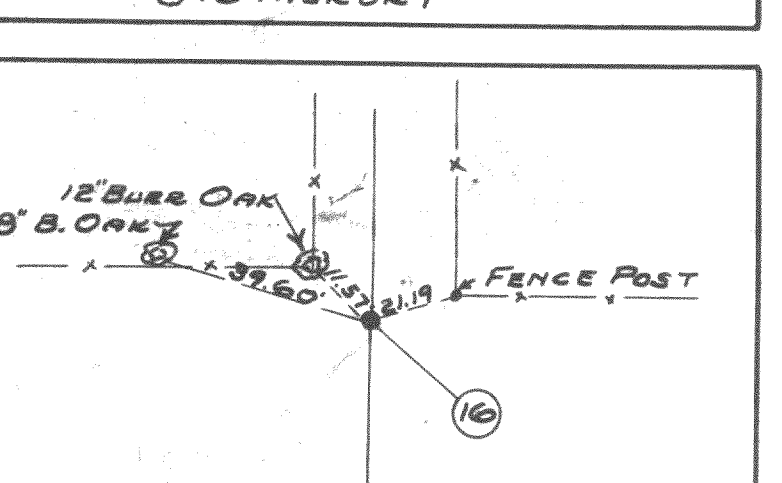
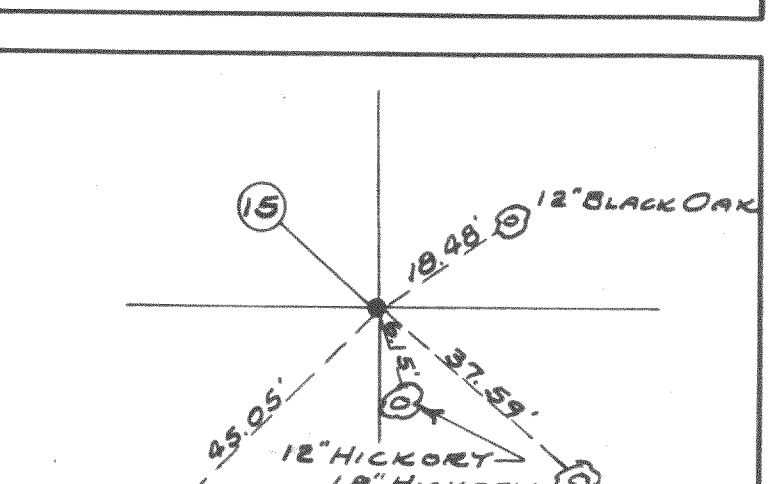
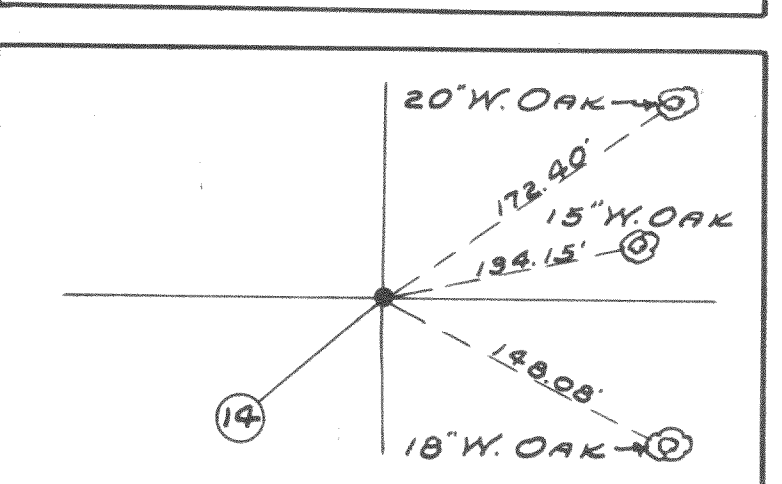
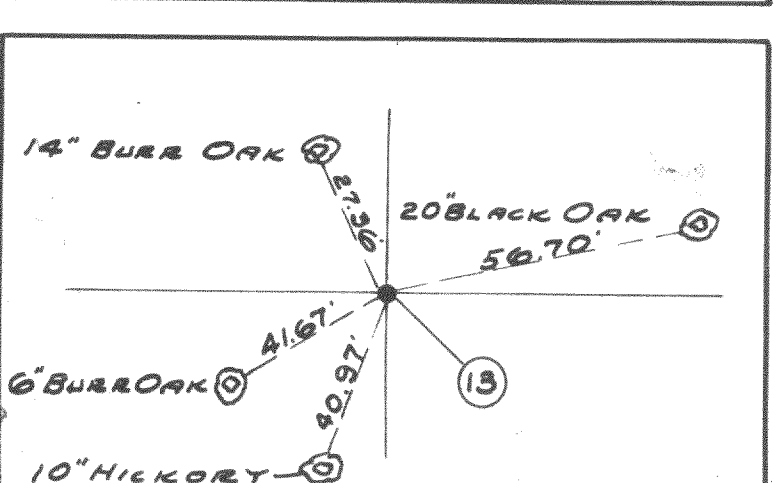
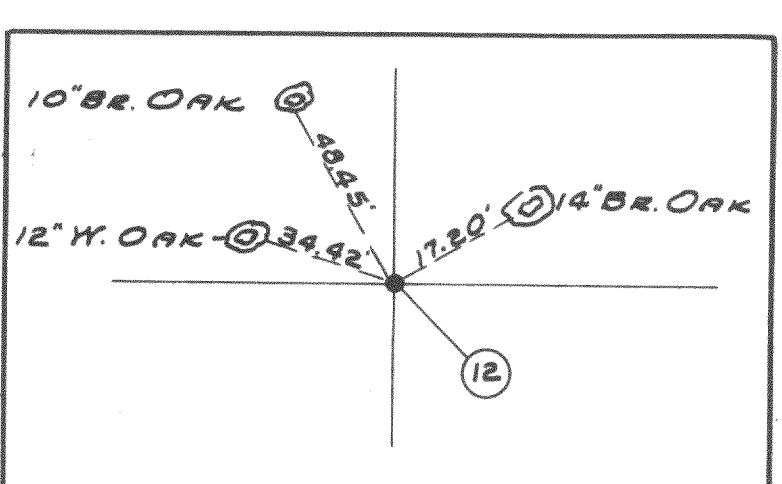
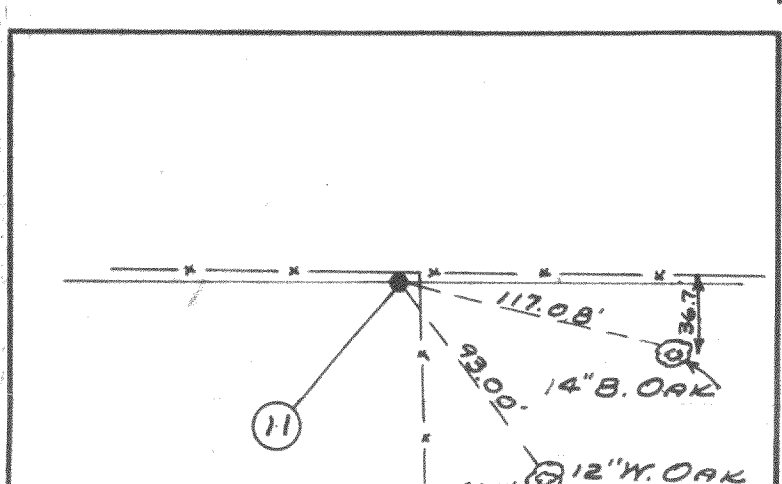
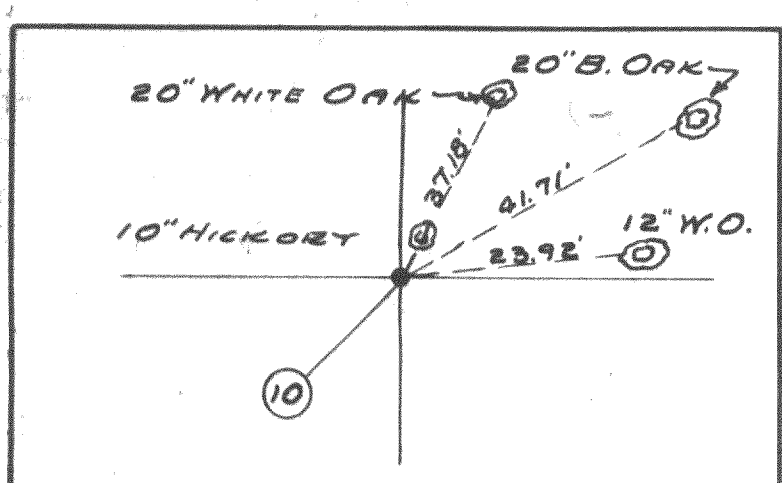
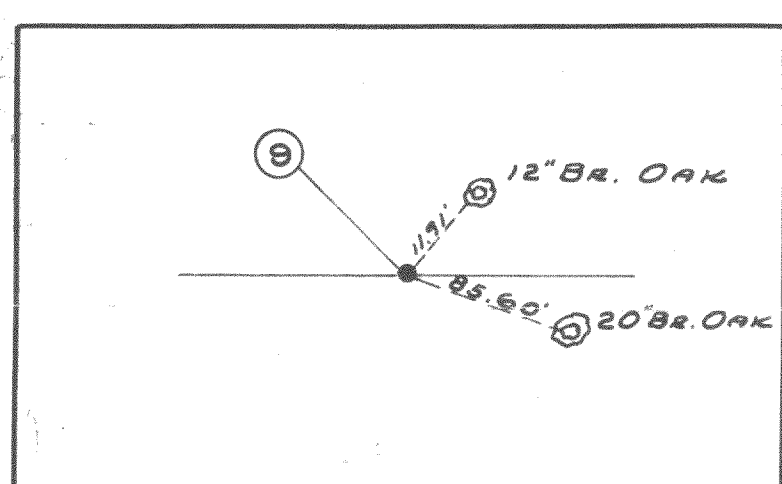
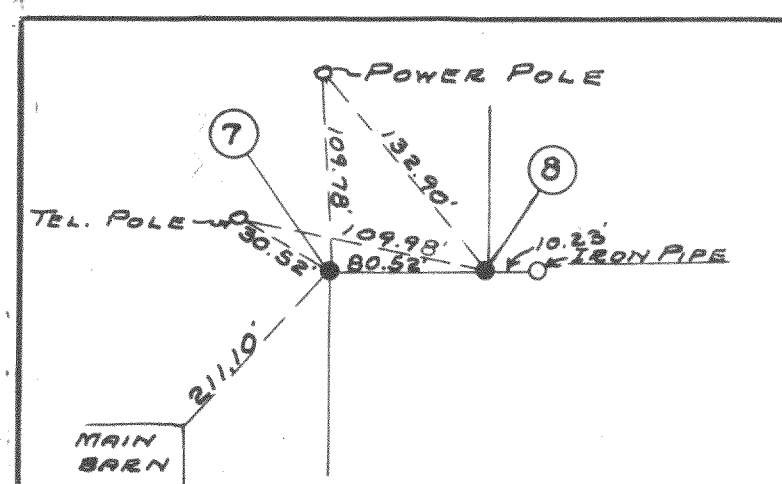
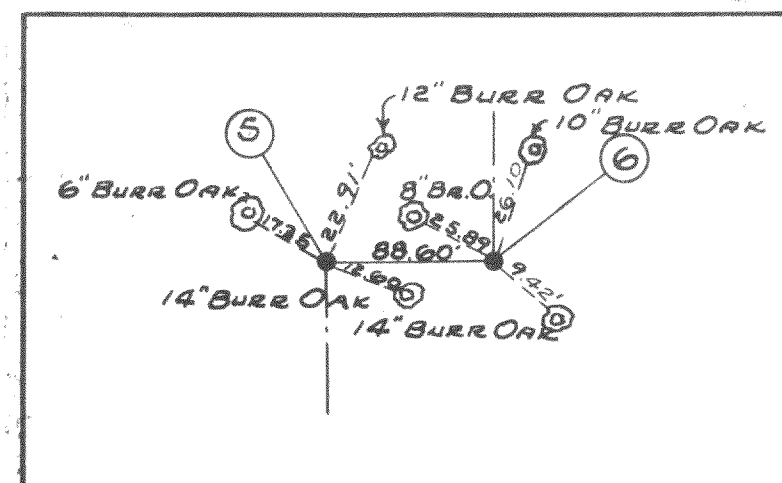
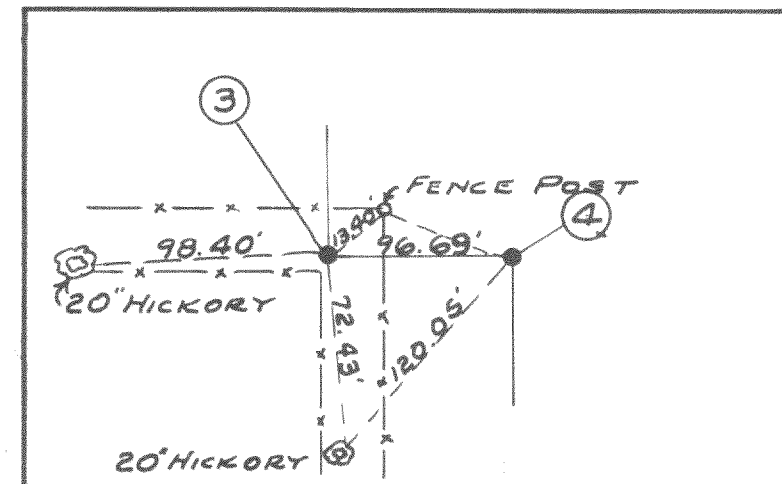


THE SKETCHES SHOWN BELOW
SHOW THE LOCATION OF
THE POINTS WHICH ARE NUM-
BERED ON THE MAIN DRAWING
(NOT DRAWN TO SCALE)

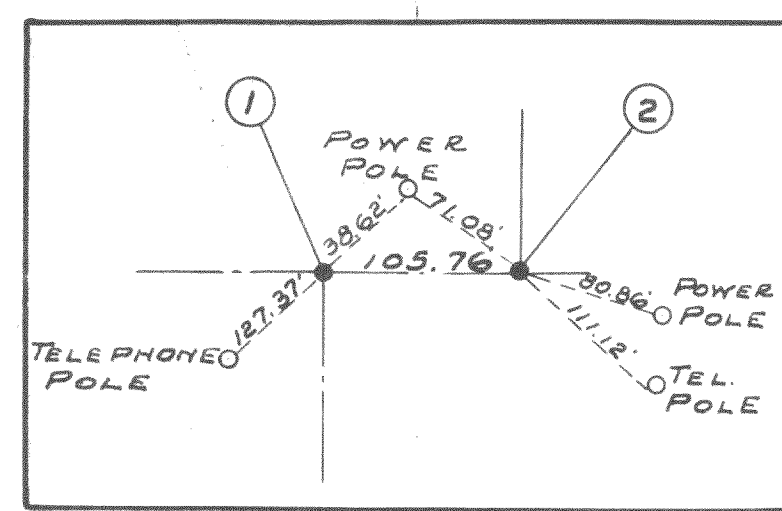

PLAT OF SURVEY OF LAND LOCATED IN THE NORTH HALF OF
TOWN THREE NORTH FIFTEEN EAST OF WALWORTH COUNTY WISCONSIN.
DEC. 15, 1941

FLOYD S. JENSEN
COUNTY SURVEYOR

R-2-1
R-2-2
R-2-8