FARRIS, HANSEN & ASSOCIATES, INC.


ENGINEERING - ARCHITECTURE - SURVEYING 7 RIDGWAY COURT - P.O. BOX 437 - ELKHORN, WISCONSIN PHONE: (262) 723-2098 FAX: (262) 723-5886

PERMIT PLAT

LOT 11, BLOCK 6 OF CHAPEL HILLS SUBDIVISION LOCATED IN PART OF THE NE 1/4 OF THE SE 1/4 OF SECTION 3, TOWN 3 NORTH, RANGE 15 EAST. WALWORTH COUNTY, WISCONSIN

 WORK ORDERED BY -MARK CHARMAN C/O JEFF CZARAPATA W5154 STEWART DRIVE ELKHORN, WISCONSIN 53121

215 1100

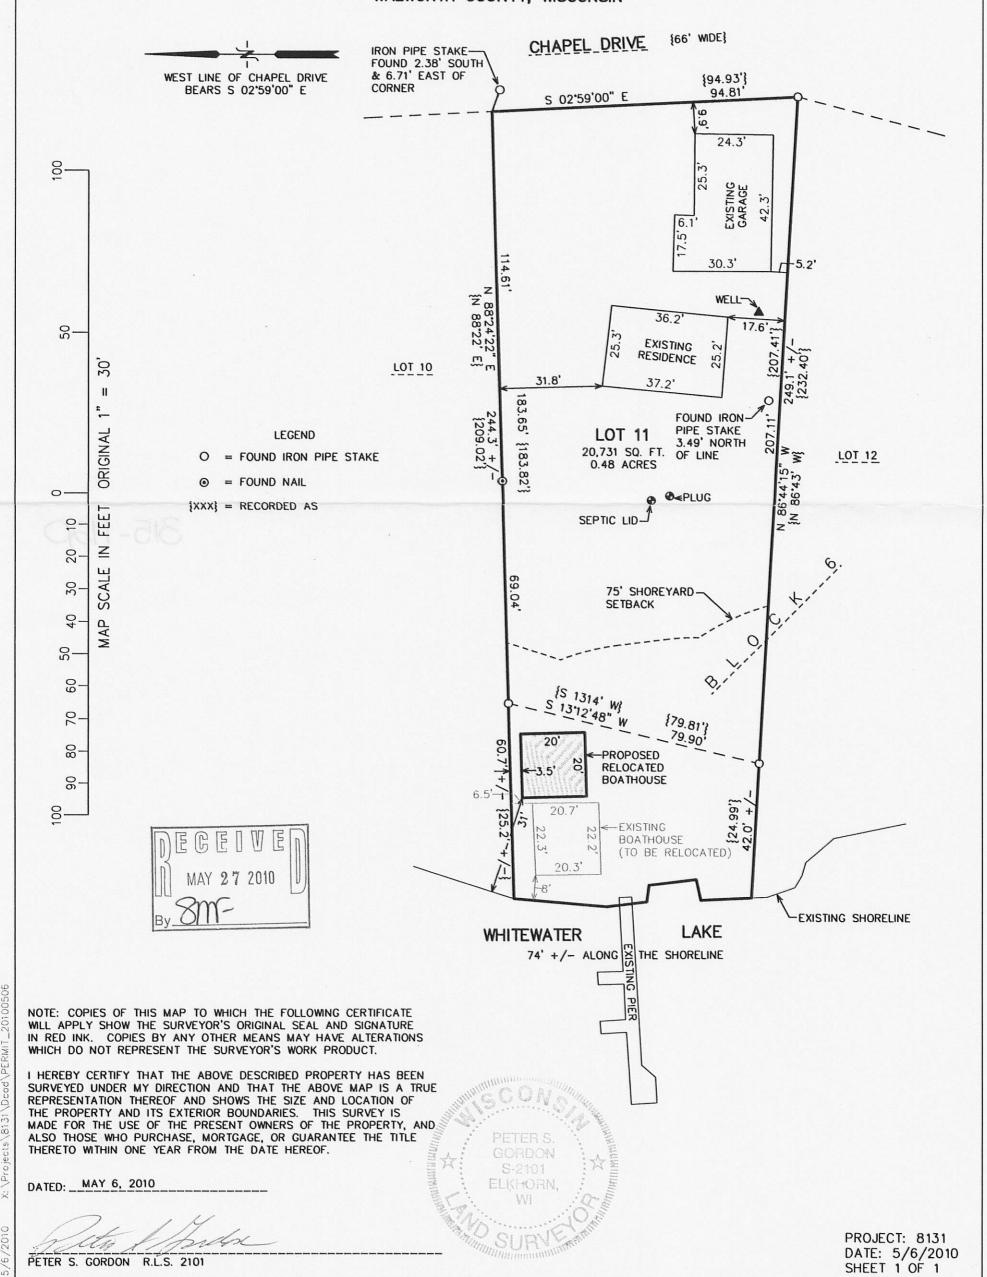

PETER S. GORDON R.L.S. 2101 0011 15