

— WORK ORDERED BY —  
GINA HARTMANN  
2205 MOUNT ZION AVENUE  
JANESVILLE, WISCONSIN 53545


FARRIS, HANSEN & ASSOCIATES, INC.  
ENGINEERING — ARCHITECTURE — SURVEYING  
7 RIDGWAY COURT P.O. BOX 437  
ELKHORN, WISCONSIN 53121  
OFFICE: (262) 723-2098 FAX: (262) 723-5886

REVISIONS

PROJECT NO.  
8203  
DATE:  
8/6/2010  
SHEET NO.  
1 OF 1


# PLAT OF SURVEY

LOTS 1, 2, 3 & 4 OF BLOCK 10, THE NORTH 65' OF LOTS 33, 34 & 35 OF BLOCK 15 &  
UNIMPROVED PORTION OF SPRUCE ROAD OF SKANSSENS SWEDISH TRIBUNE NEWS SUBDIVISION  
LOCATED IN PART OF THE SE 1/4 OF THE SW 1/4 OF SECTION 9, TOWN 3 NORTH,  
RANGE 15 EAST, WALWORTH COUNTY, WISCONSIN

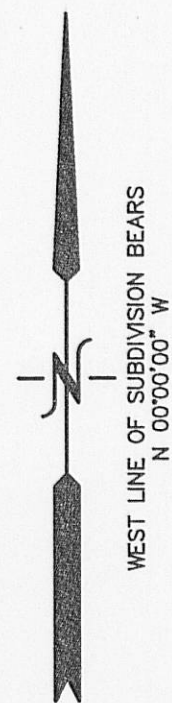


UNPLATTED LANDS.

UNIMPROVED PORTION OF  
SPRUCE DRIVE

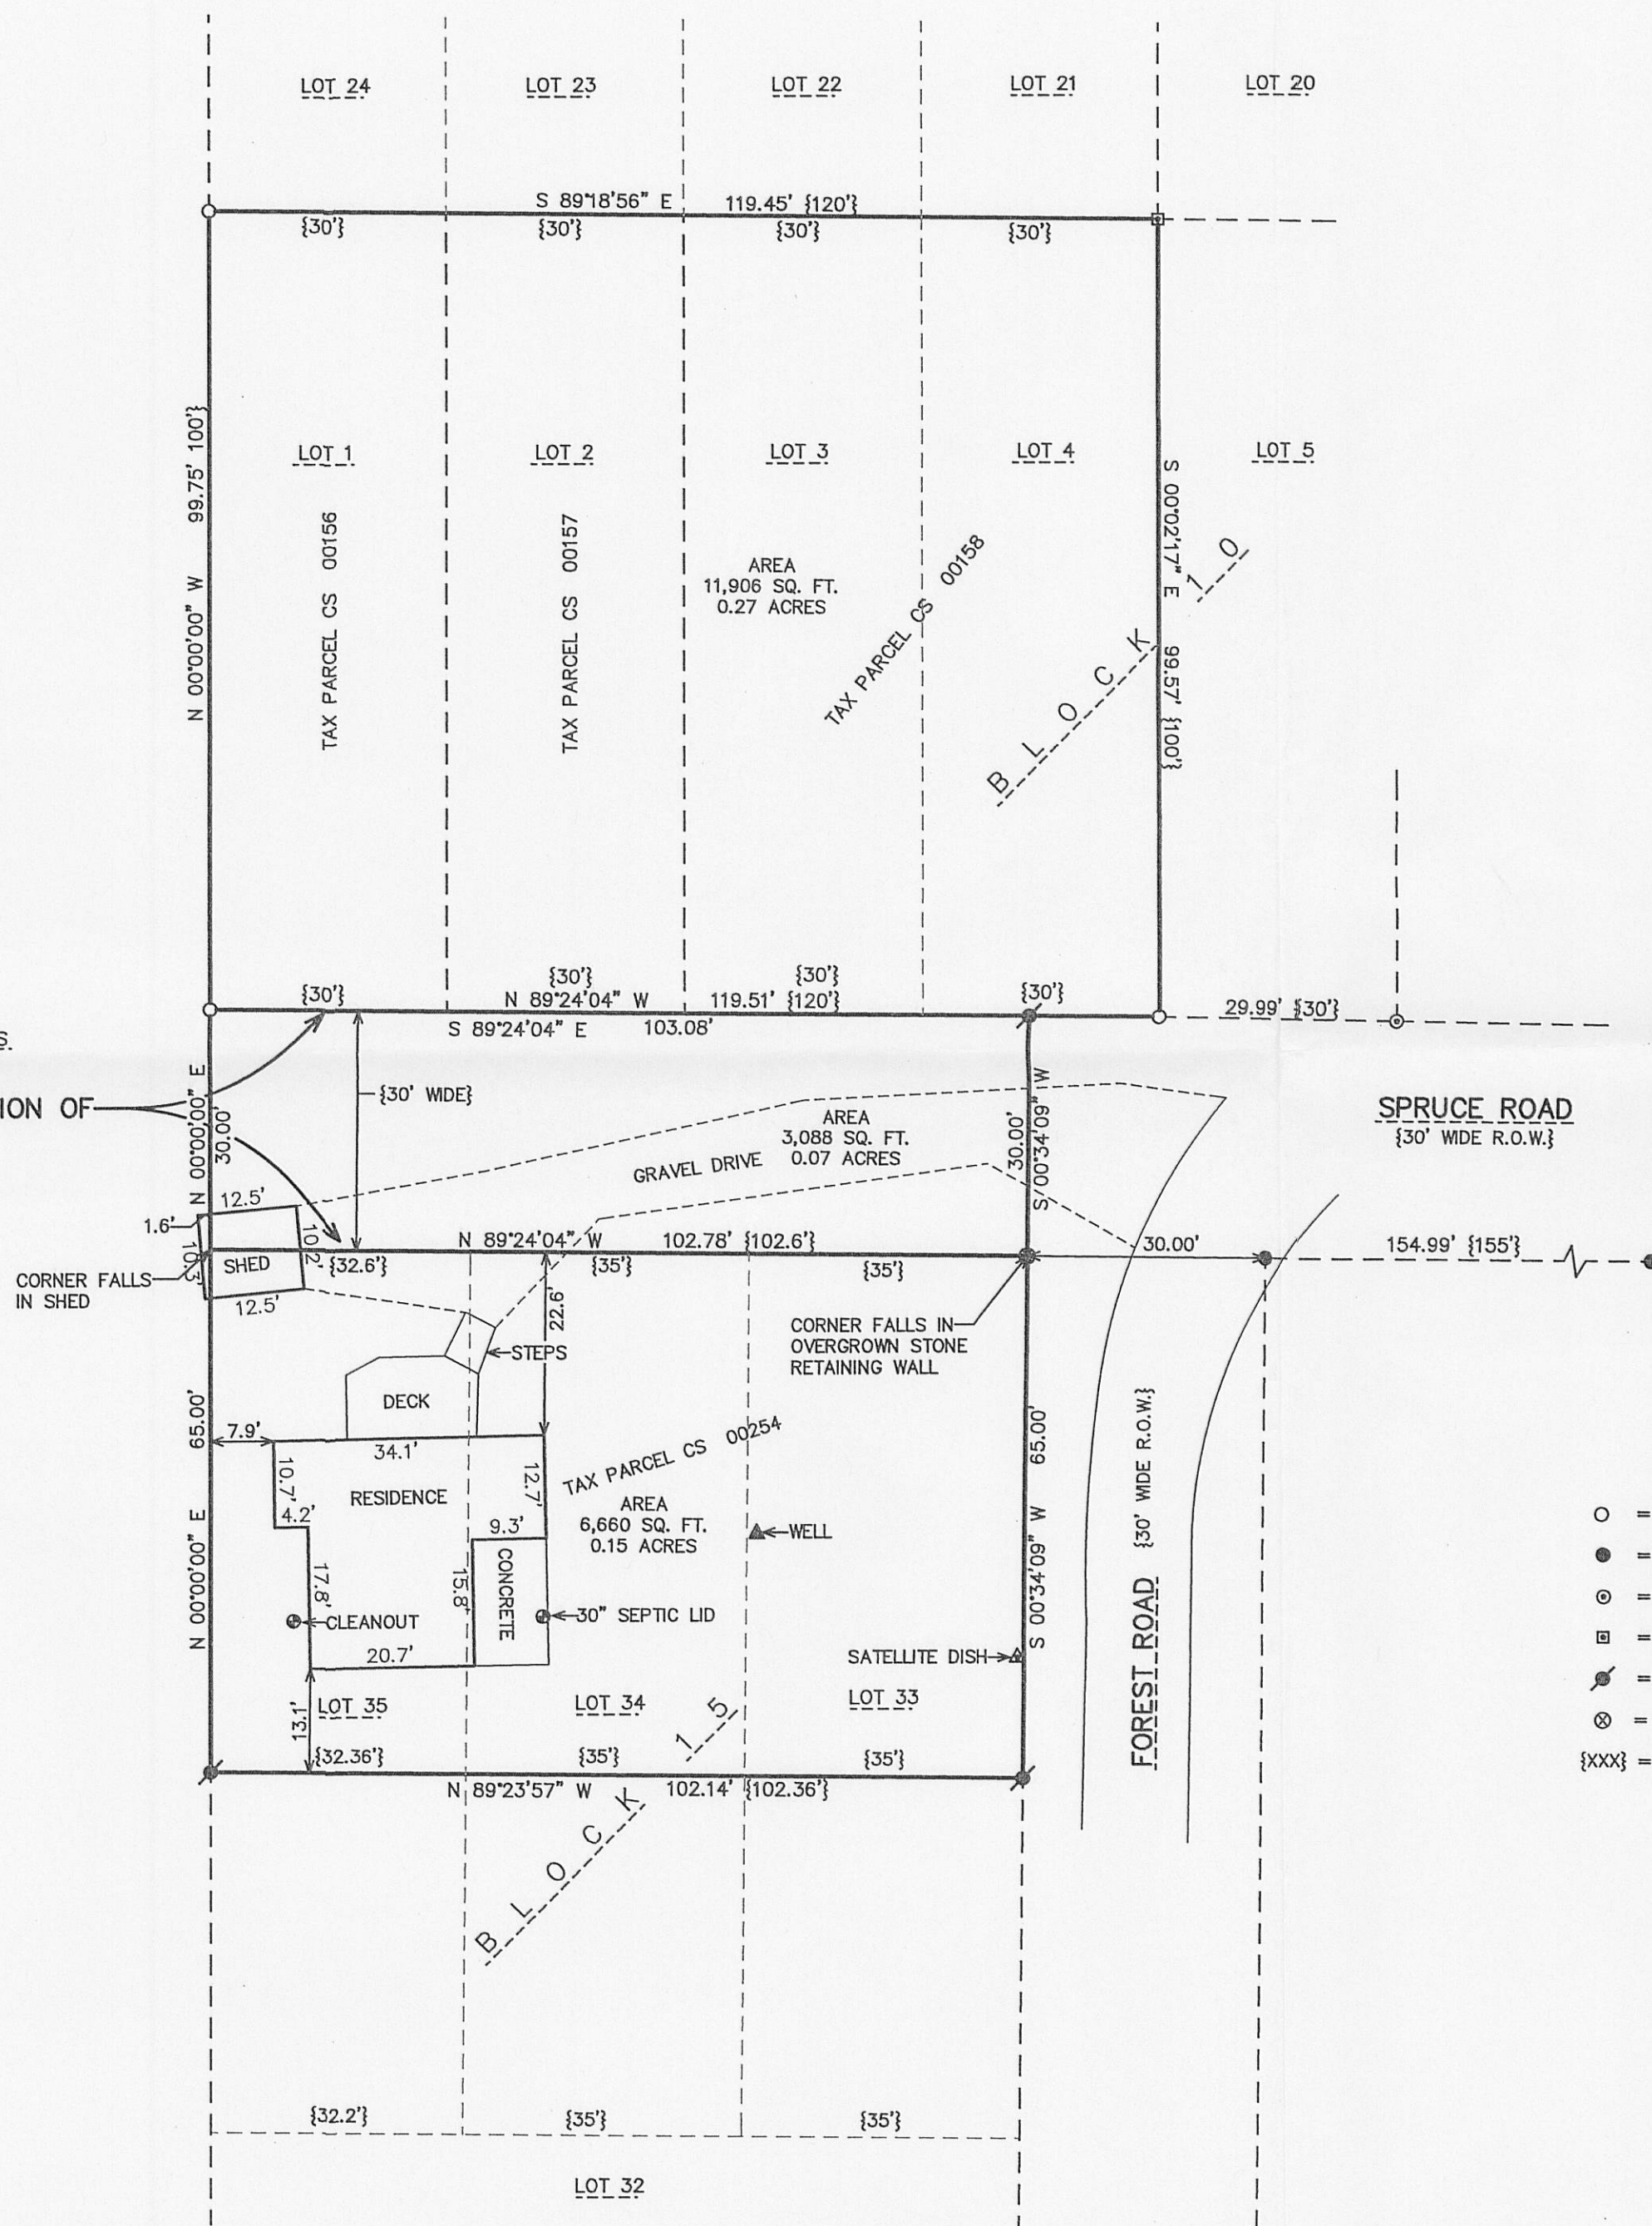

- LEGEND
- = IRON PIPE STAKE FOUND
  - = IRON REBAR STAKE FOUND
  - ⊙ = "PK" NAIL FOUND
  - ⊠ = "PK" NAIL FOUND IN RAILROAD TIE
  - ⦿ = IRON REBAR STAKE SET
  - ⊗ = SET CHIZ X IN BASE STONE RET. WALL
  - {xxx} = RECORDED AS

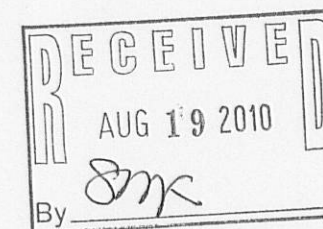

NOTE: COPIES OF THIS MAP TO WHICH THE FOLLOWING CERTIFICATE  
WILL APPLY SHOW THE SURVEYOR'S ORIGINAL SEAL AND SIGNATURE  
IN RED INK. COPIES BY ANY OTHER MEANS MAY HAVE ALTERATIONS  
WHICH DO NOT REPRESENT THE SURVEYOR'S WORK PRODUCT.

I HEREBY CERTIFY THAT THE ABOVE DESCRIBED PROPERTY HAS BEEN  
SURVEYED UNDER MY DIRECTION AND THAT THE ABOVE MAP IS A TRUE  
REPRESENTATION THEREOF AND SHOWS THE SIZE AND LOCATION OF  
THE PROPERTY AND ITS EXTERIOR BOUNDARIES. THIS SURVEY IS  
MADE FOR THE USE OF THE PRESENT OWNERS OF THE PROPERTY, AND  
ALSO THOSE WHO PURCHASE, MORTGAGE, OR GUARANTEE THE TITLE  
THERE TO WITHIN ONE YEAR FROM THE DATE HEREOF.

DATED: AUGUST 6, 2010

*Peter S. Gordon*  
PETER S. GORDON R.L.S. 2101

