


of

Lot 8

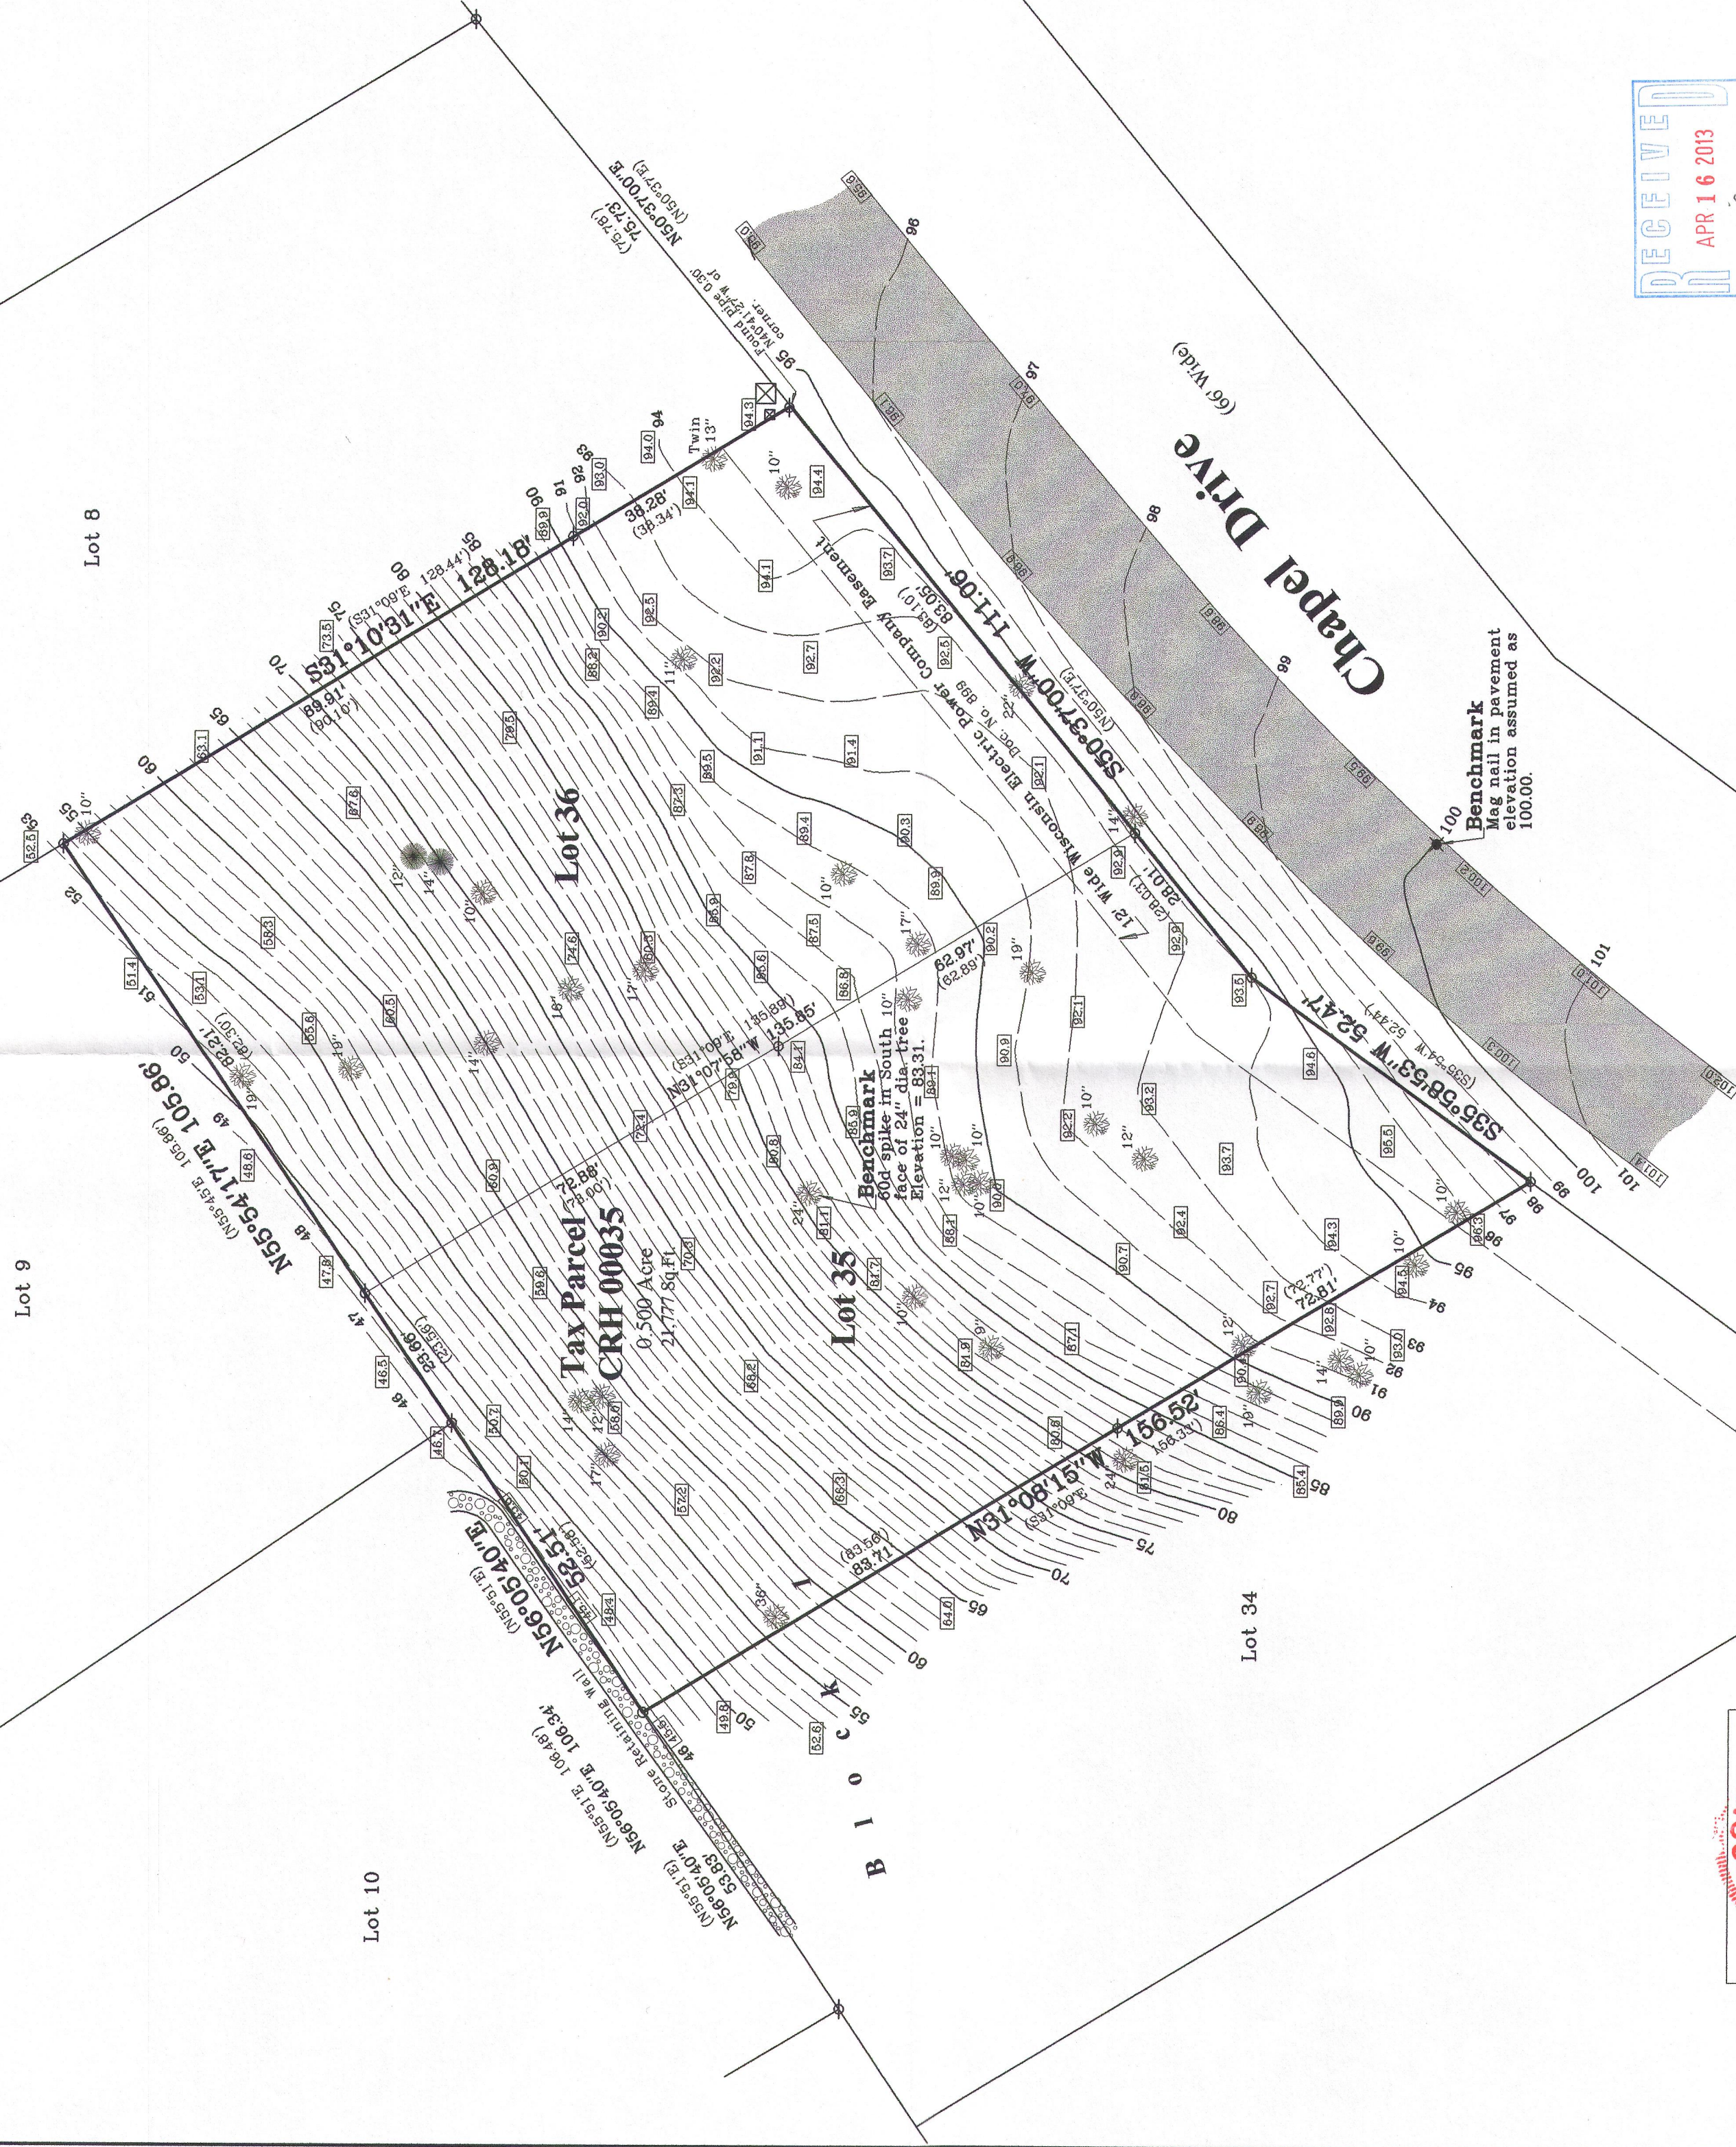

Bearings reference to the plat of Richmond Heights.



Copyright 2013 by Jensen & Olson Land Surveying, LLC.

All rights reserved. No part of this survey plat may be reproduced or transmitted in any form by any means - graphic, electronic, or mechanical, including photocopying, tracing, or information storage and retrieval systems - without permission in writing from Douglas G. Olson, Jensen & Olson Land Surveying, LLC.

I, Douglas G. Olson, Wisconsin Registered Land Surveyor, do hereby certify that this survey was performed by me, or under my direction in full compliance with the owner's instructions and Chapter A-E 7 of the Wisconsin Administrative Code "Minimum Standards for Property Surveys", and that this map is an accurate representation thereof to the best of my knowledge and belief.

Douglas G. Olson
Wisconsin Registered Land Surveyor - 2093

- Notes:**
- 1) This survey plat is not certified unless signed and sealed in red ink.
 - 2) This survey is subject to Wisconsin lien laws. This Plat of Survey is the notice of intent to file lien. Lien waiver required.

Notes:

- 1) This survey plat is not certified unless signed and sealed in red ink.

- 2) This survey is subject to Wisconsin lien laws. This Plat of Survey is the notice of intent to file lien. Lien waiver required.

Sheet 1 of 1 Sheets

Drawing Name: t3nr15e-2013008-2013008Plat.scj

Reference Number
2013.008

Legend


- Ø Found Iron Pipe
 ○ Set Iron Pipe, 1" dia.
 () Recorded Information
 ☒ Utility Box or Pedestal
 Asphalt Surface
 Deciduous Tree
 Coniferous Tree

Jensen & Olson Land Surveying, LLC

45 South Wisconsin Street * P.O. Box 322 * Elkhorn, Wisconsin. 53121
Telephone: (262) 723-3434 * Facsimile: (262) 723-8044
Email: jensen.olson@elknet.net

Email: jensen.olson@elknet.net

Scale in Feet

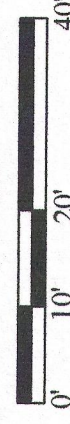

Survey Date: March 21, 2013.
Revisions:

2013.008

CRH 00035

315-1195