


FARRIS, HANSEN & ASSOCIATES, INC.

ENGINEERING - ARCHITECTURE - SURVEYING
 7 RIDGWAY COURT - P.O. BOX 437 - ELKHORN, WISCONSIN 53121
 PHONE: (262) 723-2098 FAX: (262) 723-5886

WISCONSIN PARKWAY



PLAT OF SURVEY

LOT 12 OF OAK PARK OF TURTLE LAKE
 LOCATED IN THE SE 1/4 OF THE SE 1/4 SEC. 11
 TOWN 3 NORTH, RANGE 15 EAST
 WALWORTH COUNTY, WI.

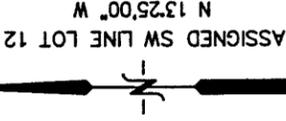

WORK ORDERED BY -
 RITA DOHERTY
 478 GREYSTONE LANE
 PROSPECT HEIGHTS, IL. 60070

LEGEND
 ○ = FOUND IRON PIPE STAKE
 (XXX) = RECORDED AS

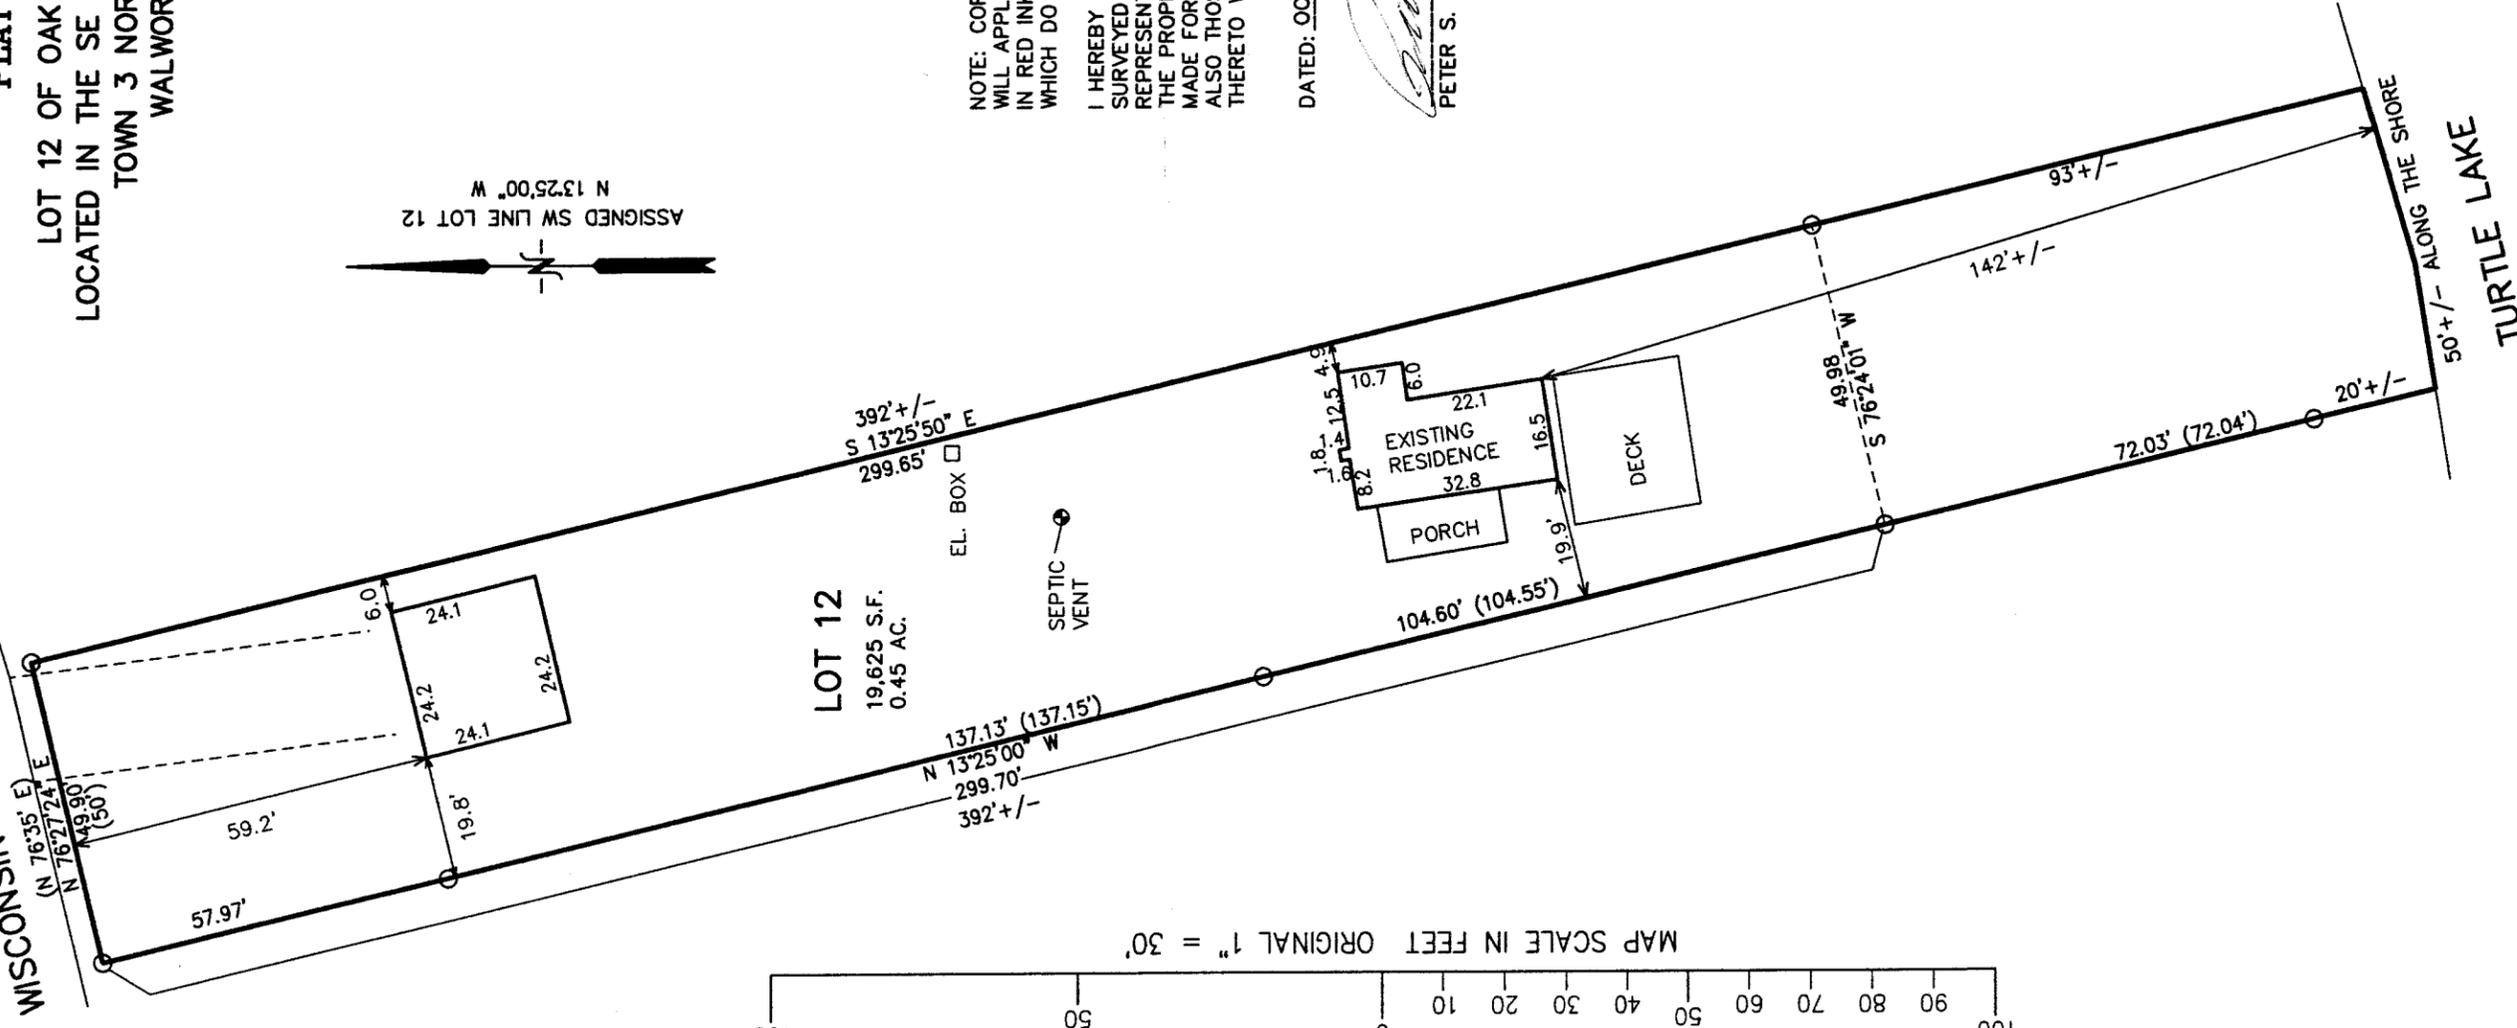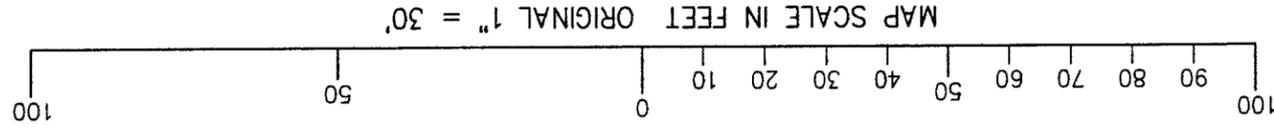

LOT 12
 19,625 S.F.
 0.45 AC.

EL. BOX □
 SEPTIC VENT

NOTE: COPIES OF THIS MAP TO WHICH THE FOLLOWING CERTIFICATE WILL APPLY SHOW THE SURVEYOR'S ORIGINAL SEAL AND SIGNATURE IN RED INK. COPIES BY ANY OTHER MEANS MAY HAVE ALTERATIONS WHICH DO NOT REPRESENT THE SURVEYOR'S WORK PRODUCT.

I HEREBY CERTIFY THAT THE ABOVE DESCRIBED PROPERTY HAS BEEN SURVEYED UNDER MY DIRECTION AND THAT THE ABOVE MAP IS A TRUE REPRESENTATION THEREOF AND SHOWS THE SIZE AND LOCATION OF THE PROPERTY AND ITS EXTERIOR BOUNDARIES. THIS SURVEY IS MADE FOR THE USE OF THE PRESENT OWNERS OF THE PROPERTY, AND ALSO THOSE WHO PURCHASE, MORTGAGE, OR GUARANTEE THE TITLE THERETO WITHIN ONE YEAR FROM THE DATE HEREOF.

DATED: OCTOBER 17, 2013

Peter S. Gordon
 PETER S. GORDON R.L.S. 2101



NOV 27 2013
fgc