




PREPARED FOR
PETER MARINELLO

PLAT OF SURVEY

- OF -

PATHFINDER SURVEYING INC.
(formerly)
J.K. SURVEYING INC.
P.O BOX 322
LAKE GENEVA, WI. 53147
WWW.PATHFINDERSURVEYING.NET
262-248-8303

LOTS 34 AND 35, BLOCK 3, SKANSEN SWEDISH TRIBUNE-NEWS, FIRST
ADDITION, LOCATED IN THE SW 1/4 OF SECTION 9, TOWN 3 NORTH,
RANGE 15 EAST, TOWN OF RICHMOND, COUNTY OF WALWORTH AND
STATE OF WISCONSIN.

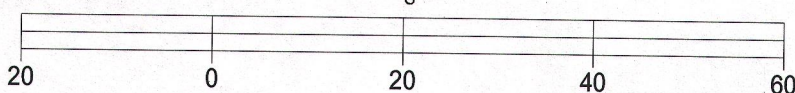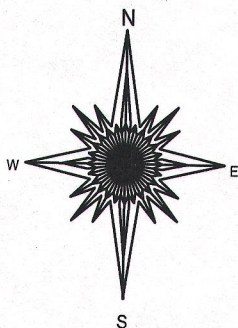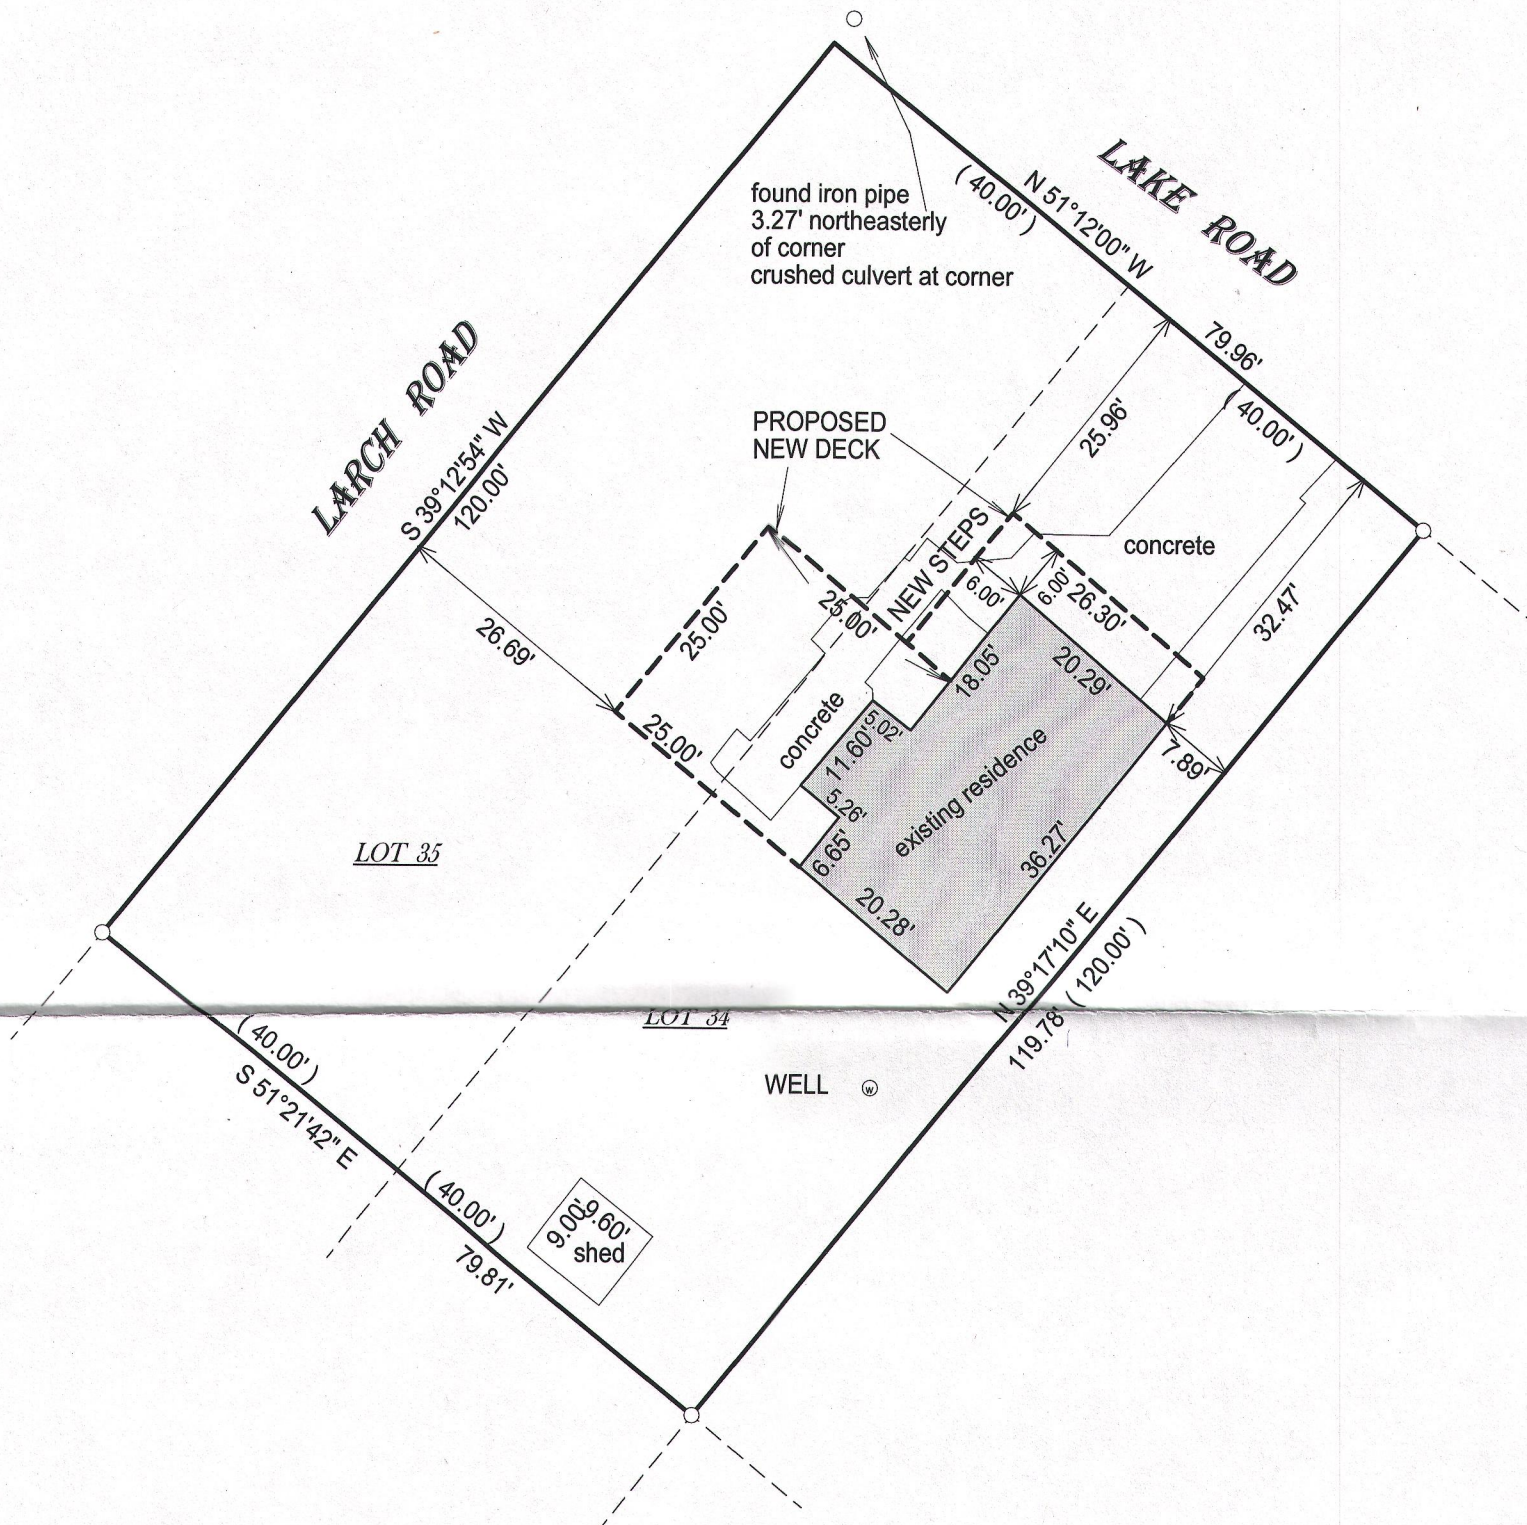

BASIS OF BEARING OF THIS PLAT: THE SOUTHERLY LINE OF
LAKE DR WAS ASSUMED TO BEAR N51°12' W. AS SHOWN ON
SURVEYS OF RECORD.

I hereby certify that I have surveyed the above- described property and the
above map is a true representation thereof and shows the size and
location of the property, its exterior boundaries, the location and
dimensions of all structures thereon, fences, apparrant easements and
roadways and visible encroachments if any.

This survey is made for the present owners of the property, and those who
purchase, mortgage, or guarantee the title thereto, within one year from
the date hereof.



DATED THIS 18TH DAY OF SEPTEMBER, 2015.

- () = recorded as
- = found iron bar
- = found iron pipe
- = set iron pipe
- = set iron bar

SCALE 1" = 20'

JOB # 15-296

TAX ID # CSA 00063

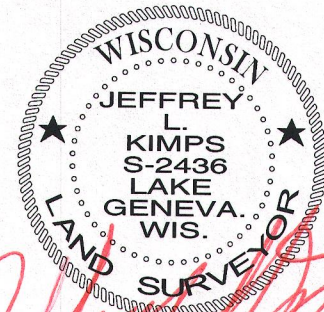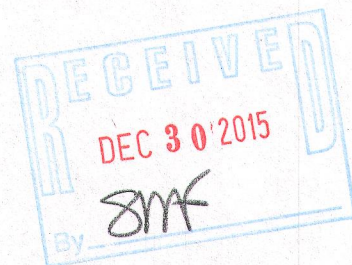

JEFFREY L KIMPS S - 2436
Wisconsin Professional Land Surveyor
(original if signed in red)