


PAUL A. JOHNSON P.E.
LEWIS A. AVERILL P.E.
WILLIAM E. YACH R.L.S.

Commencing at the center of said Section, being 2635.68 feet S 88° 29' 23" W of the Southeast corner of said Northeast 1/4 Section; thence N 0° 16' 19" W, along the West line of said Northeast 1/4 Section, 1323.36 feet to a point being the Northwest corner of the Southwest 1/4 of said Northeast 1/4 Section; thence S 88° 37' 35" W, along the North line of the South 1/2 of said Northwest 1/4 Section, 50.00 feet to the point of beginning; continuing thence S 88° 37' 35" W, along said North line, 330.82 feet to a point; thence S 26° 18' 09" E, 952.63 feet to a point in the centerline of a proposed road; thence northeasterly along said centerline (being a curved line having a radius of 236.99 feet with its center to the northwest and a chord 68.66 feet in length which bears N 17° 19' 44.5" E), an arc distance of 68.90 feet to a point of reversed curve; thence northeasterly along said centerline (being a curved line having a radius of 309.54 feet with its center to the Southeast and a chord 284.41 feet in length which bears N 36° 20' 56" E), an arc distance of 295.51 feet to a point; thence N 26° 18' 09" W, 632.84 feet to the point of beginning. Containing therein 5.2368 acres of land.

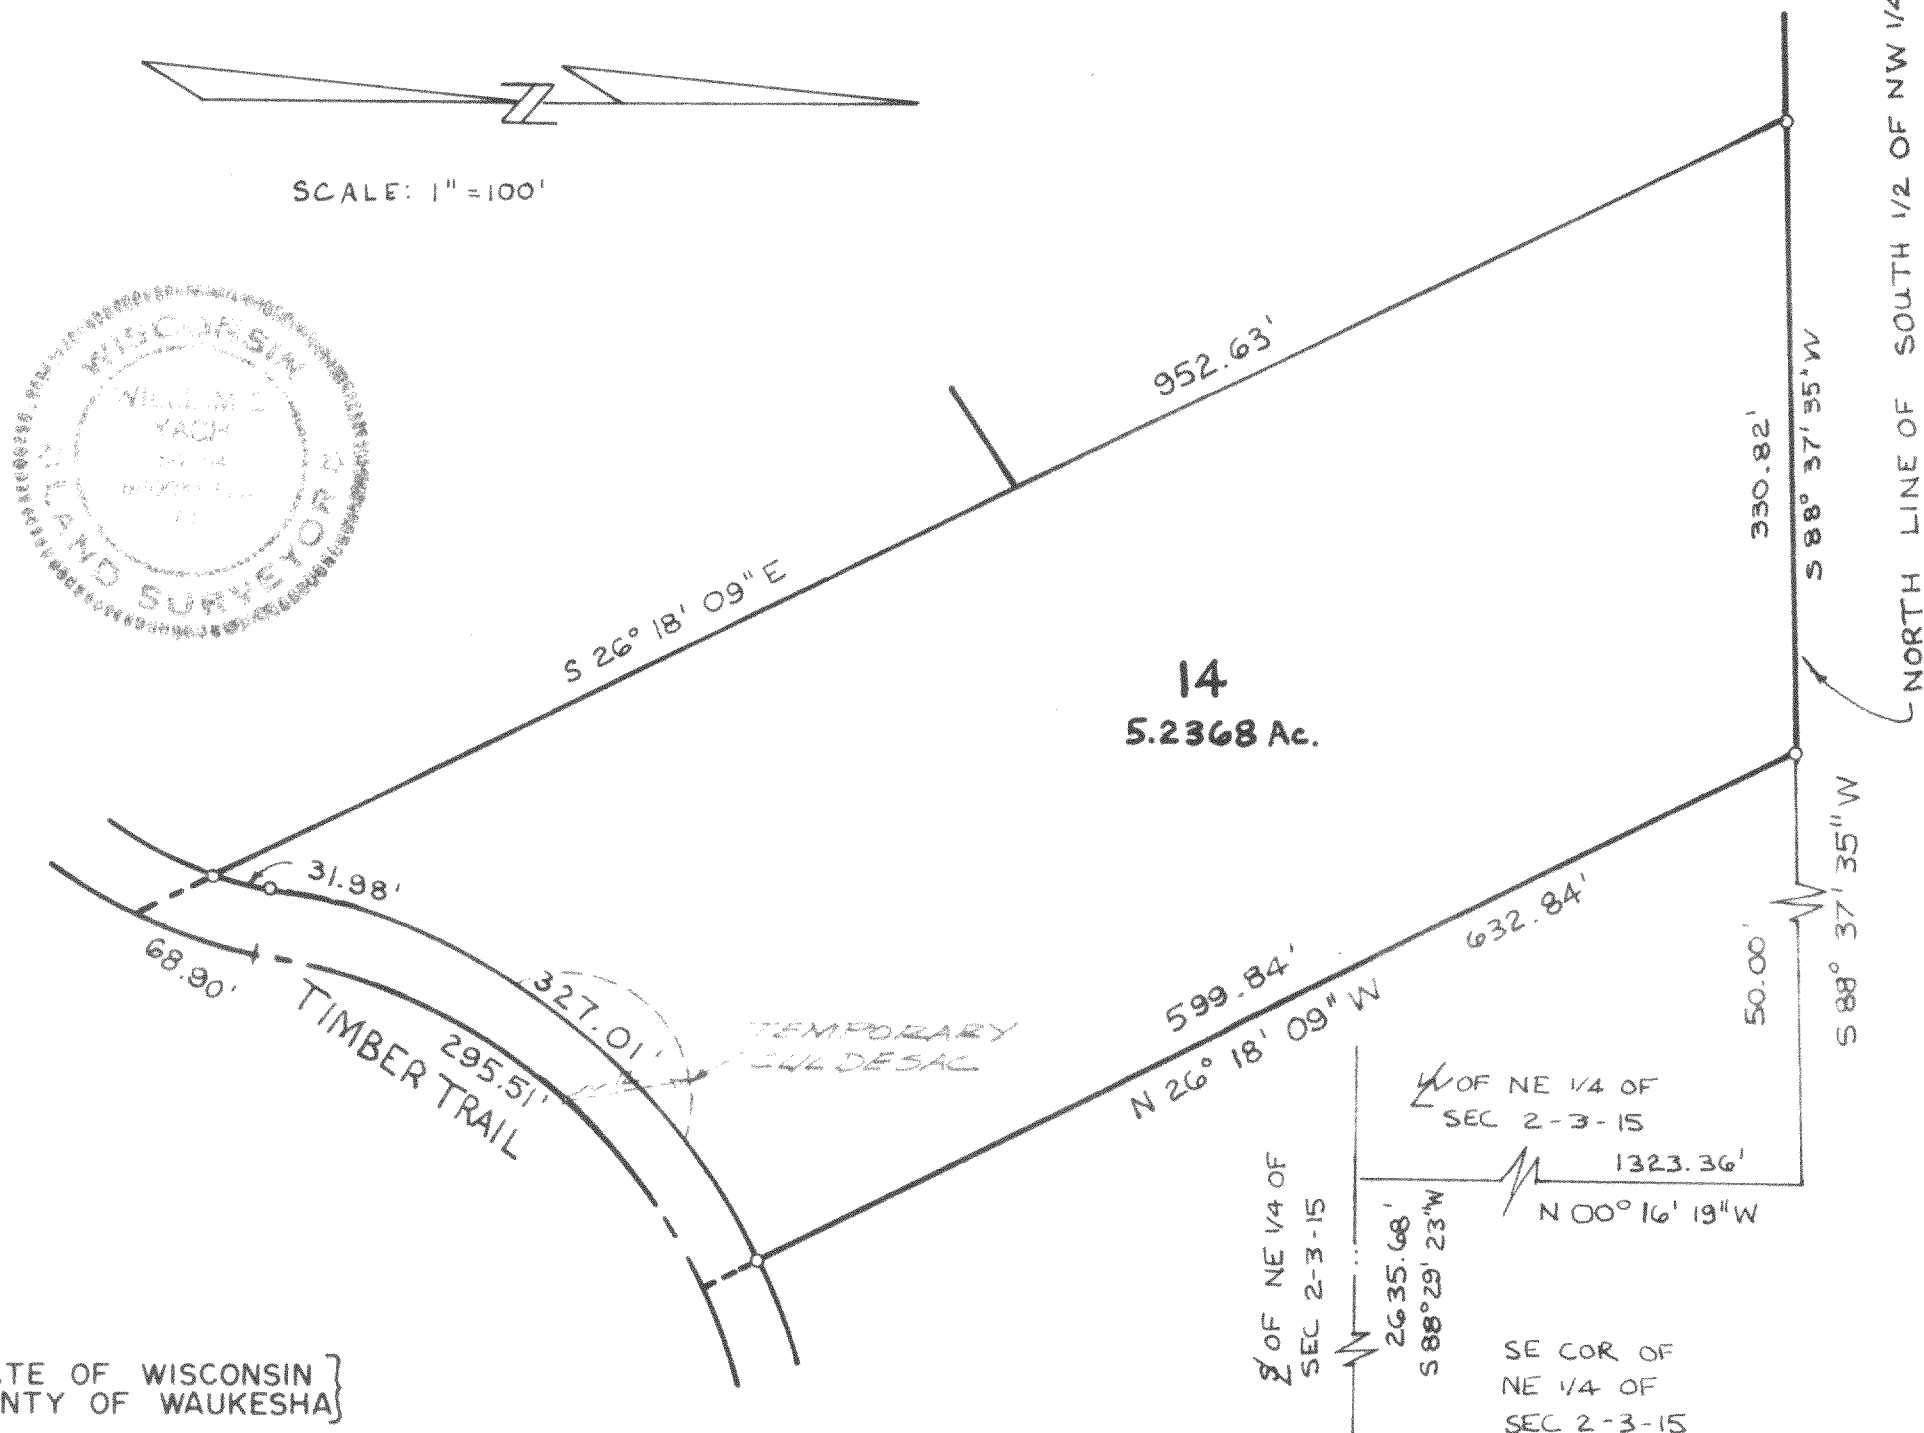

STATE OF WISCONSIN }
COUNTY OF WAUKESHA }

I hereby certify that I have surveyed the above described property and the above map is a true representation thereof and shows the size and location of the property, its exterior boundaries, the location of all visible structures and dimensions of all principle buildings thereon, boundary fences, apparent easements, roadways and visible encroachments, if any.

This survey is made for the present owners of the property, and also those who purchase, mortgage, or guarantee the title thereto within one (1) year from date thereof.

Dated at Waukesha, Wisc. this 30th day of JUNE, 1978 Recertified.

WILLIAM E. YACH Registered Land Surveyor

JOB NO.

R-2-22

315-127-D