

FARRIS, HANSEN & ASSOCIATES, INC.


ENGINEERING — ARCHITECTURE — SURVEYING
7 RIDGWAY COURT — P.O. BOX 437 — ELKHORN, WISCONSIN 53121
PHONE: (262) 723-2098 FAX: (262) 723-5886

— WORK ORDERED BY —
CZAR CONSTRUCTION
W5154 STEWART DRIVE
ELKHORN, WISCONSIN 53121


LOT 8, BLOCK 6, CHAPEL HILLS SUBDIVISION

LOCATED IN PART OF THE NE 1/4 OF SECTION 3,
TOWN 3 NORTH, RANGE 15 EAST,
WALWORTH COUNTY, WISCONSIN

NORTH LINE OF LOT 8, BLK. 6
BEARS N 79°26'00" E

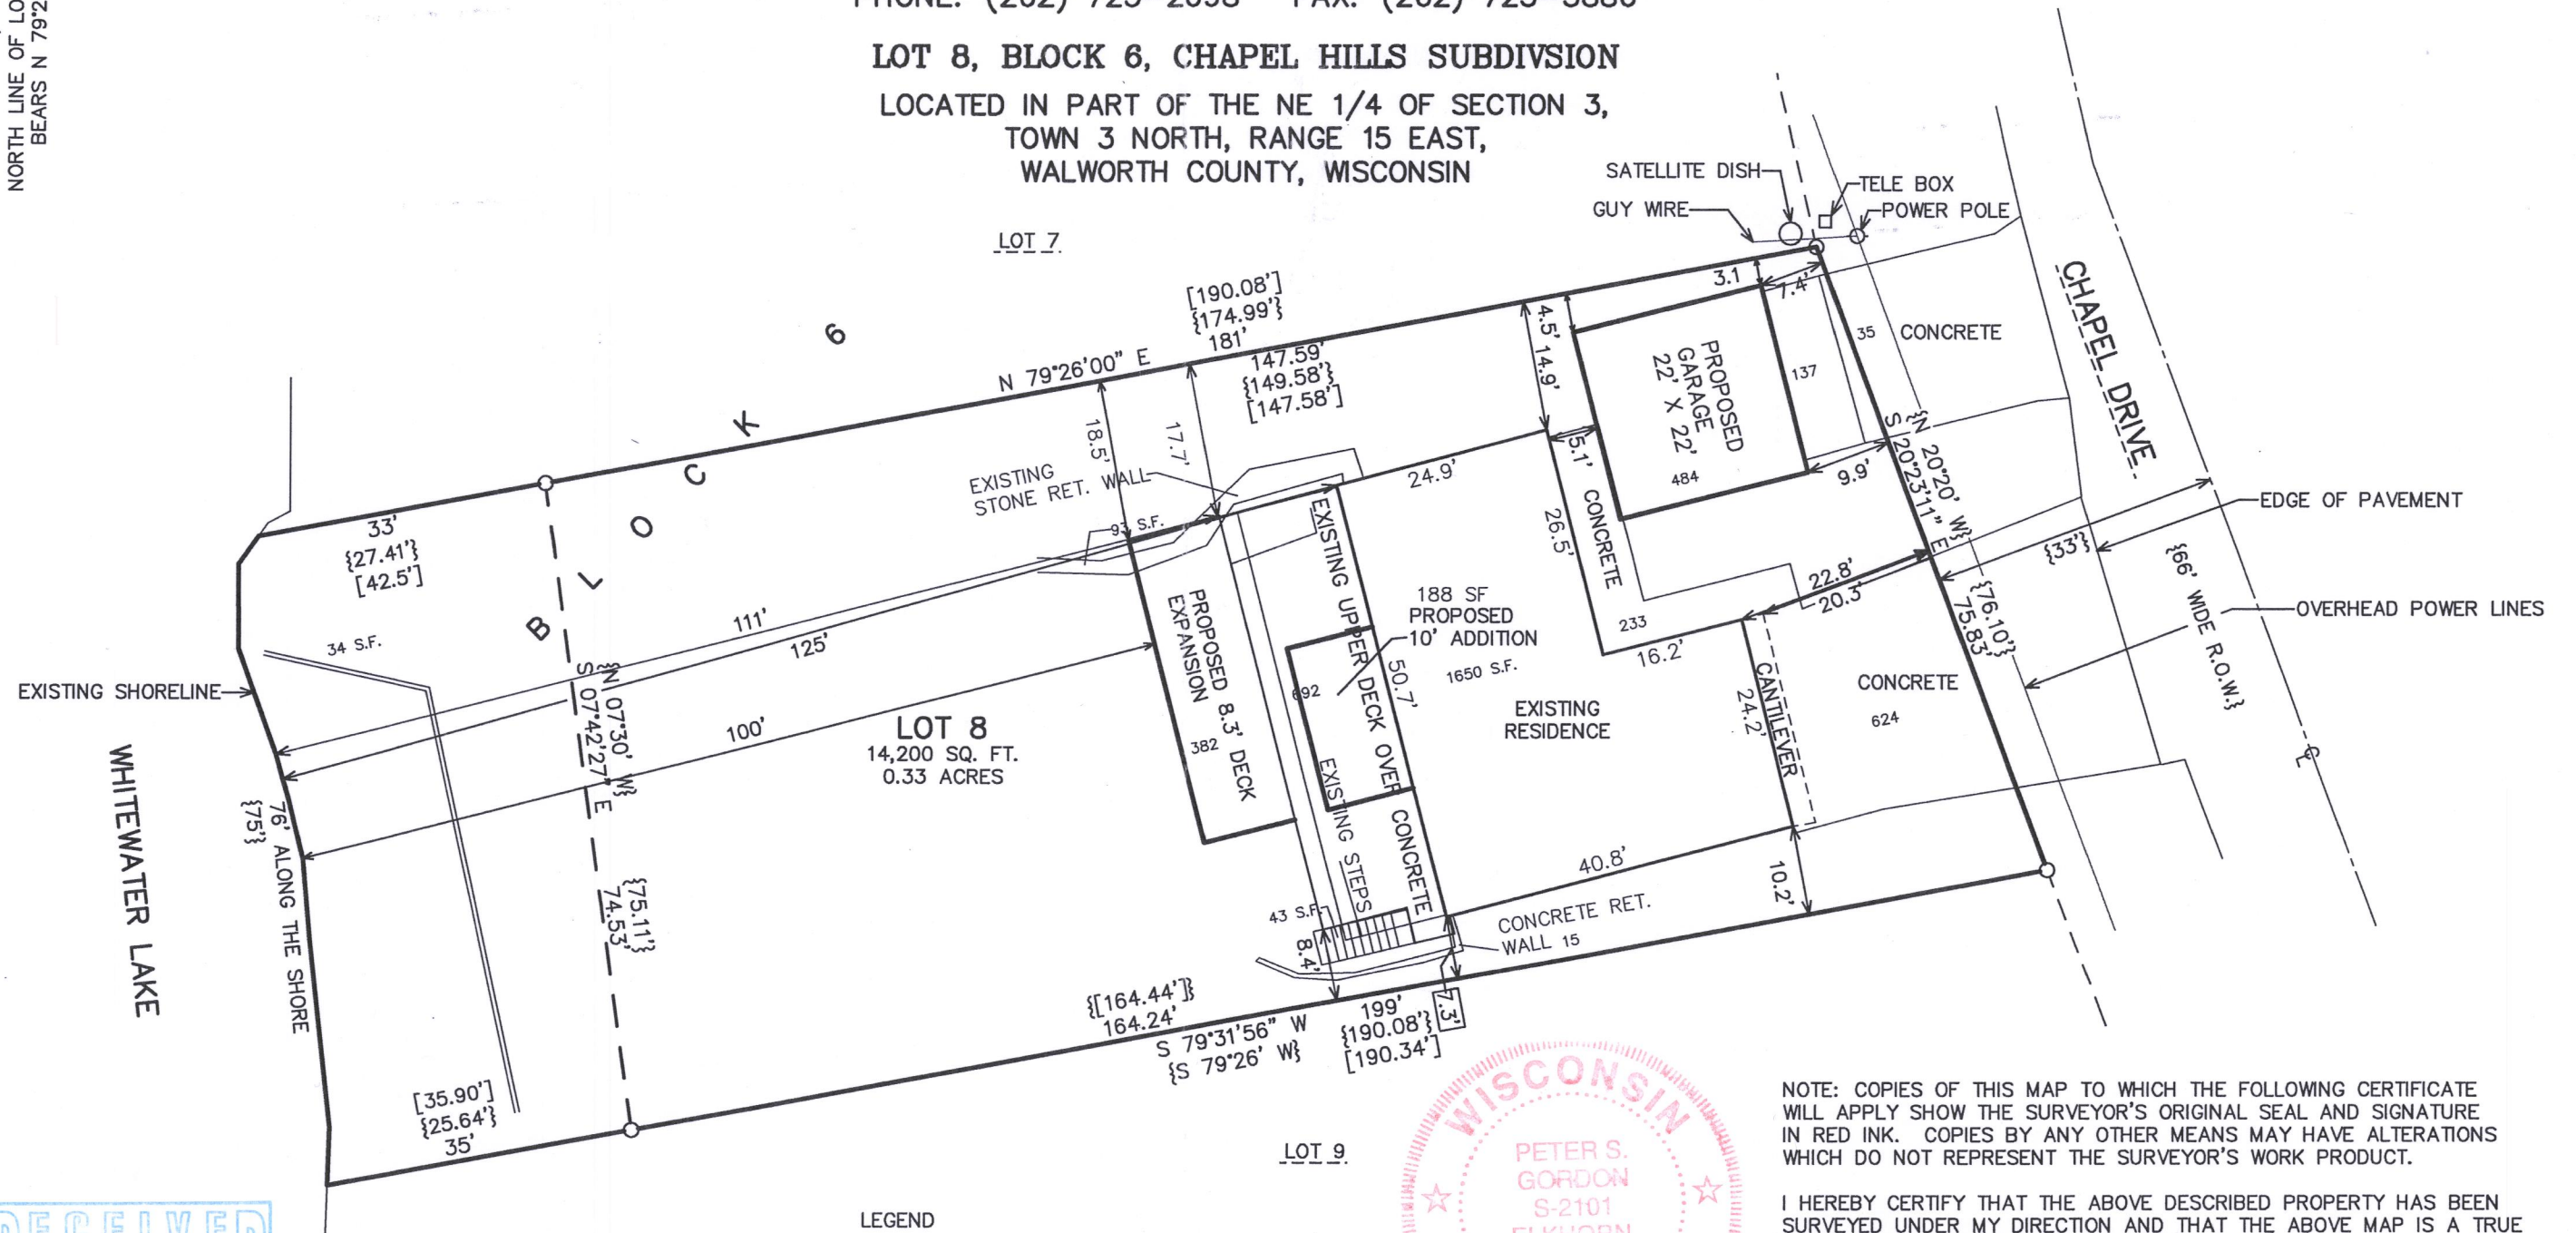

LEGEND
○ = IRON PIPE STAKE FOUND
{XXX} = RECORDED AS PLATTED
[XXX] = RECORDED AS PREVIOUSLY SURVEYED

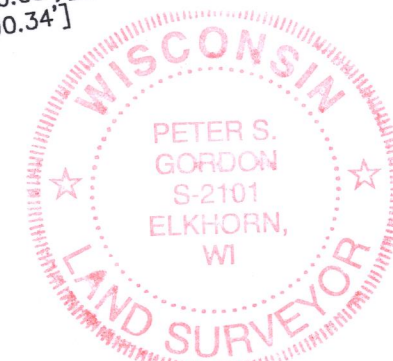

MARCH 30, 2017
UPDATE MAP FOR
ADDITION TO DECK &
IMPERVIOUS SURFACE


NOTE: COPIES OF THIS MAP TO WHICH THE FOLLOWING CERTIFICATE
WILL APPLY SHOW THE SURVEYOR'S ORIGINAL SEAL AND SIGNATURE
IN RED INK. COPIES BY ANY OTHER MEANS MAY HAVE ALTERATIONS
WHICH DO NOT REPRESENT THE SURVEYOR'S WORK PRODUCT.

I HEREBY CERTIFY THAT THE ABOVE DESCRIBED PROPERTY HAS BEEN
SURVEYED UNDER MY DIRECTION AND THAT THE ABOVE MAP IS A TRUE
REPRESENTATION THEREOF AND SHOWS THE SIZE AND LOCATION OF
THE PROPERTY AND ITS EXTERIOR BOUNDARIES. THIS SURVEY IS
MADE FOR THE USE OF THE PRESENT OWNERS OF THE PROPERTY, AND
ALSO THOSE WHO PURCHASE, MORTGAGE, OR GUARANTEE THE TITLE
THERETO WITHIN ONE YEAR FROM THE DATE HEREOF.

DATED: MAY 2, 2011

REVISED 08-11-2016
TO SHOW PROPOSED
GARAGE

Peter S. Gordon
PETER S. GORDON R.L.S. 2101

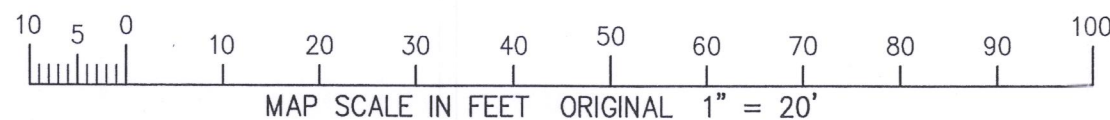

PROJECT: 8344
DATE: 5/2/2011
SHEET 1 OF 1

3/30/2017 X:\Projects\8344\Draw\PERMIT 2017

MAR 30 2017

CCH-14

315-1298