


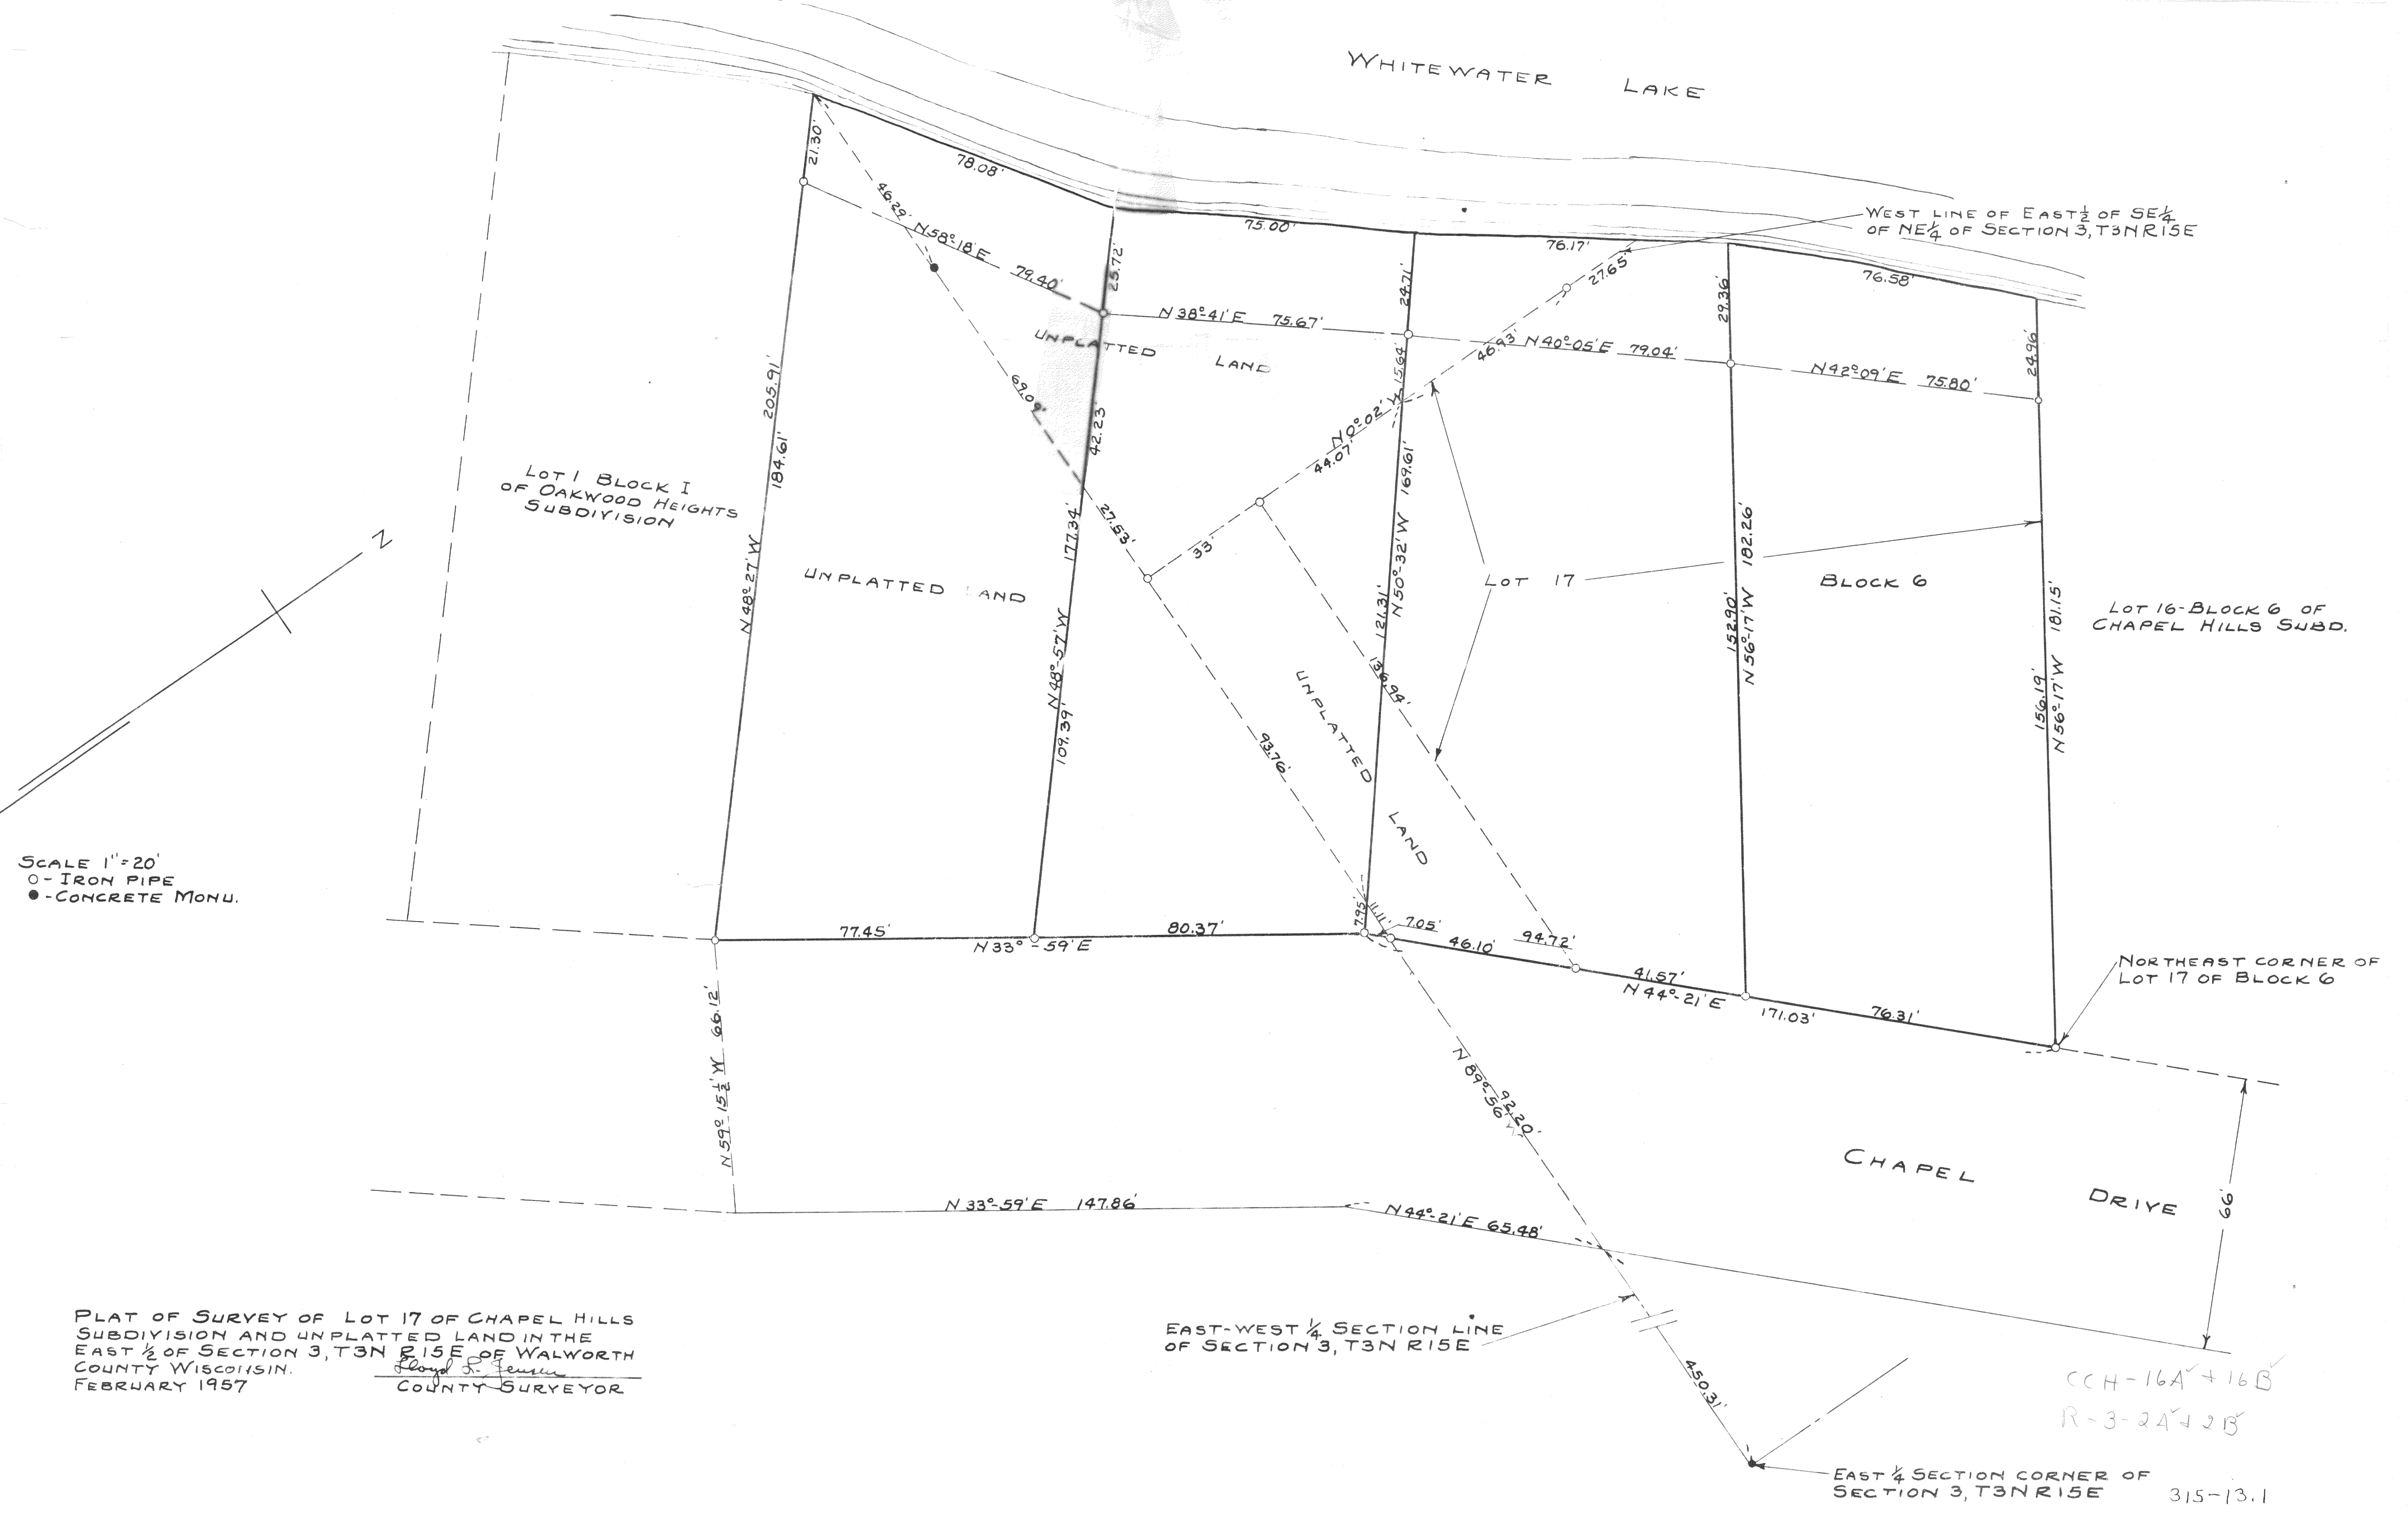

SCALE 1"=20'
○ - IRON PIPE
● - CONCRETE MONU.

PLAT OF SURVEY OF LOT 17 OF CHAPEL HILLS
SUBDIVISION AND UNPLATTED LAND IN THE
EAST 1/2 OF SECTION 3, T3N R15E OF WALWORTH
COUNTY WISCONSIN.
FEBRUARY 1957
Floyd R. Jensen
COUNTY SURVEYOR

EAST-WEST 1/4 SECTION LINE
OF SECTION 3, T3N R15E

EAST 1/4 SECTION CORNER OF
SECTION 3, T3N R15E

CCH-16A+16B
R-3-24+25

315-13.1