



DUNHAM SURVEYING, S.C.
SURVEYING & SUBDIVIDING
DELAVER, WISCONSIN 53115

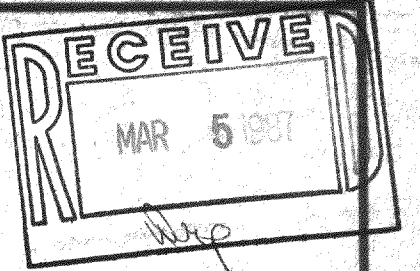

N

Scale - 1" = 60'

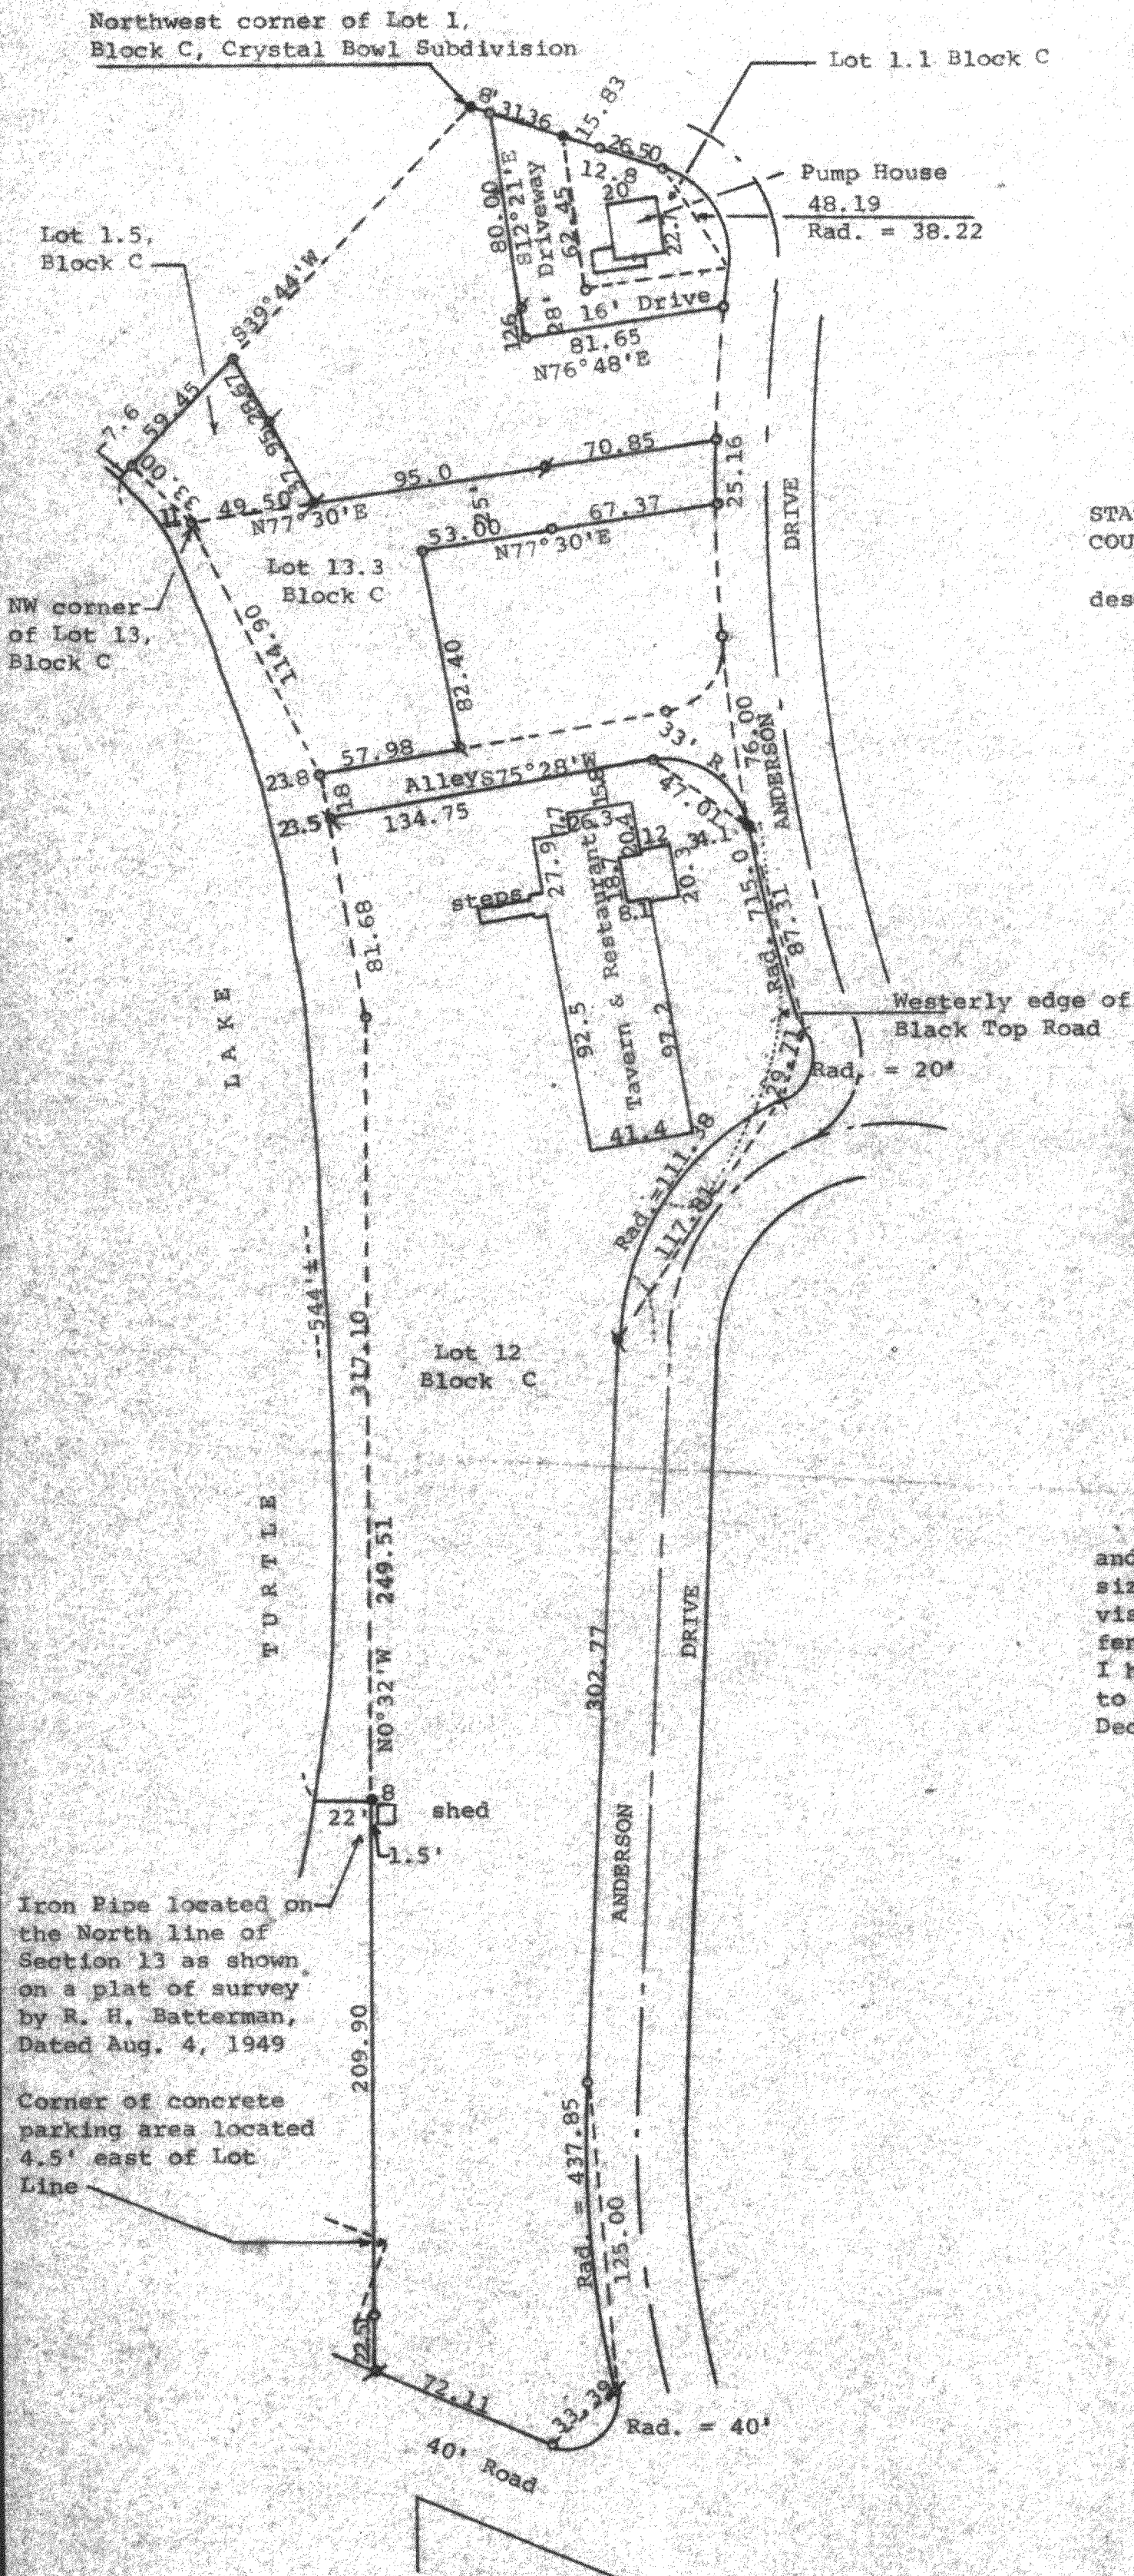

- o = 5/8" Iron Rod Found
 - = 1 1/4" Iron Pipe Found
 - o = 1" Iron Pipe Found
 - o = 3/4" Iron Pipe Found
 - x = 60 Penny Spike set in Black Top Road
- Bearings used are those of record
Survey ordered by: The Rauland Agency
Walworth, WI 53184
R = 3/4" X 24" Iron Pipe Set

STATE OF WISCONSIN) SS
COUNTY OF WALWORTH)

I, George T. Dunham, Surveyor, certify that I have surveyed the property described as follows:

Parcels of land located in Block C of Crystal Bowl, a subdivision located in Sections 12 and 13, T3N, R15E, Walworth County, Wisconsin, described as follows: Lot 12, Block C, of Crystal Bowl Subdivision; also that part of Lots 1 and 13 in Block C, described as follows:

Lot 1.5 of Block C, Crystal Bowl Subdivision, (of an unrecorded Plat) which is more particularly described as follows: Commencing at the Northwest corner of Lot 13, Block C in Crystal Bowl Subdivision; thence N77°30'E, 49.5 feet; thence N32°34'W, 66.62 feet to the south line of Lot 2, Block C, said Crystal Bowl Subdivision; thence S39°44'W, 59.45 feet to the lake shore of Turtle Lake; thence Southeasterly, along the lake shore 33 feet to the place of beginning.

Lot 13.3 of Block C, Crystal Bowl Subdivision, (of an unrecorded Plat) which is more particularly described as follows: Commencing at the Northwest corner of Lot 13, Block C, Crystal Bowl Subdivision; thence Southeasterly, along the shore of Turtle Lake 114.9 feet to the Southwest corner of said Lot 13, Block C, Crystal Bowl Subdivision; thence N75°28'E, 57.98 feet along the South line of said Lot 13; thence N14°32'W, 82.4 feet to a point; thence N77°30'E, 120.37 feet to the west line of Anderson Drive; thence Northerly, along the west line of Anderson Drive, 25.16 feet to a point; thence S77°30'W, 215.35 feet to the Northwest corner of said Lot 13, being the place of beginning. Lot 1.1 of Block C, Crystal Bowl Subdivision, (of an unrecorded Plat), which is more particularly described as follows: Commencing at the Northwest corner of Lot 1, Block C, Crystal Bowl Subdivision; thence S75°30'E, 8 feet to the place of beginning of this description; thence S12°21'E, 92.6 feet; thence N76°48'E, 81.65 feet to the Southeast corner of said Lot 1, Block C, Crystal Bowl Subdivision and the West line of Anderson Drive; thence Northerly and Westerly, along said Westerly line of Anderson Drive to the place of beginning. Subject to a driveway 16 feet wide on the Southerly side and a driveway 28 feet wide on the Westerly side of the above described Lot known as Lot 1.1, Block C, with a pump house located thereon.

Also shown hereon is all land located between the westerly line of the above described property and the easterly shore of Turtle Lake located in the Southwest 1/4 of Section 12, T 3 N, R 15 E, Being a part of Crystal Bowl Subdivision.

and that the map shown hereon is a correct representation thereof and shows the size and location of the property, its exterior boundaries, the location of all visible structures and dimensions of all principal buildings thereon, boundary fences, apparent easements, roadways and visible encroachments, if any, and that I have surveyed the property hereon described according to the official records, to the best of my knowledge and belief.

December 4, 1986

George T. Dunham
George T. Dunham, Surveyor

