

**ABELL
SURVEYING & MAPPING
DELAVER, WISCONSIN 53115
414-728-6737**

BLOCK


LOT 44



SCALE - 1"=20'

LEGEND


- - IRON ROD FOUND
- × - 60 PENNY NAIL SET
- () - RECORDED AS

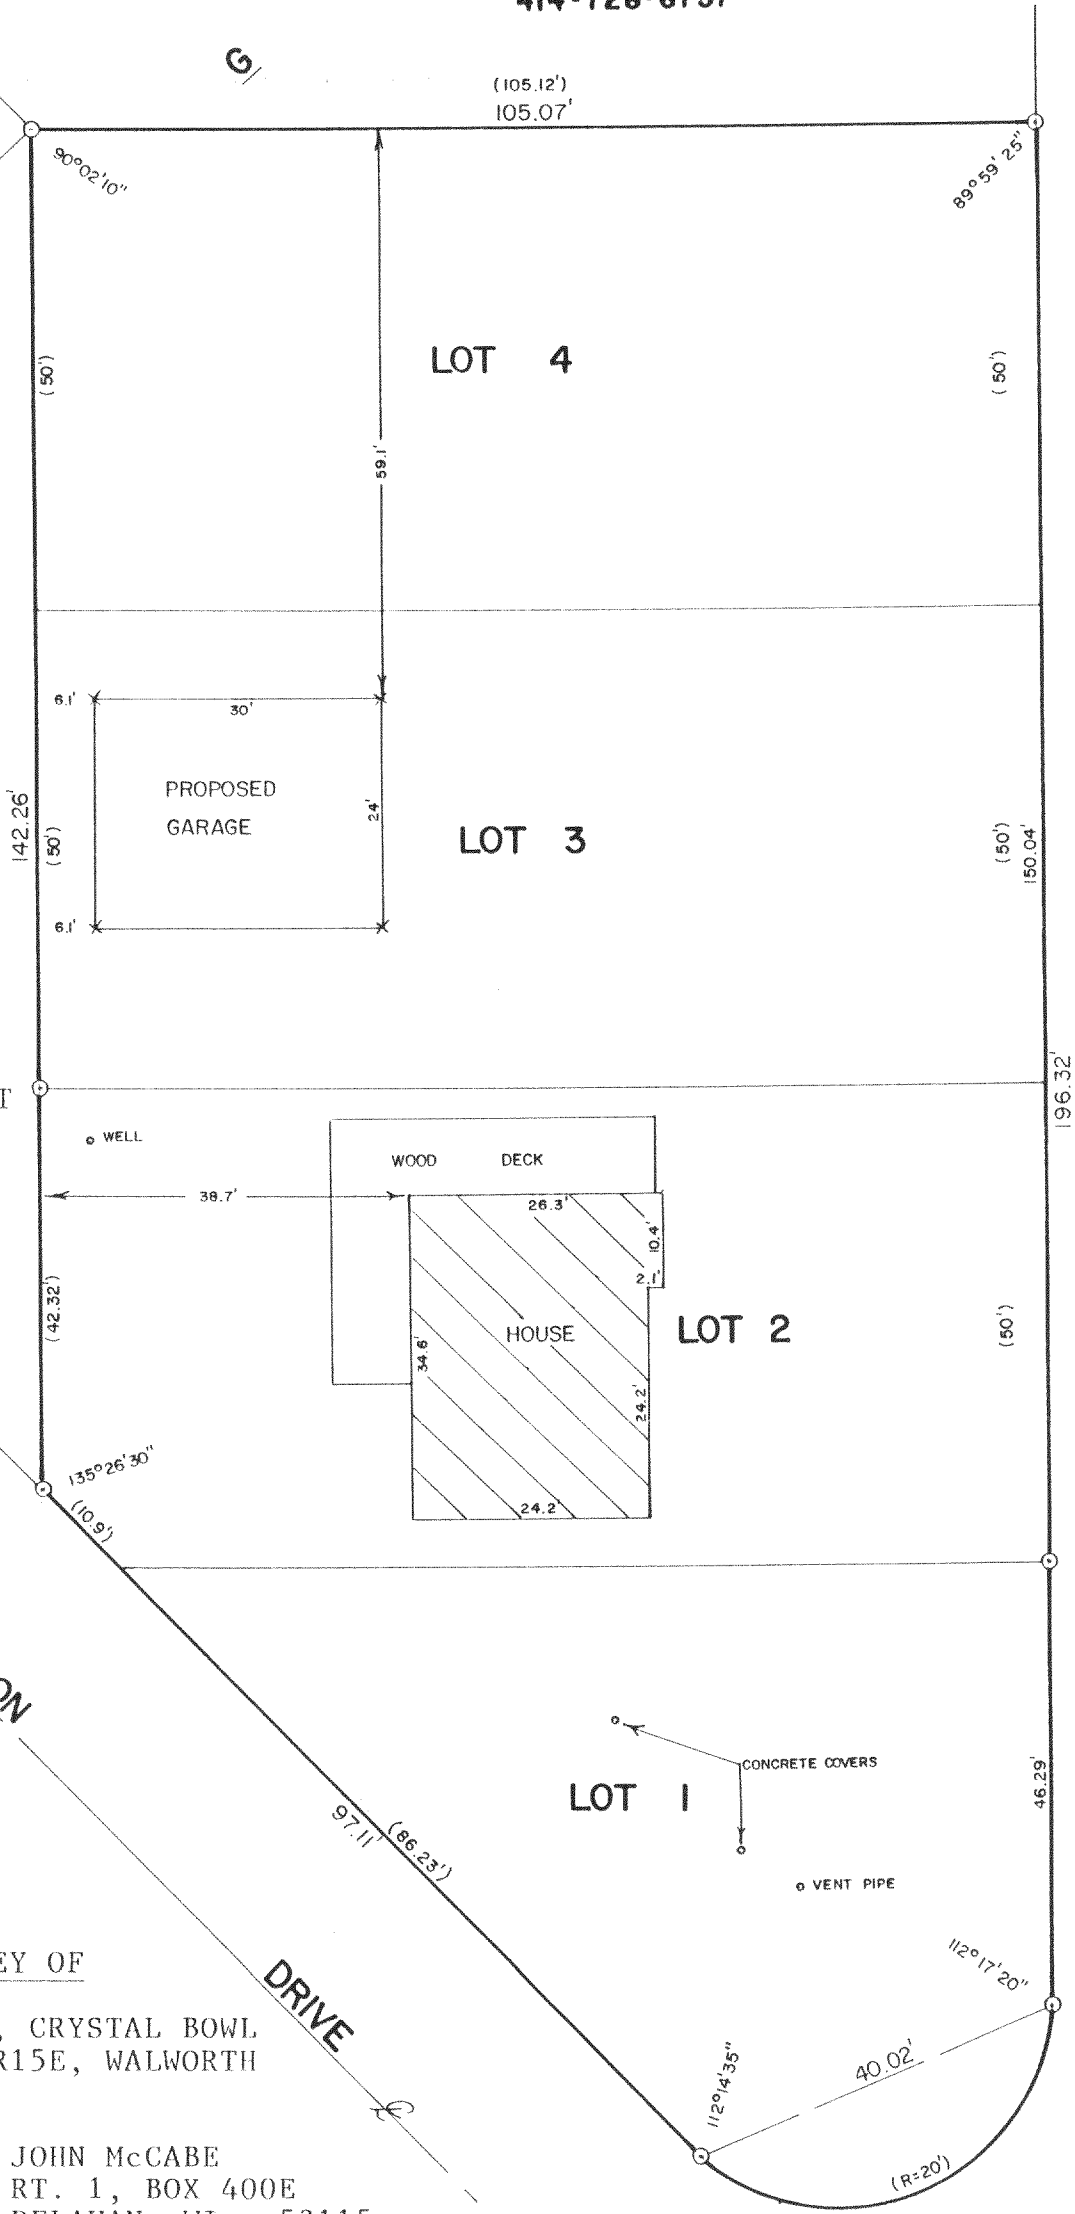

PLAT OF SURVEY OF

LOTS 1-4, BLOCK G, CRYSTAL BOWL
SUBDIVISION, T3N, R15E, WALWORTH
WISCONSIN.

ORDERED BY: JOHN McCABE
RT. 1, BOX 400E
DELAVER, WI. 53115

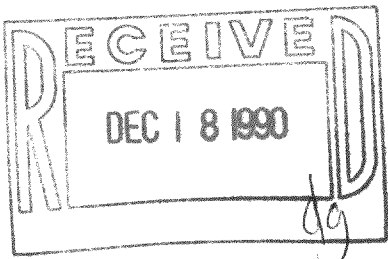

I, DAVID F. ABELL, DO HEREBY CERTIFY
THAT I HAVE SURVEYED THE PROPERTY
HEREON DESCRIBED ACCORDING TO THE
OFFICIAL RECORDS AND THAT THE PLAT
HEREON IS A CORRECT REPRESENTATION
OF THE PROPERTY LINES TO THE BEST OF
MY KNOWLEDGE AND BELIEF.

David F. Abell

DAVID F. ABELL
WISCONSIN REGISTERED LAND SURVEYOR, S-1596

Sept. 25, 1990

DATE JOB NUMBER - 90188
NOTE: THIS IS NOT A CERTIFIED COPY UNLESS SEALED.

C.T.H. "P"