

TERRITORIAL ROAD
66' W. PUBLIC ROW

PLAT OF SURVEY



LOTS 1 THRU 10, BLOCK 5
FOREST BEACH SUBDIVISION
SECTION 9, TOWN 3 NORTH, RANGE 15 EAST
WALWORTH COUNTY, WISCONSIN

160.00'
BLOCK 12
40' W (NOT IMPROVED)
HICKORY STREET
40' W (NOT IMPROVED)

BORST STREET
40' W (NOT IMPROVED)

MAP SCALE IN FEET 1" = 20'

WORK ORDERED BY: JAY MYERS

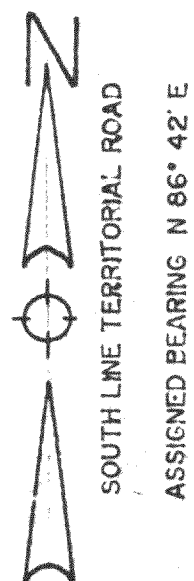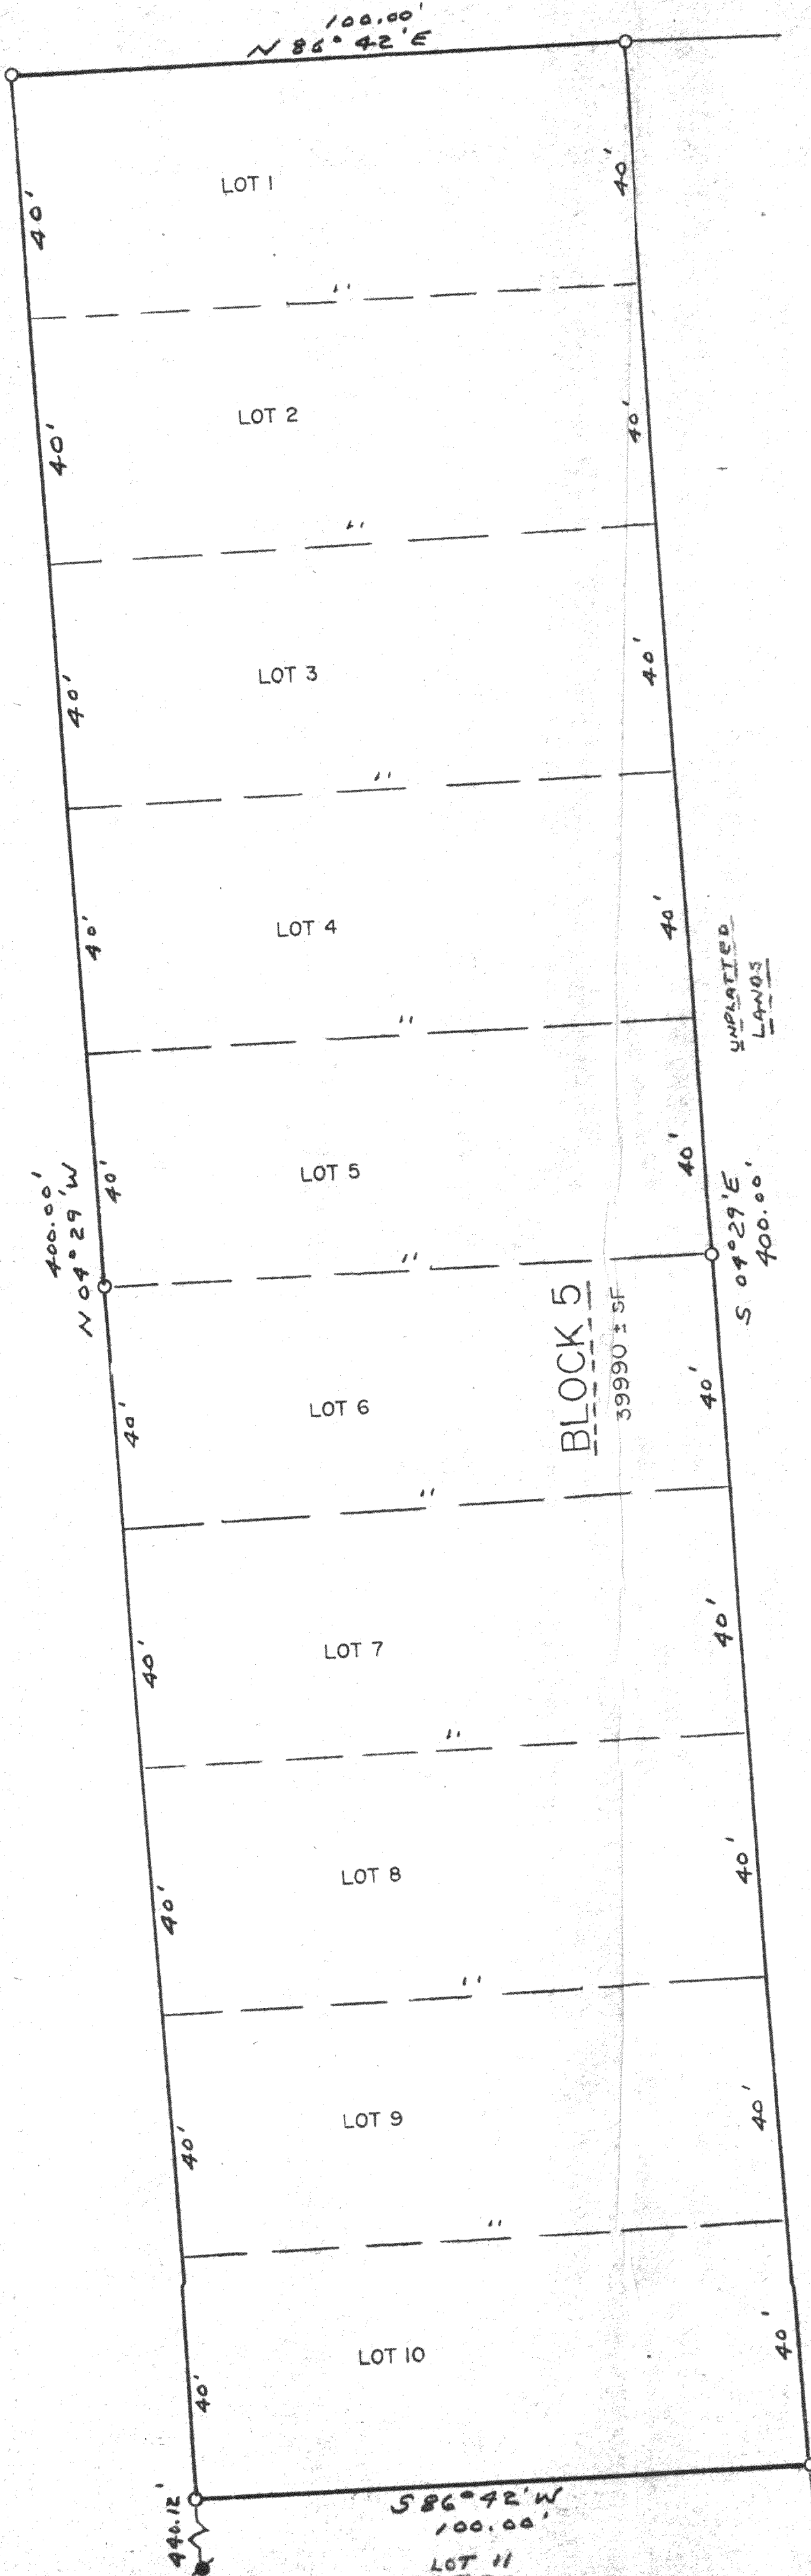


LEGEND

- IRON REBAR STAKE FOUND
- IRON REBAR STAKE SET
- POZEY PIN FOUND
- CONCRETE COUNTY MONUMENT FOUND
- (X-X) RECORDED AS

NOTE: COPIES OF THIS MAP TO WHICH THE FOLLOWING CERTIFICATE WILL APPLY ARE BLUE LINE PRINTS SHOWING SURVEYOR'S ORIGINAL SEAL AND SIGNATURE IN BLACK INK. COPIES BY ANY OTHER MEANS MAY HAVE ALTERATIONS WHICH DO NOT REPRESENT THE SURVEYOR'S WORK PRODUCT.

I HEREBY CERTIFY THAT THIS PLAT OF SURVEY IS A TRUE AND ACCURATE REPRESENTATION OF THE BOUNDARY LINES OF THE SUBJECT PARCEL TO THE BEST OF MY KNOWLEDGE AND BELIEF. THIS SURVEY IS MADE FOR THE USE OF THE PRESENT OWNERS OF THE PROPERTY, AND ALSO THOSE WHO PURCHASE, MORTGAGE, OR GUARANTEE THE TITLE THERETO WITHIN ONE YEAR FROM THE DATE HEREOF.

DATED: MARCH 23, 1992
PETER S. GORDON RLS

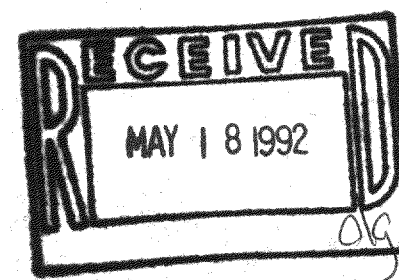

PLAT OF SURVEY

LOTS 1 THRU 10, BLOCK 5
FOREST BEACH SUBDIVISION
SECTION 9, TOWN 3 NORTH, RANGE 15 EAST
WALWORTH COUNTY, WISCONSIN

FARRIS, HANSEN & ASSOCIATES, INC.
Engineering, Architecture, Surveying
7 Ridgway Court P.O. Box 437
ELKHORN, WISCONSIN 53121
Office: (414) 723-2098
Fax: (414) 723-5886

REVISIONS

PROJECT NO
3613
DATE
03/19/92
SHEET NO.
1 OF 2

CFB-27
CFB-28