


PLAT OF SURVEY
LOTS 5, 6, + 7 BLOCK 1
1ST ADD. TO SKANSEN
TOWN 3 NORTH, RANGE 15 EAST
WAGWORTH COUNTY, WY.

WORK ORDERED 12-4-44
MARIA CONTRERAS
2994 N. HARRISON STREET
CHICAGO, IL.

FARRIS, HANSEN & ASSOCIATES, INC.
Engineering, Architecture, Surveying
7 Ridgway Court P.O. Box 437
ELKHORN, WISCONSIN 53121
Office: (414) 723-2098
Fax: (414) 723-5886

REVISIONS

PROJECT NO	3856
DATE	06/22/93
SHEET NO.	1 of 1

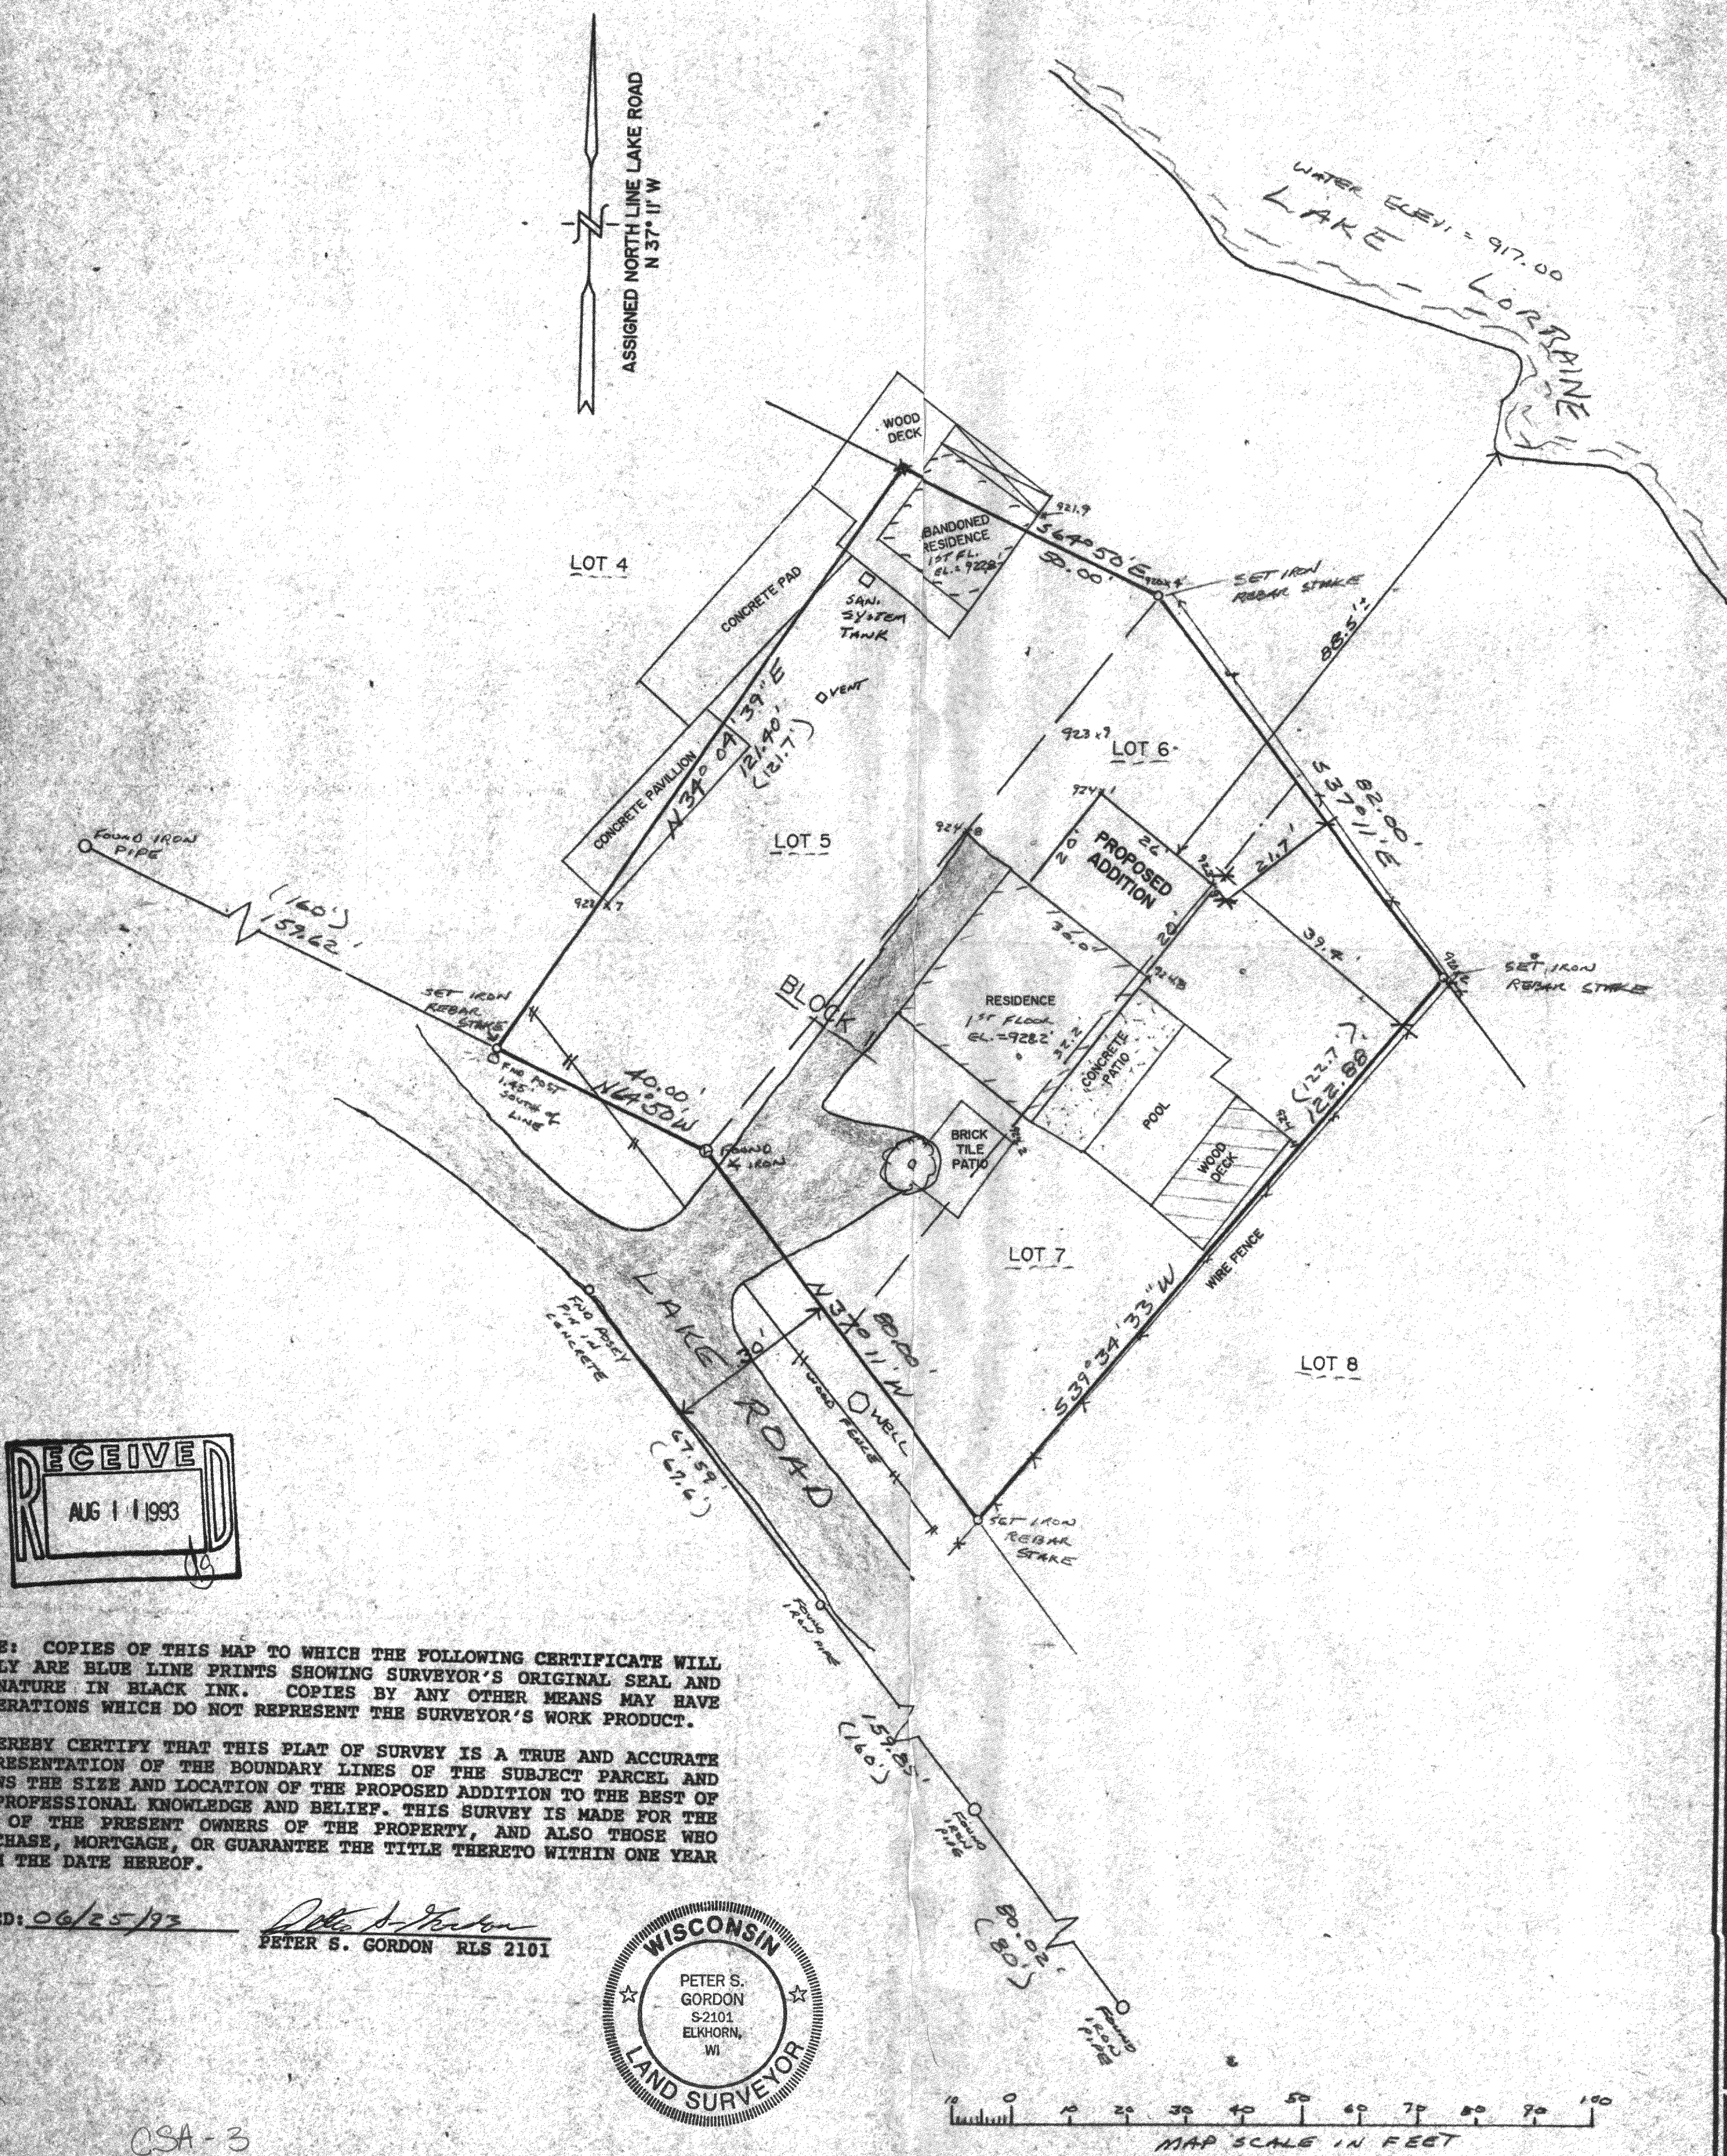

I HEREBY CERTIFY THAT THIS PLAT OF SURVEY IS A TRUE AND ACCURATE REPRESENTATION OF THE BOUNDARY LINES OF THE SUBJECT PARCEL AND SHOWS THE SIZE AND LOCATION OF THE PROPOSED ADDITION TO THE BEST OF MY PROFESSIONAL KNOWLEDGE AND BELIEF. THIS SURVEY IS MADE FOR THE USE OF THE PRESENT OWNERS OF THE PROPERTY, AND ALSO THOSE WHO PURCHASE, MORTGAGE, OR GUARANTEE THE TITLE THERE TO WITHIN ONE YEAR FROM THE DATE HEREOF.

A circular professional seal for a Wisconsin Land Surveyor. The outer ring contains the text "WISCONSIN" at the top and "LAND SURVEYOR" at the bottom, separated by two five-pointed stars. The center of the seal contains the text "PETER S. GORDON", "S-2101", "ELKHORN,", and "WI" on four separate lines.

WORK ORDERED BY: MARIA CONTRERAS

315-395