



GEORGE T. DUNHAM
SURVEYING & SUBDIVIDING
DELAVER, WISCONSIN

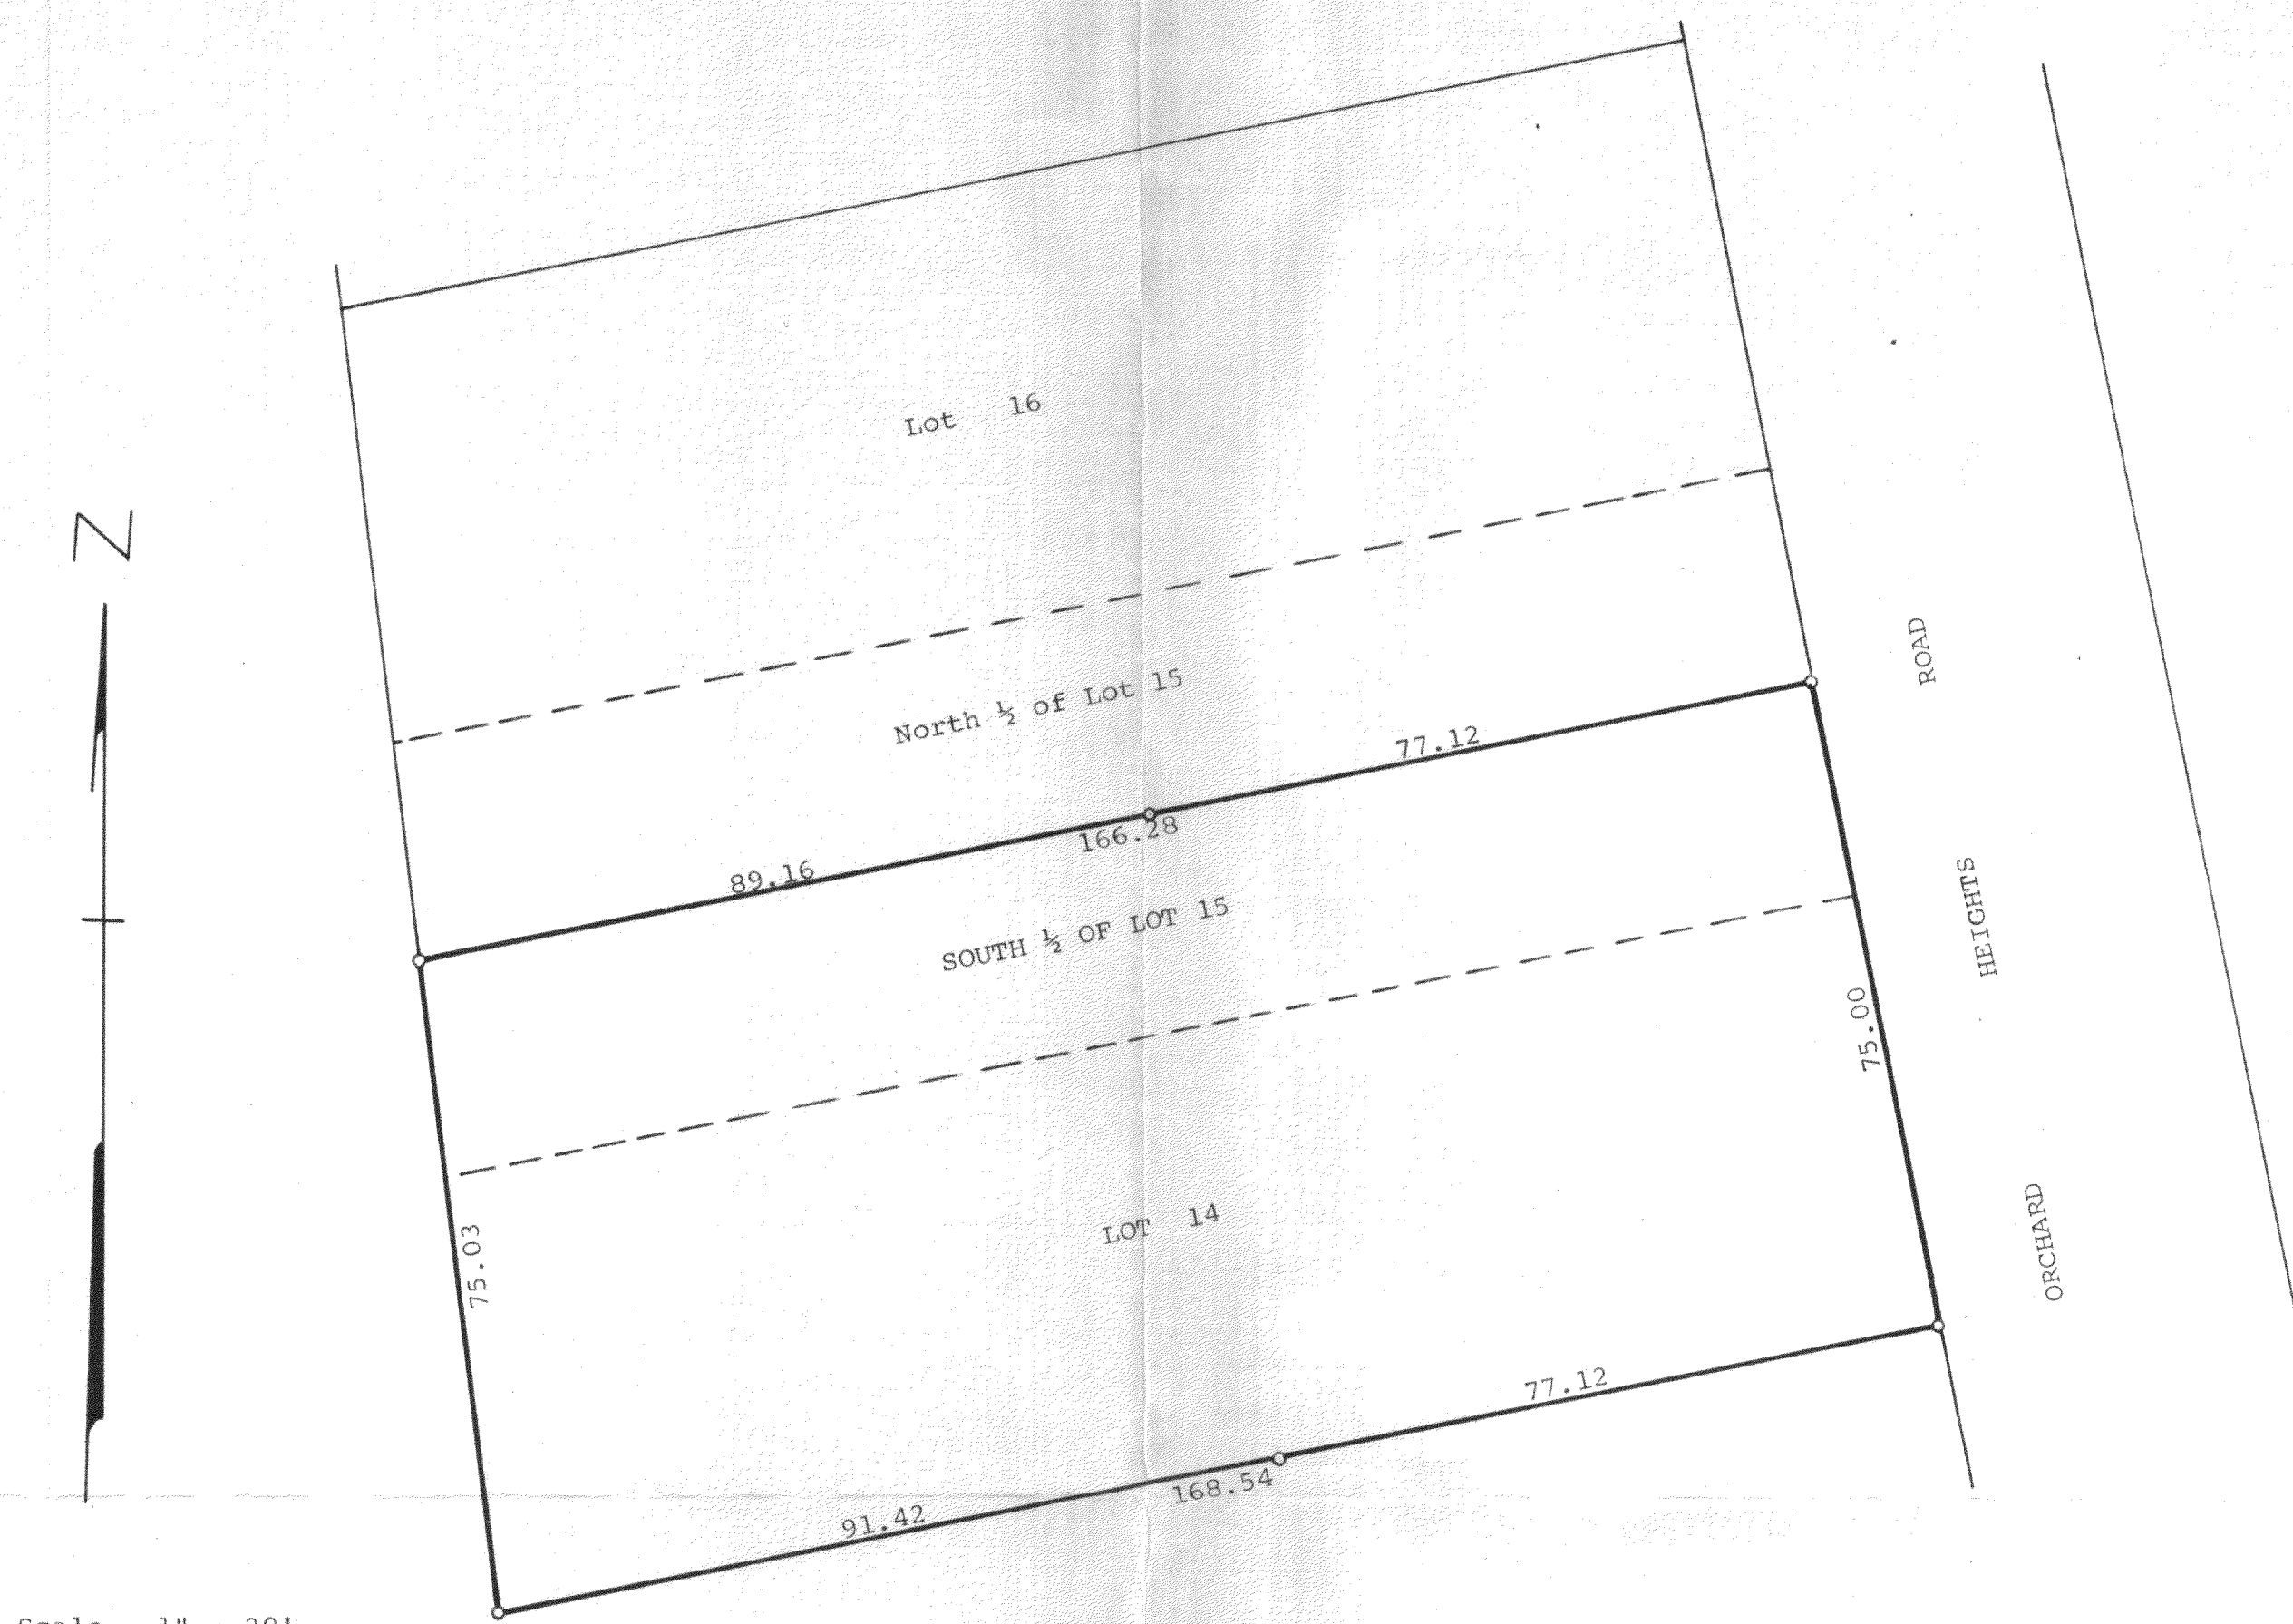

Scale - 1" = 20'
o = Iron Pipe

Plat of survey of Lot 14 and the South ½ of Lot 15, Block G
Crystal Bowl Subdivision, Sections 12 and 13, T 3 N, R 15 E,
Walworth County, Wisconsin.
October 13, 1971

George T. Dunham
George T. Dunham, Surveyor

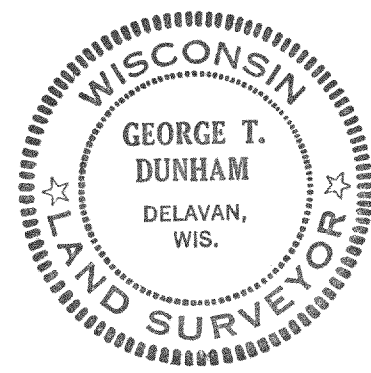

CCR-123