



GEORGE T. DUNHAM
SURVEYING & SUBDIVIDING
DELAVAN, WISCONSIN

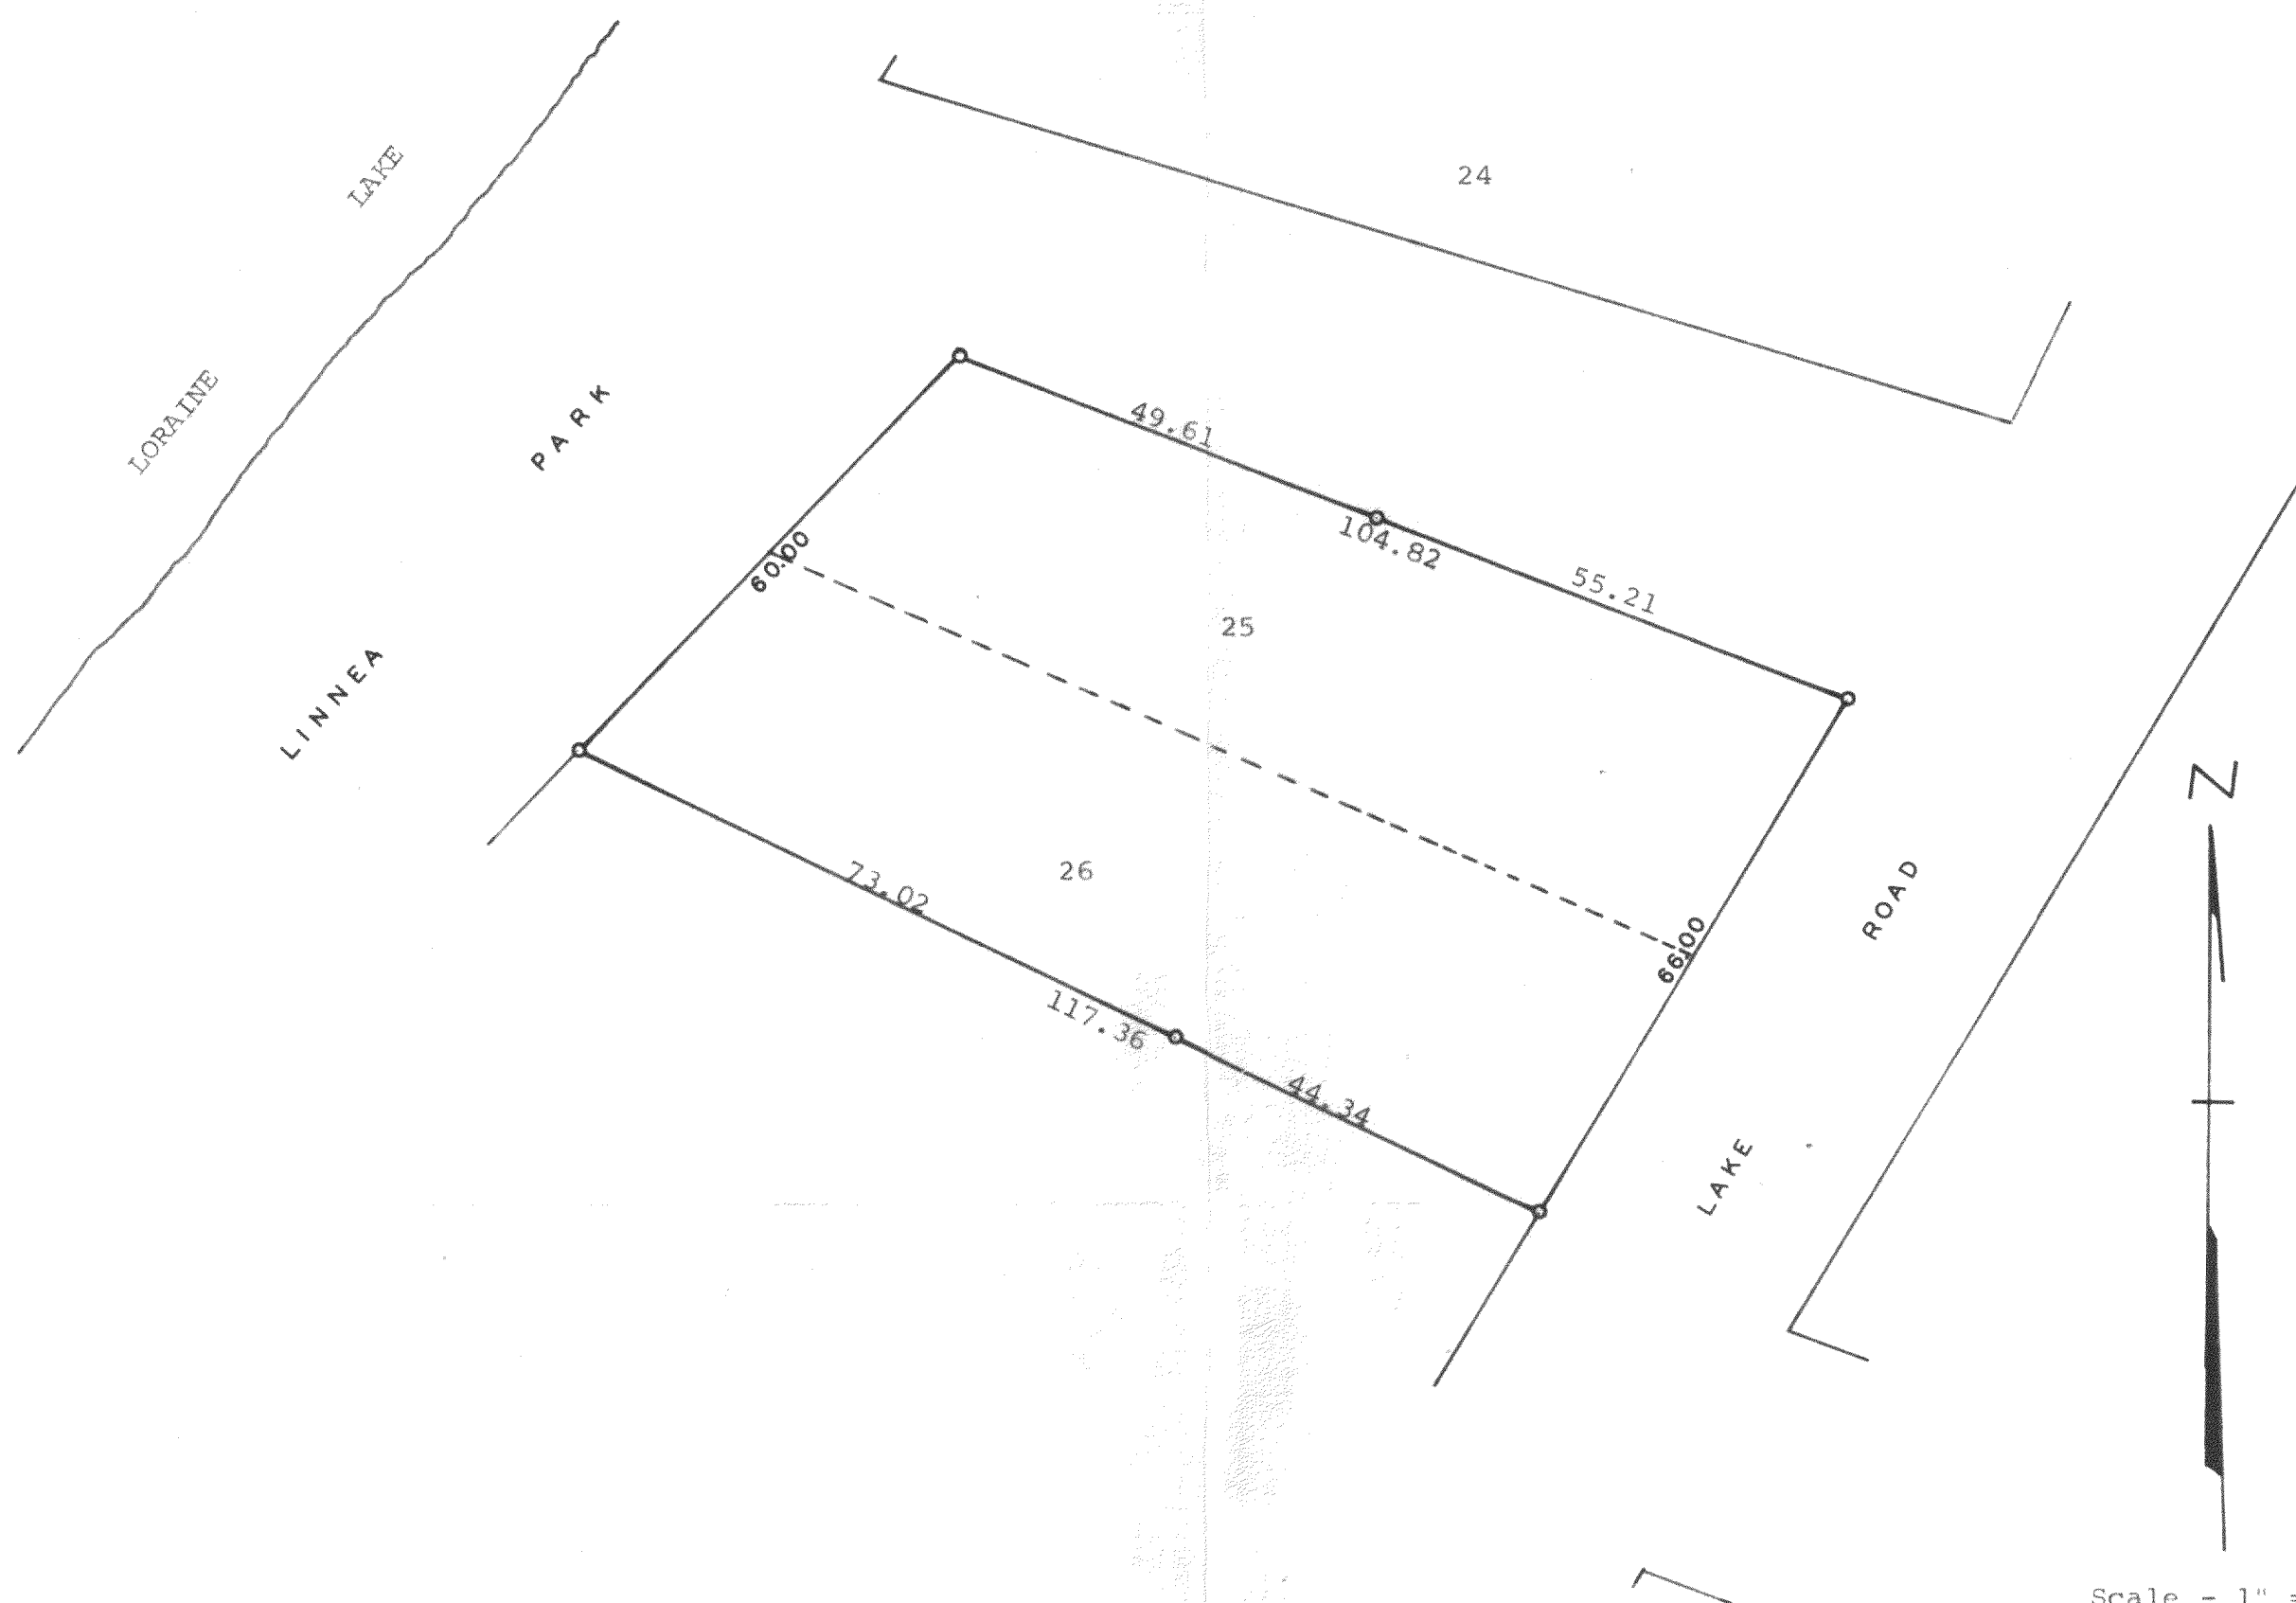

Scale - 1" = 20'
● = Iron Pipe

Plat of survey of Lots 25 and 26, Block 1 of Skansen Swedish Tribune News Sub-division located in Section 9, T 3 N, R 15 E, Walworth County, Wisconsin.
October 3, 1972

George T. Dunham
George T. Dunham, Surveyor

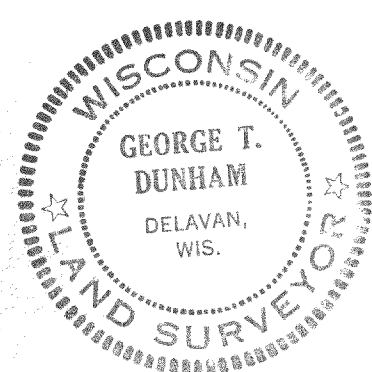

315-54