



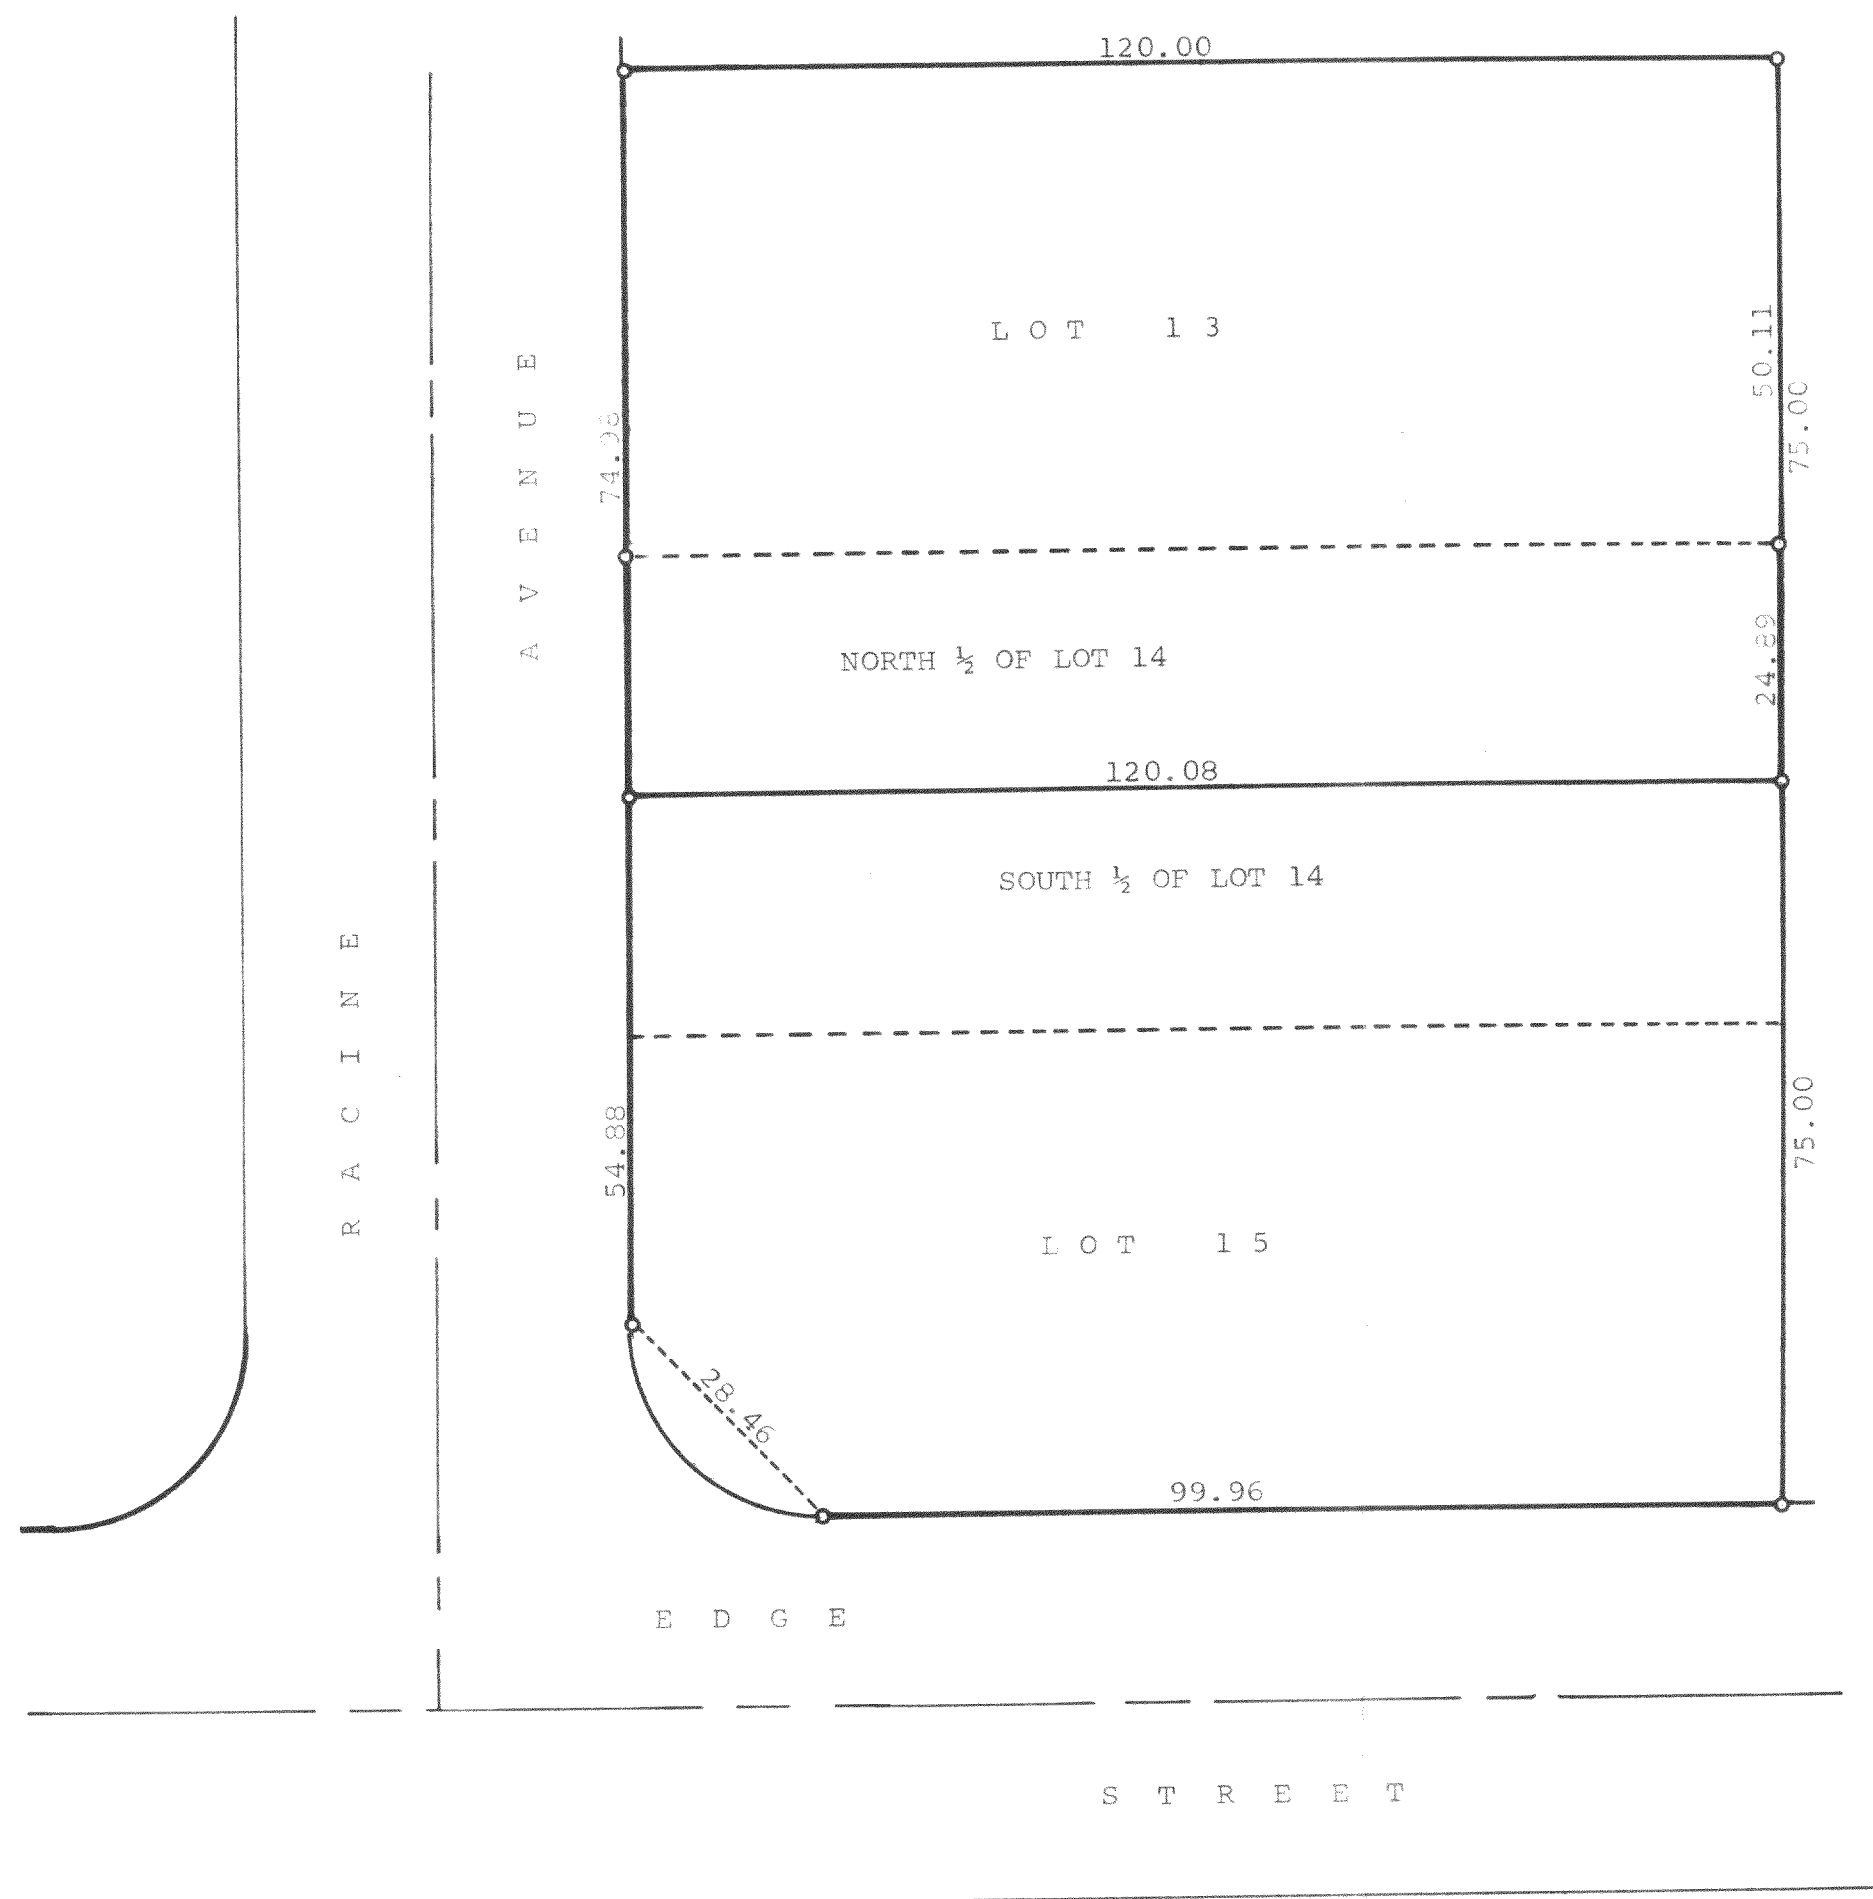

Scale - 1" = 20'
 • = Iron Pipe

Plat of survey of Lot 13 and the north 1/2 of Lot 14 also
 Lot 15 and the south 1/2 of Lot 14 all located in Block "I"
 of Crystal Bowl, a subdivision located in Sections 12 and 13
 T 3 N, R 15 E, Walworth County, Wisconsin.
 July 10, 1973

George T. Dunham
 George T. Dunham, Surveyor

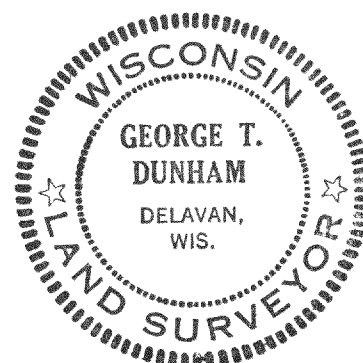

CCR-156