

PLAT OF SURVEY




LEGAL DESCRIPTION:

IN SEC. 9, T3N, R15E, RICHMOND TOWNSHIP, WALWORTH CO.,
WISCONSIN:

LOTS 9, 10, 11, 12, 13, 15 & 16, BLOCK 1, OF THE
SKANSSEN SWEDISH TRIBUNE - NEWS SUBDIVISION


NOTES:

- () -- Indicates Record Distance
R&M -- Indicates Dist. Record & Measured
● -- Indicates Mnt. FD. as Noted
○ -- Indicates SET 3/4" Iron Rod

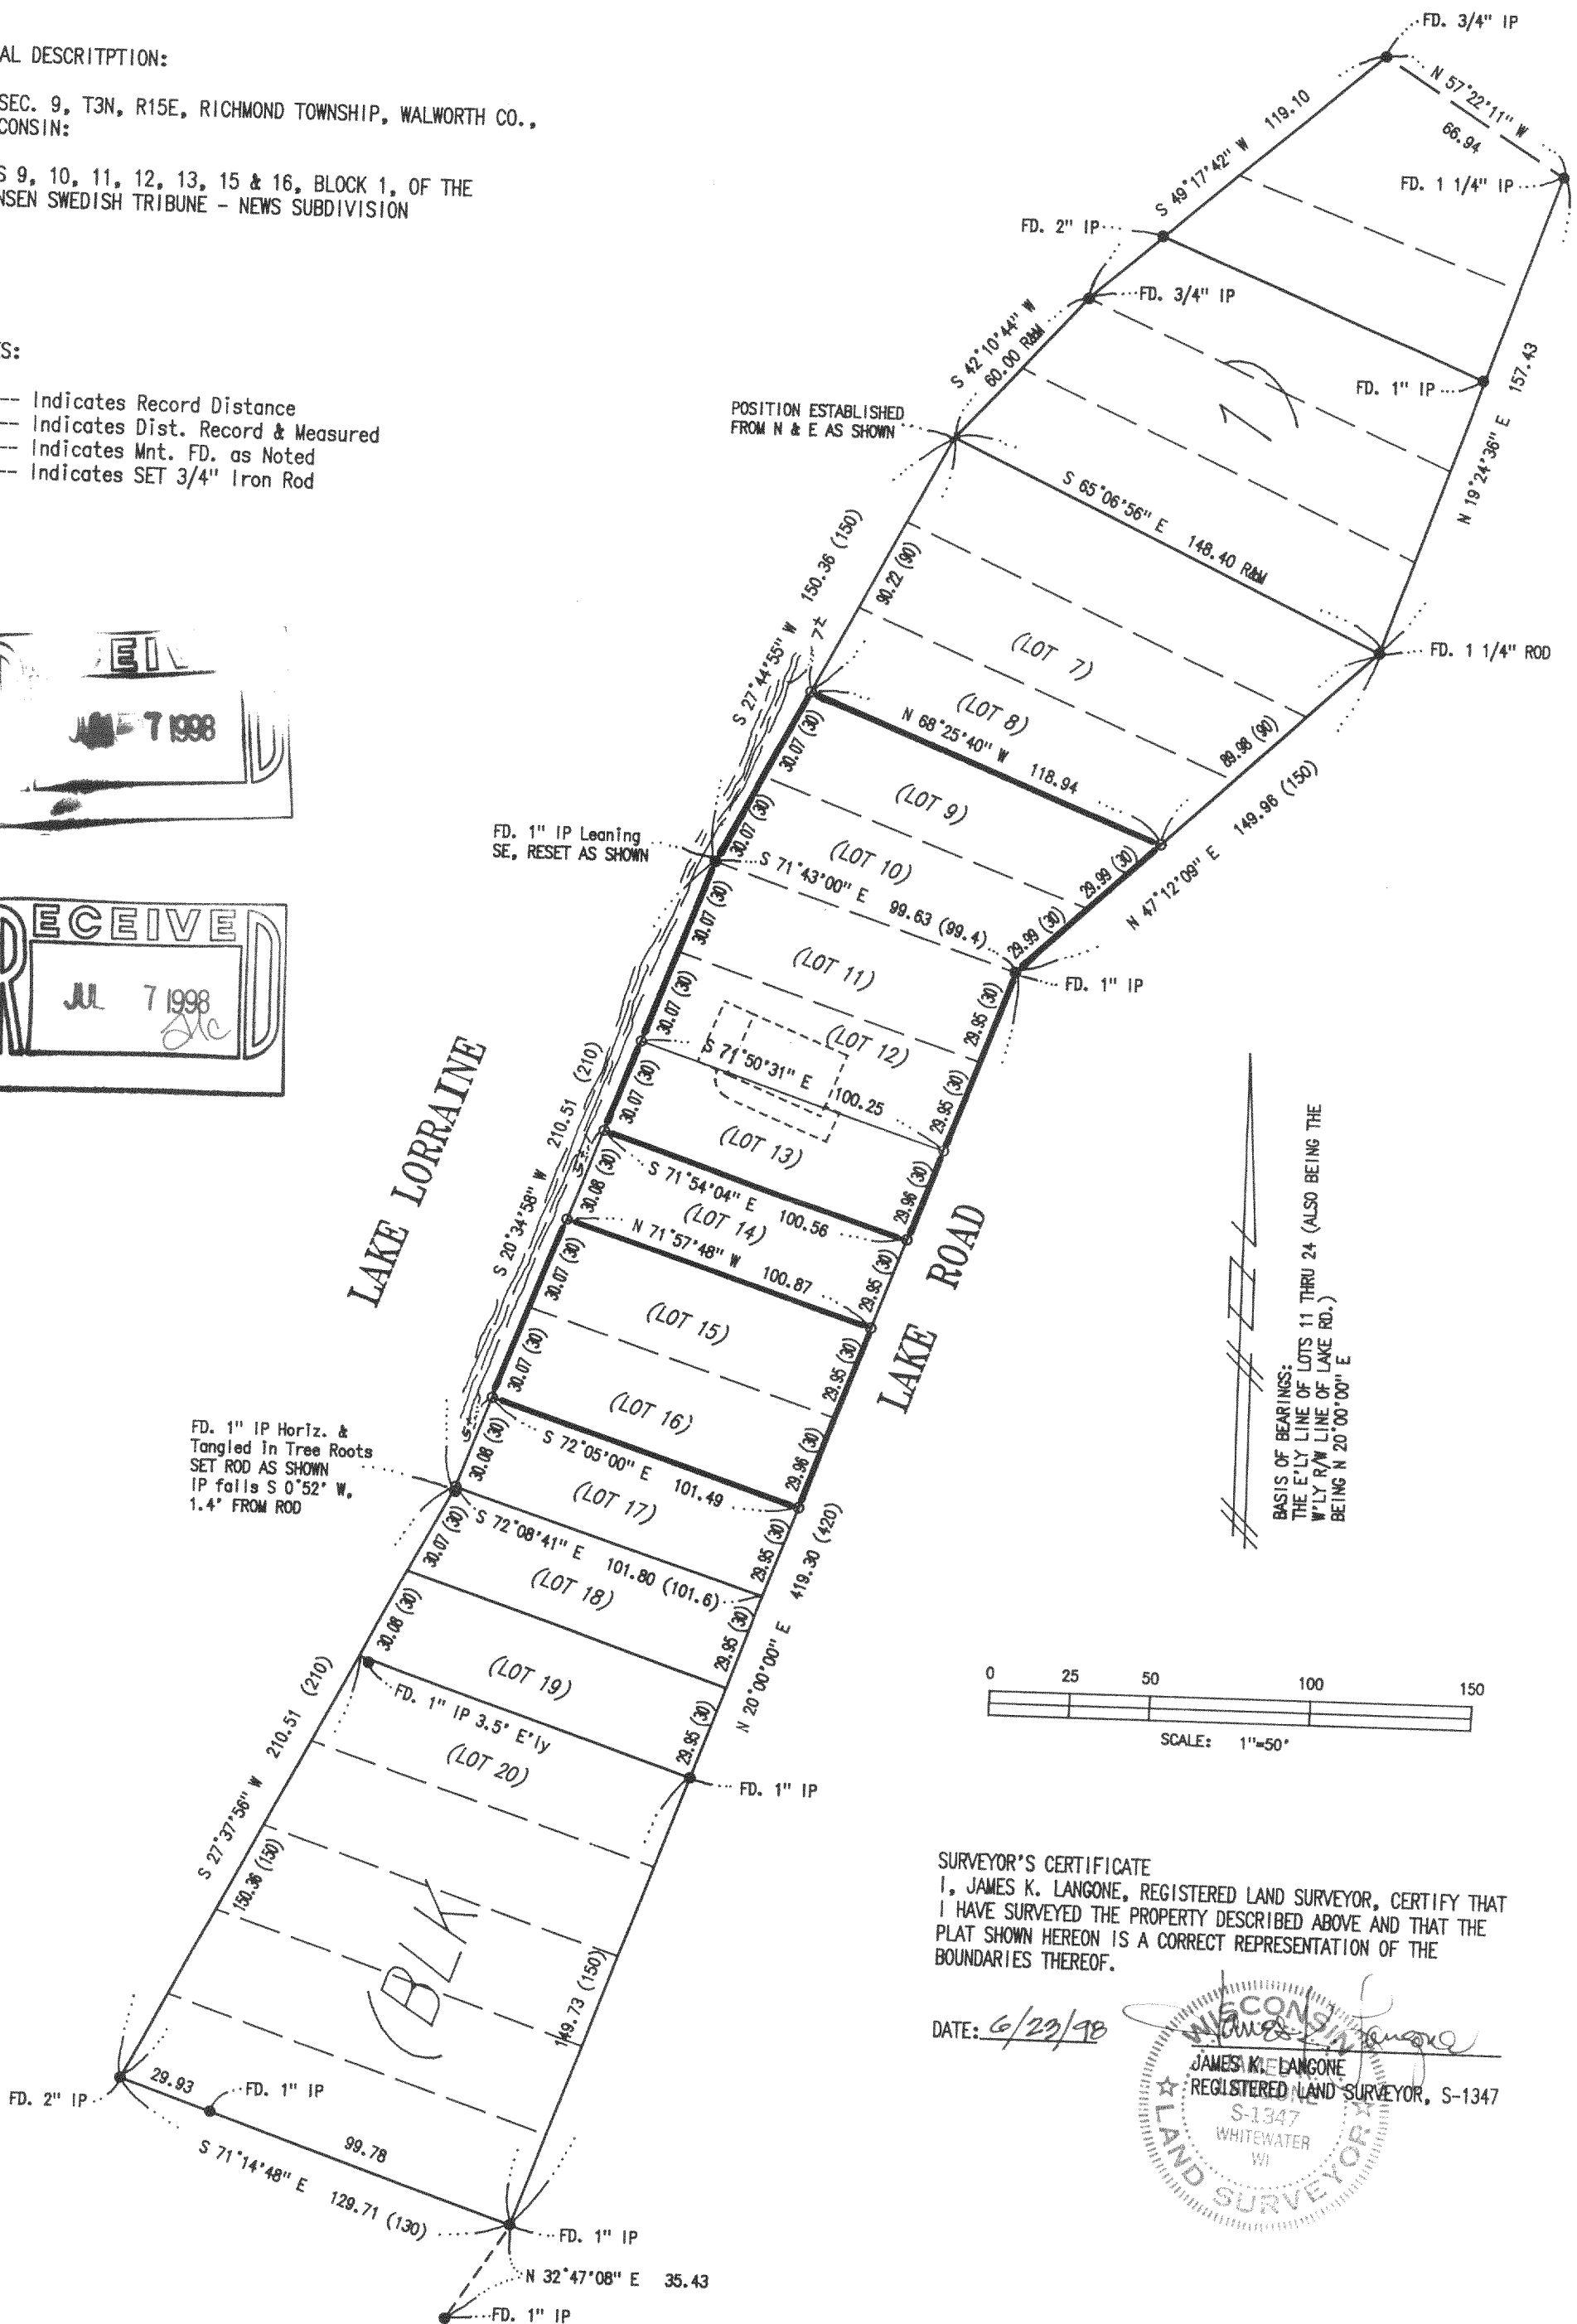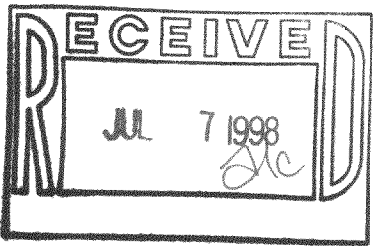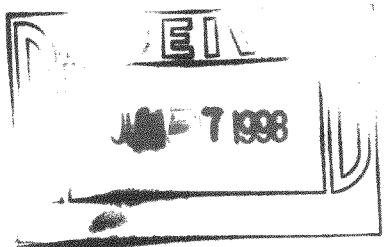

SURVEYOR'S CERTIFICATE
I, JAMES K. LANGONE, REGISTERED LAND SURVEYOR, CERTIFY THAT
I HAVE SURVEYED THE PROPERTY DESCRIBED ABOVE AND THAT THE
PLAN SHOWN HEREON IS A CORRECT REPRESENTATION OF THE
BOUNDARIES THEREOF.

DATE: 6/23/98

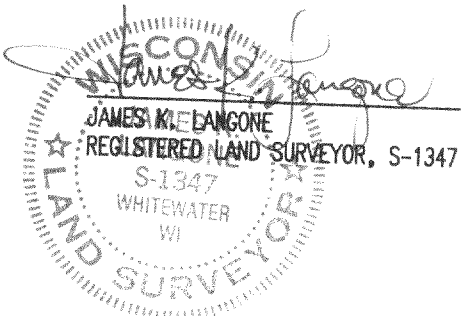

JN: 98-119
6/20/98

JAMES K. LANGONE
LAND SURVEYS & CIVIL ENGINEERING

N339 Co. Rd. "N" (Upper)

Whitewater, WI. 53190-2842

(414) 473-4119

CS-6
CS-7
CS-8 315-624
CS-12