


PLAT OF SURVEY LOT 18 OAK KNOLL SUBDIVISION

PART OF THE NE 1/4 SECTION 3
TOWN 3 NORTH, RANGE 15 EAST
WALWORTH COUNTY, WISCONSIN

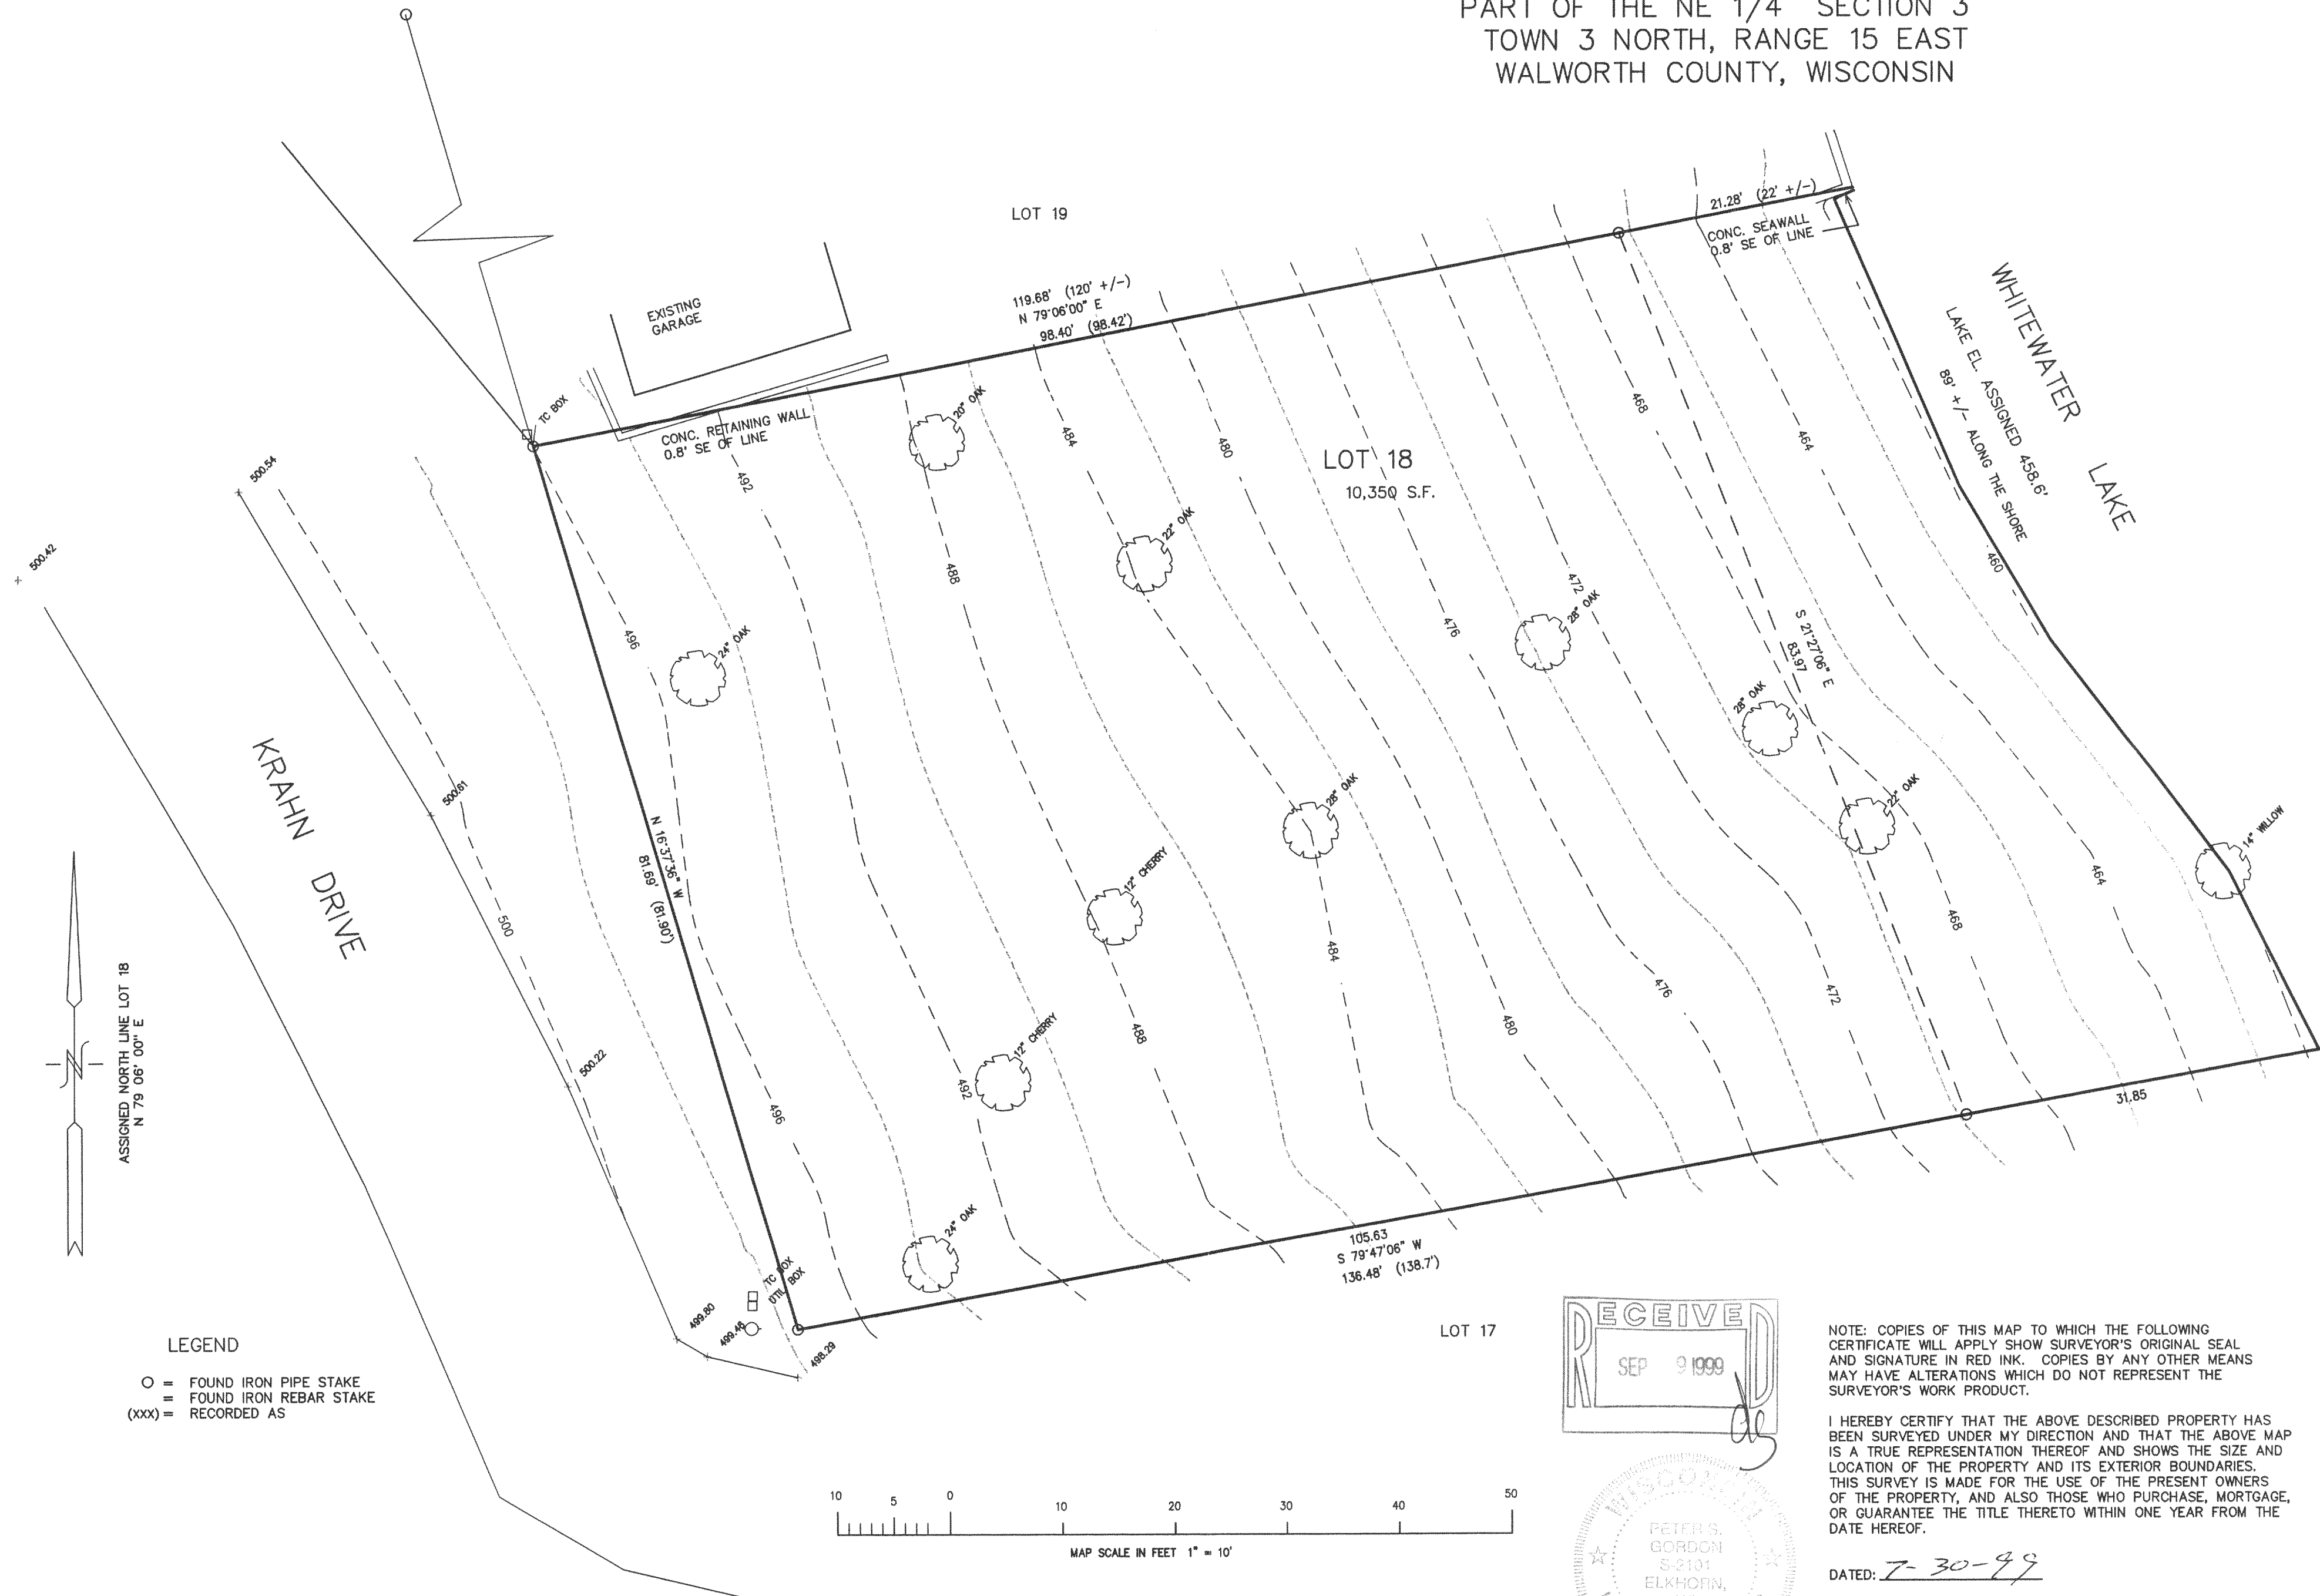

WORK ORDERED BY: THERESA RIGHEIMER
C/O COLDWELL BANKER
734 WAUKEGAN RD
DEERFIELD, IL 60015

FARRIS, HANSEN & ASSOCIATES, INC.
Engineering, Architecture, Surveying
7 Ridgeway Court P.O. Box 437
ELKHORN, WISCONSIN 53121
Office: (414) 723-2098
Fax: (414) 723-5886

REVISIONS

PROJECT NO.
5343

DATE:
07-30-99

SHEET NO.
1 OF 1

Cok-18
315-672