


PLAT OF SURVEY

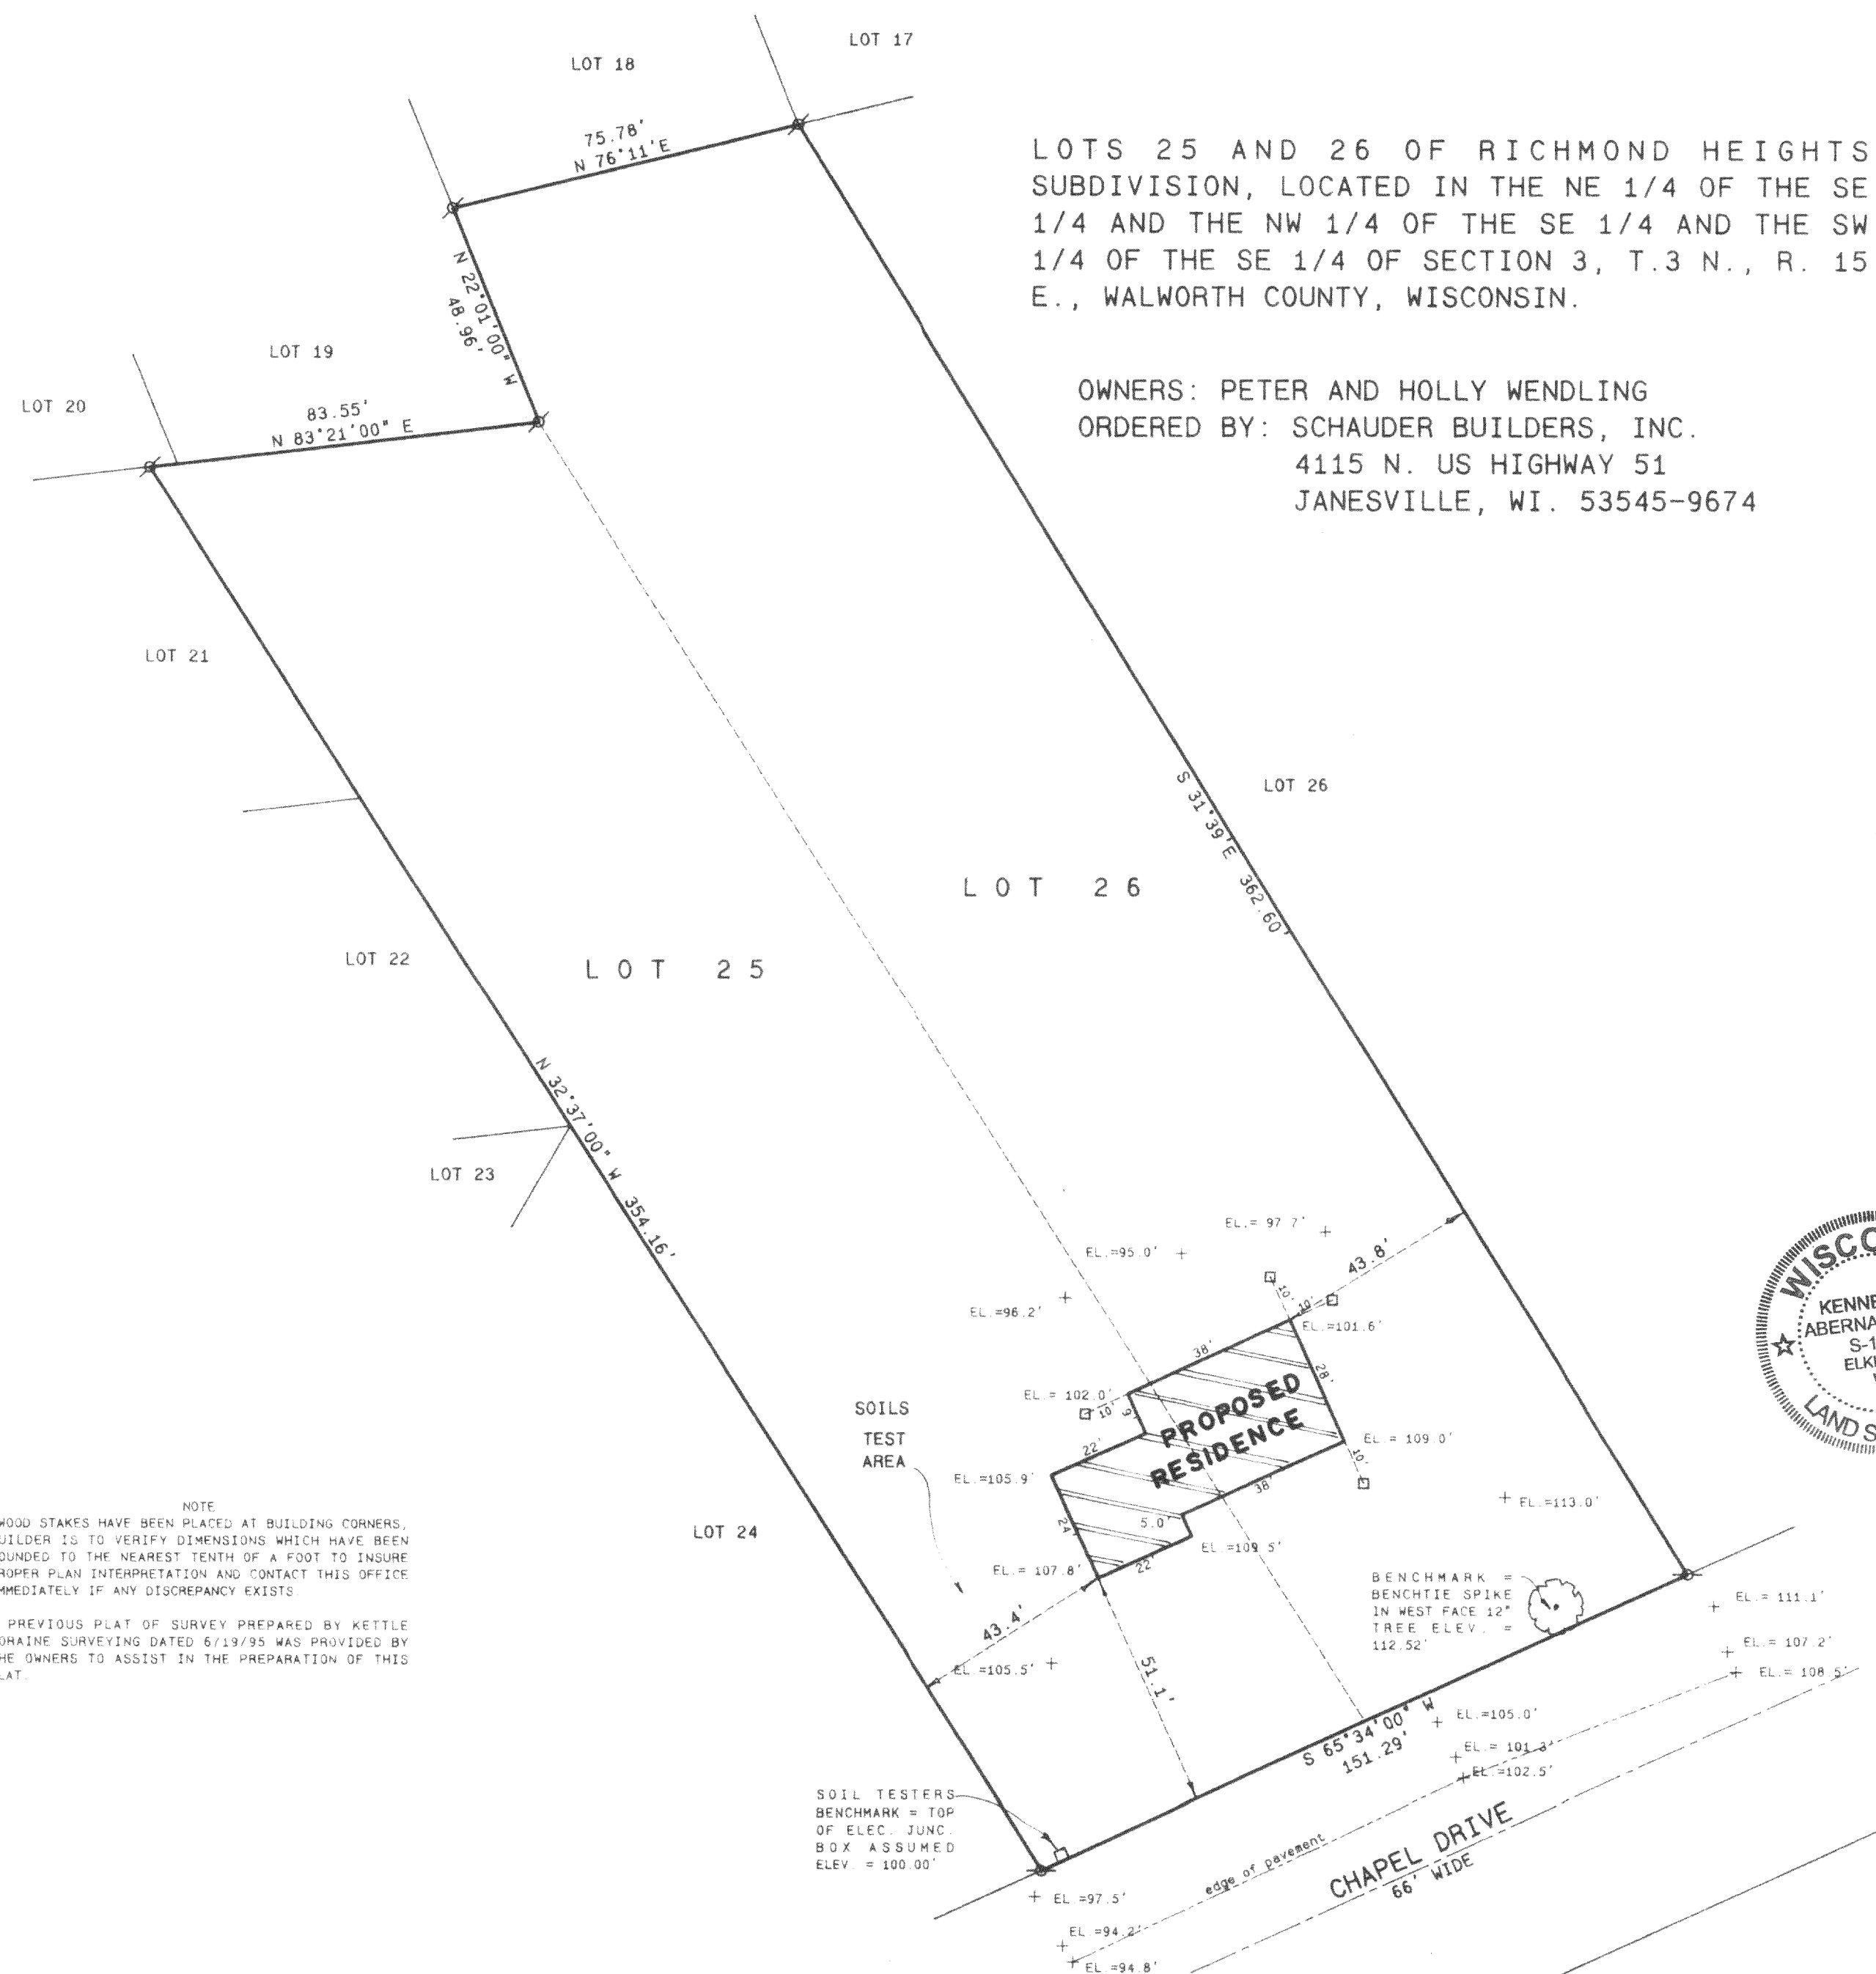

LOTS 25 AND 26 OF RICHMOND HEIGHTS
SUBDIVISION, LOCATED IN THE NE 1/4 OF THE SE
1/4 AND THE NW 1/4 OF THE SE 1/4 AND THE SW
1/4 OF THE SE 1/4 OF SECTION 3, T.3 N., R. 15
E., WALWORTH COUNTY, WISCONSIN.

OWNERS: PETER AND HOLLY WENDLING
ORDERED BY: SCHAUDER BUILDERS, INC.
4115 N. US HIGHWAY 51
JANESVILLE, WI. 53545-9674

SCALE 1" = 30 FEET



Legend

- * FOUND IRON PIPE
 ● FOUND IRON ROD
 □ FOUND BRASS CAPPED MONUMENT
 * FOUND CONCRETE MONUMENT
 + CHISEL CUT IN CONCRETE
 ● SET IRON ROD, 24" LONG, WEIGHING
 1.5 LBS./LINEAL FT., 3/4" DIA.
 ● SET IRON ROD, 30" LONG, WEIGHING
 4.5 LBS./LINEAL FT., 1-11/16" DIA.
 [xx] RECORDED AS DIMENSION
 —X—X—X— EXISTING FENCE



SCALE: 1" = 30 FEET

"I hereby certify that the above described property has been surveyed by me, and under my direction, and that the above map is a true representation thereof and shows the size and location of the property, its exterior boundaries, the location of all visible structures and dimensions of all principal buildings thereon, boundary fences, apparent easements, roadways and visible encroachments, if any."

"This survey was made for the use of the present owners of the property, and also those who purchase, mortgage, or guarantee the title thereto within one year from date hereof."

and also those who purchase, mortgage, or guarantee the title thereto within
one year from date hereof."



KENNETH B. ABERNATHY, JR.
WISCONSIN REGISTERED LAND SURVEYOR,
S-1594

REVISOR 7/5/01 AND EVEN. ^{ALTERED RES.} Date: APRIL 25, 2001 Job No. 01.409

CRH-25
CRH-26 315-740