


ABERNATHY and ASSOCIATES

Kenneth B. Abernathy Jr.

Wisconsin Registered Land Surveyor S-1594


Rt. 3, Box 273
Elkhorn, Wisconsin 53121
Phone: (414) 723 4260 (office)
(414) 723 7209 (FAX)

PLAT OF SURVEY

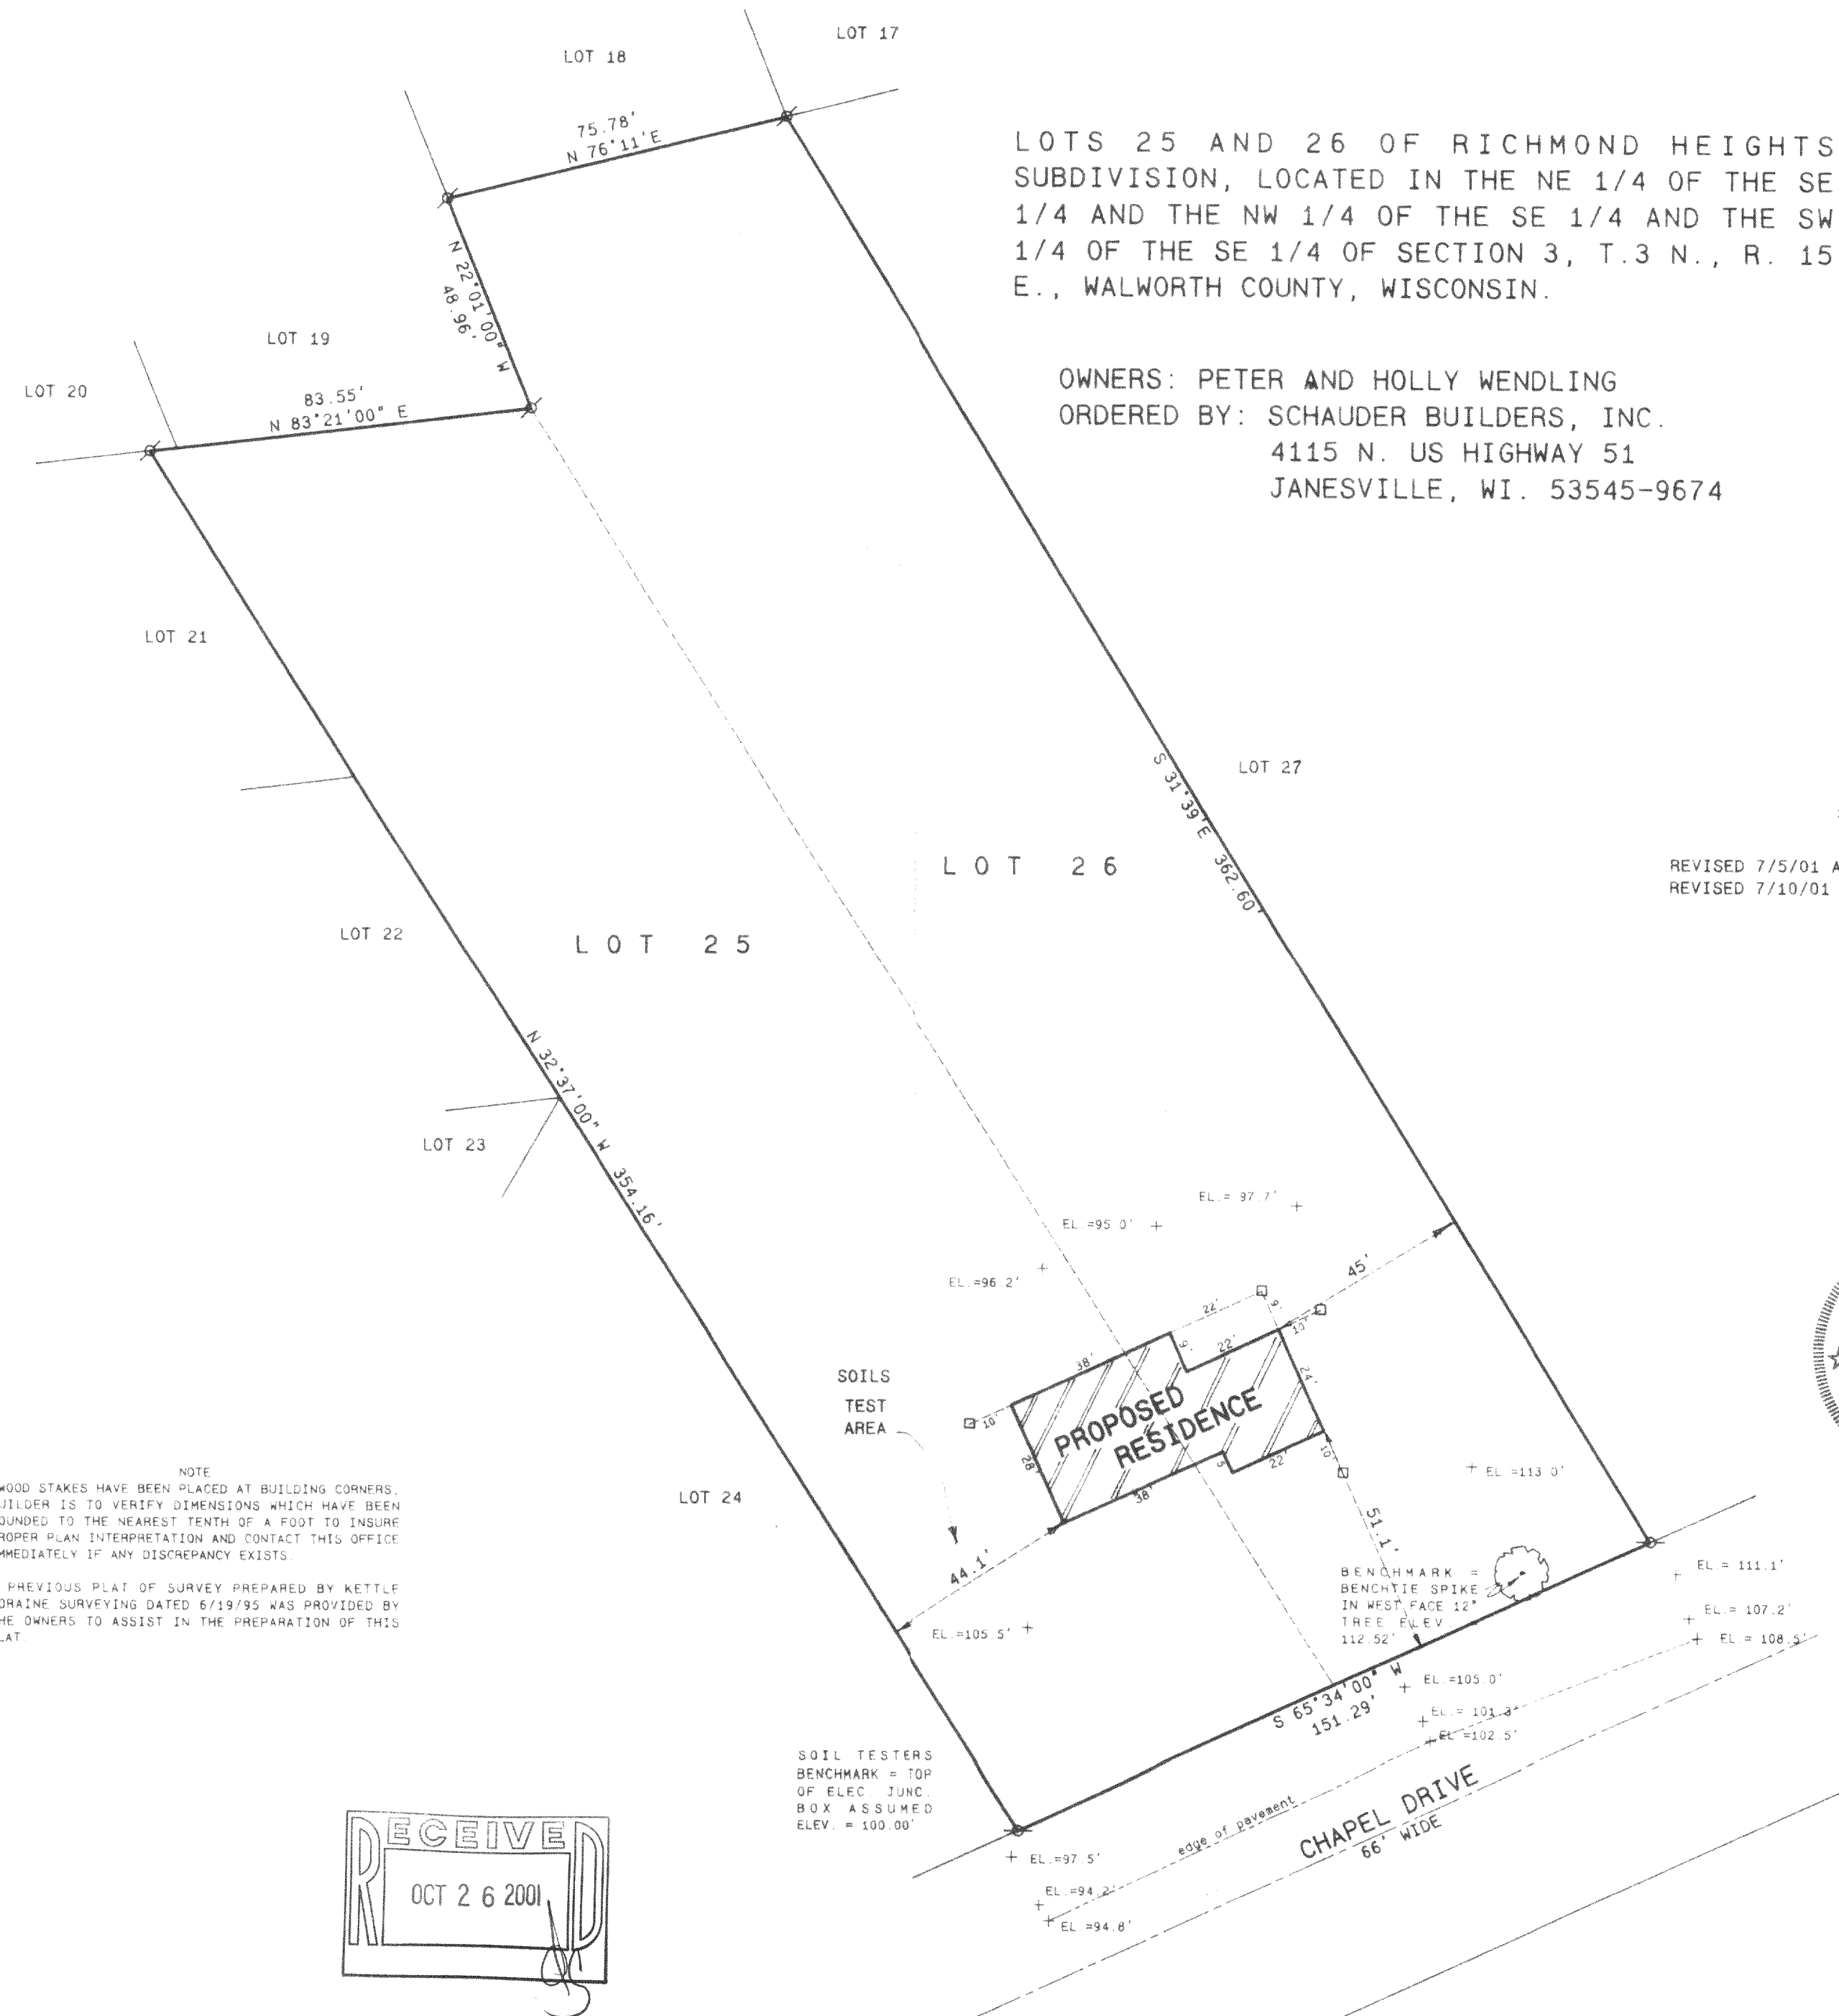

LOTS 25 AND 26 OF RICHMOND HEIGHTS
SUBDIVISION, LOCATED IN THE NE 1/4 OF THE SE
1/4 AND THE NW 1/4 OF THE SE 1/4 AND THE SW
1/4 OF THE SE 1/4 OF SECTION 3, T.3 N., R. 15
E., WALWORTH COUNTY, WISCONSIN.


OWNERS: PETER AND HOLLY WENDLING
ORDERED BY: SCHAUDER BUILDERS, INC.
4115 N. US HIGHWAY 51
JANESVILLE, WI. 53545-9674

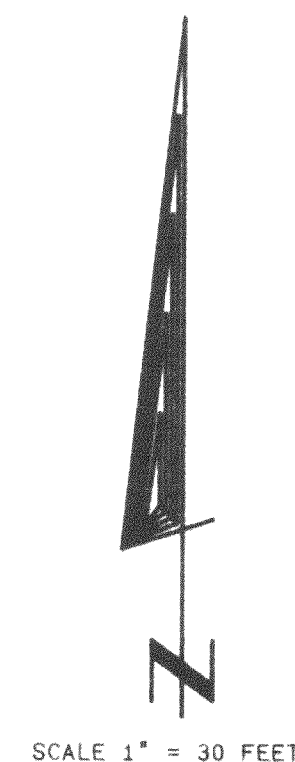

REVISED 7/5/01 ALTERED RESIDENCE AND ADD ELEV.
REVISED 7/10/01 FLIPPED RESIDENCE PLAN

Legend

- FOUND IRON PIPE
- FOUND IRON ROD
- FOUND BRASS CAPPED MONUMENT
- FOUND CONCRETE MONUMENT
- CHISEL CUT IN CONCRETE
- SET IRON ROD, 24" LONG, WEIGHING 1.5 LBS., LINEAL FT., 3/4" DIA.
- SET IRON ROD, 30" LONG, WEIGHING 4.5 LBS., LINEAL FT., 1 1/16" DIA.
- RECORDED AS DIMENSION
- EXISTING FENCE

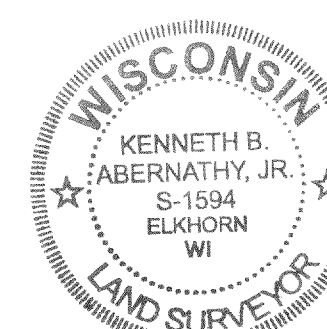

SCALE: 1" = 30 FEET

"I hereby certify that the above described property has been surveyed by me or under my direction and that the above map is a true representation thereof and shows the size and location of the property, its exterior boundaries, the location of all visible structures and dimensions of all principal buildings thereon, boundary fences, apparent easements, roadways and visible encroachments, if any."

This survey is made for the use of the present owners of the property, and also those who purchase, mortgage, or guarantee the title therein within one year from date hereof."

Kenneth B. Abernathy, Jr.

KENNETH B. ABERNATHY, JR.
WISCONSIN REGISTERED LAND SURVEYOR,
S-1594

Date: APRIL 26, 2001 Job No. 01-409

315-756

CRH-25