

1140 SEQUOIA STREET • DELAVAN, WISCONSIN 53115  
262-728-6737


NOTE: BEARINGS ARE REFERENCED TO  
EXISTING SURVEY RECORDS.



SCALE 1" = 20'

### LEGEND

- ♂ - IRON PIPE FOUND
- - CONCRETE MONUMENT FOUND WITH POSEY PIN
- - 1" DIA. IRON PIPE SET
- ⌘ - 10" SPIKE SET AT BASE OF SMALL UTILITY PED
- ⚡ - IRON ROD FOUND
- - UTILITY PED
- ( ) - RECORDED AS

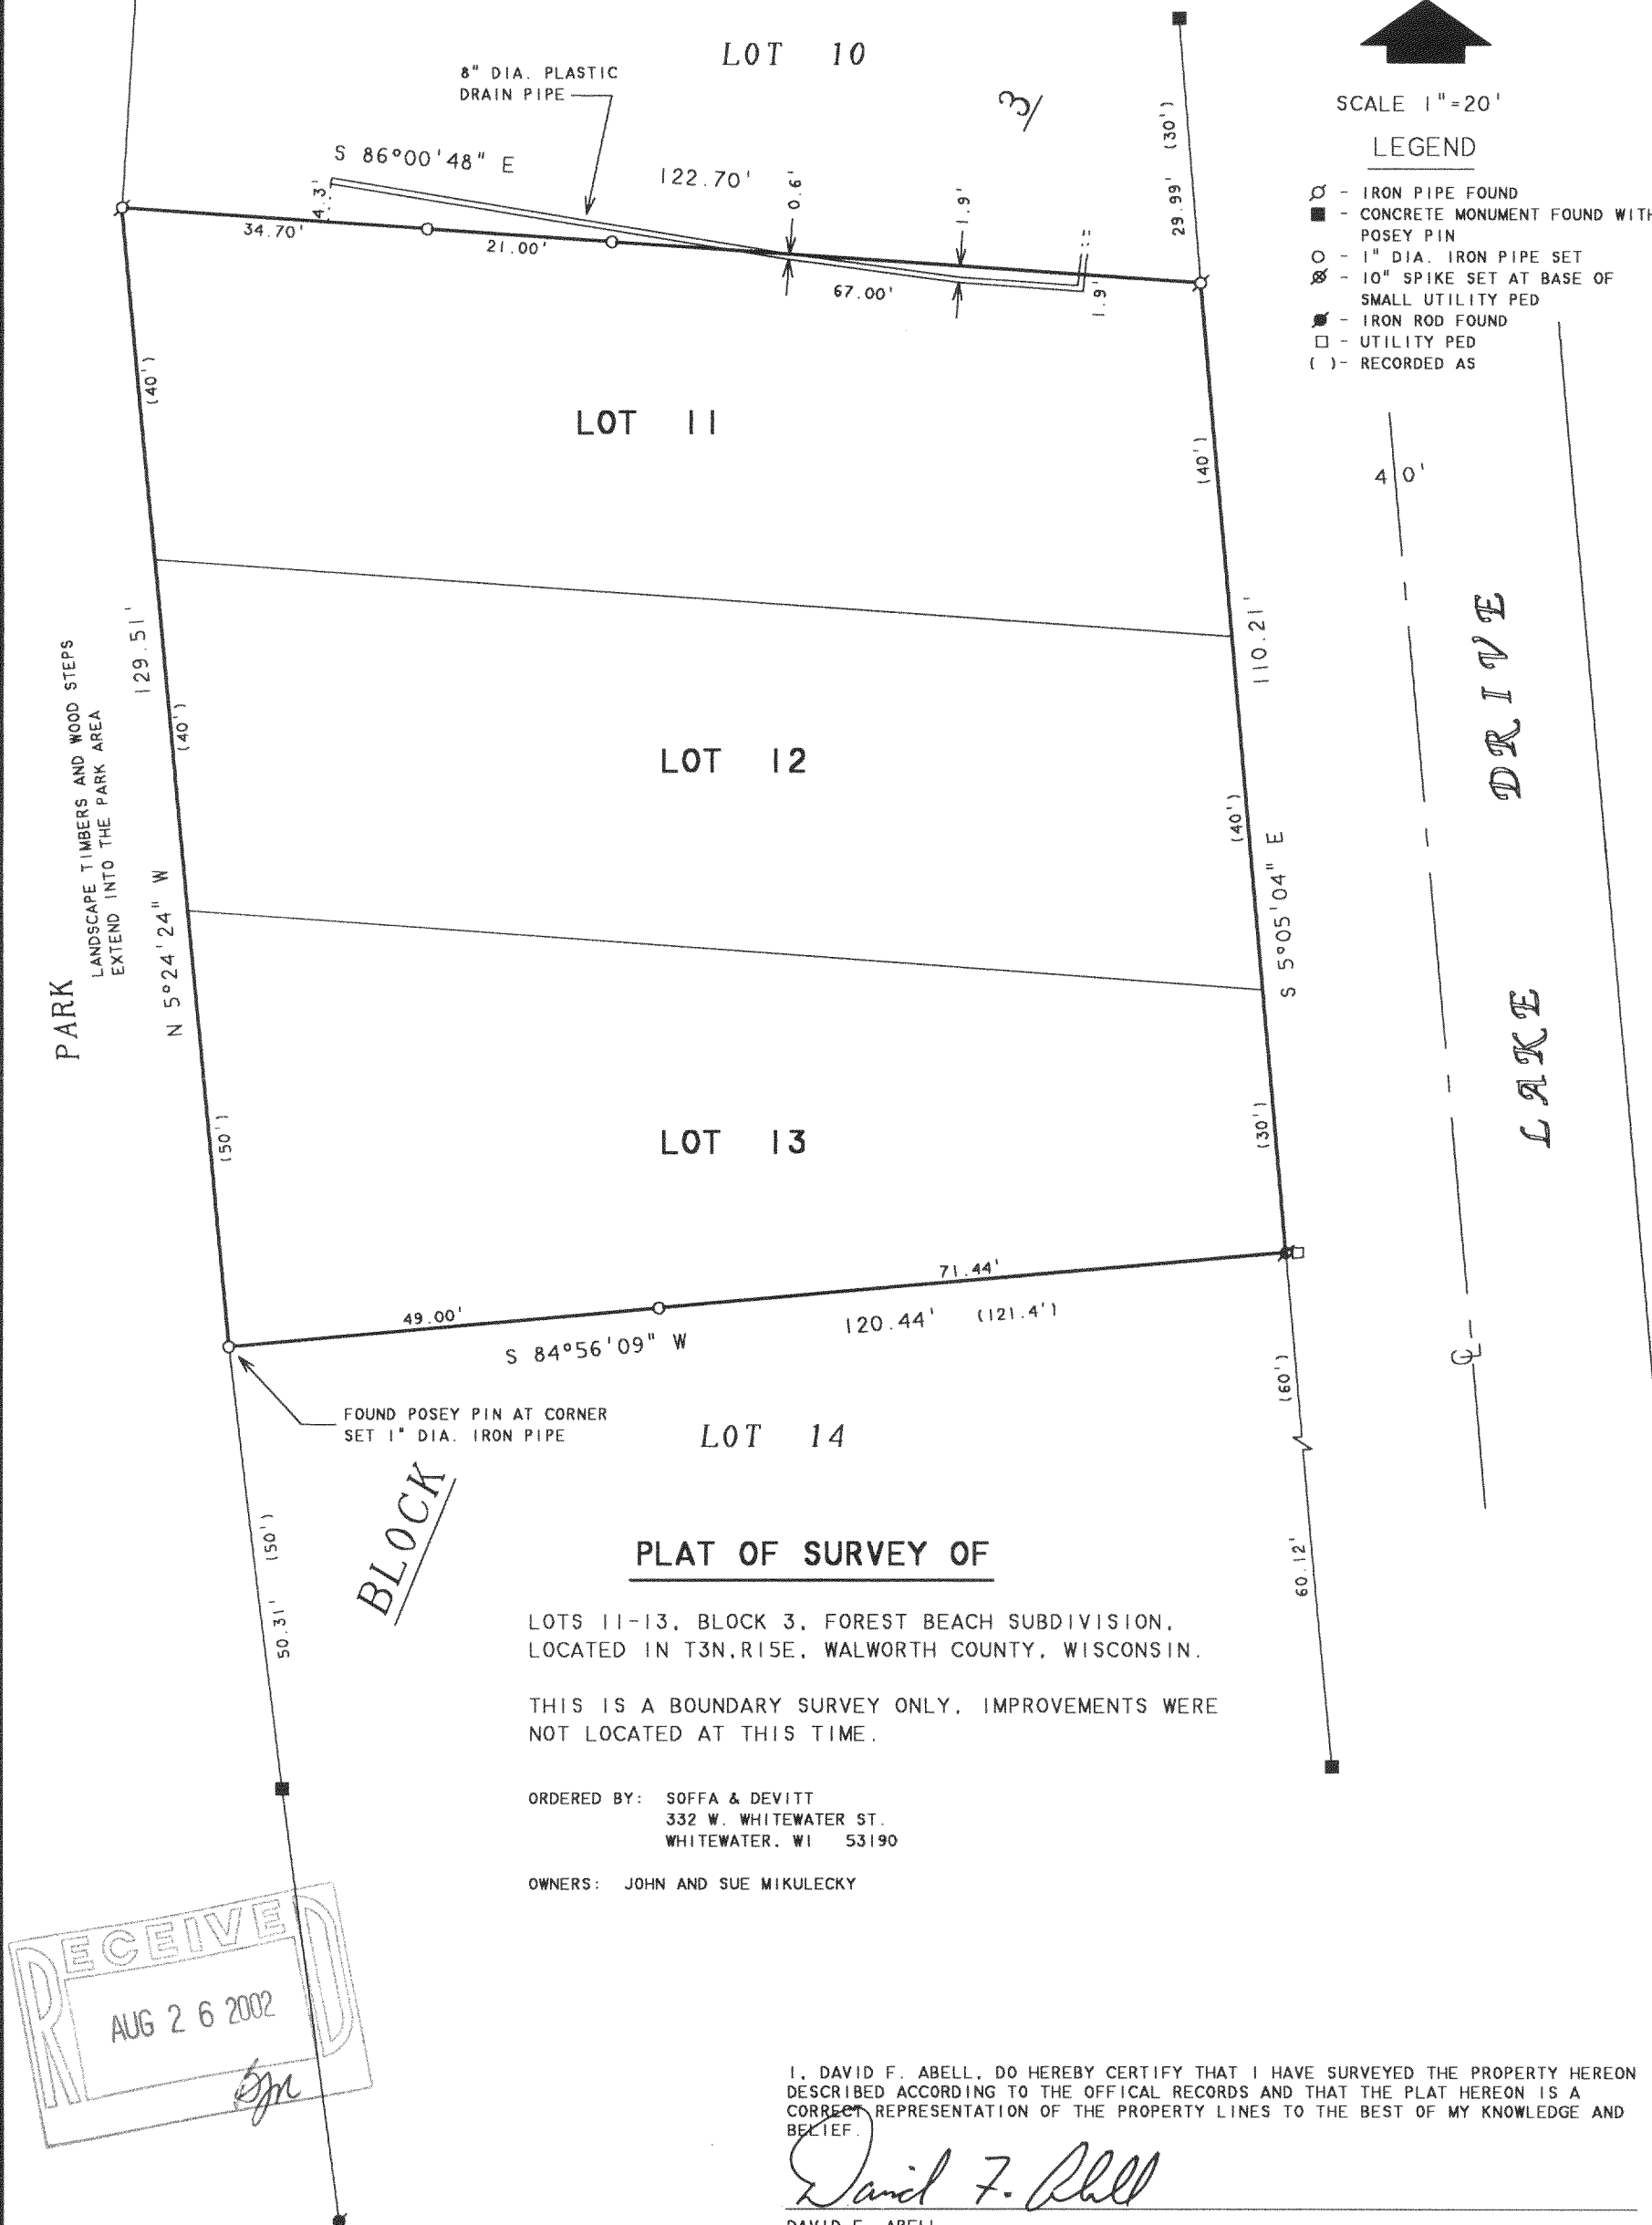

I, DAVID F. ABELL, DO HEREBY CERTIFY THAT I HAVE SURVEYED THE PROPERTY HEREON DESCRIBED ACCORDING TO THE OFFICAL RECORDS AND THAT THE PLAT HEREON IS A CORRECT REPRESENTATION OF THE PROPERTY LINES TO THE BEST OF MY KNOWLEDGE AND BELIEF

Daniel F. Rhall

DAVID F. ABELL  
WISCONSIN REGISTERED LAND SURVEYOR, S-1596

May 14, 2002

DATE \_\_\_\_\_ JOB NUMBER - 02059  
NOTE: THIS IS NOT A CERTIFIED COPY UNLESS SEALED

315-785

CFB 16B