


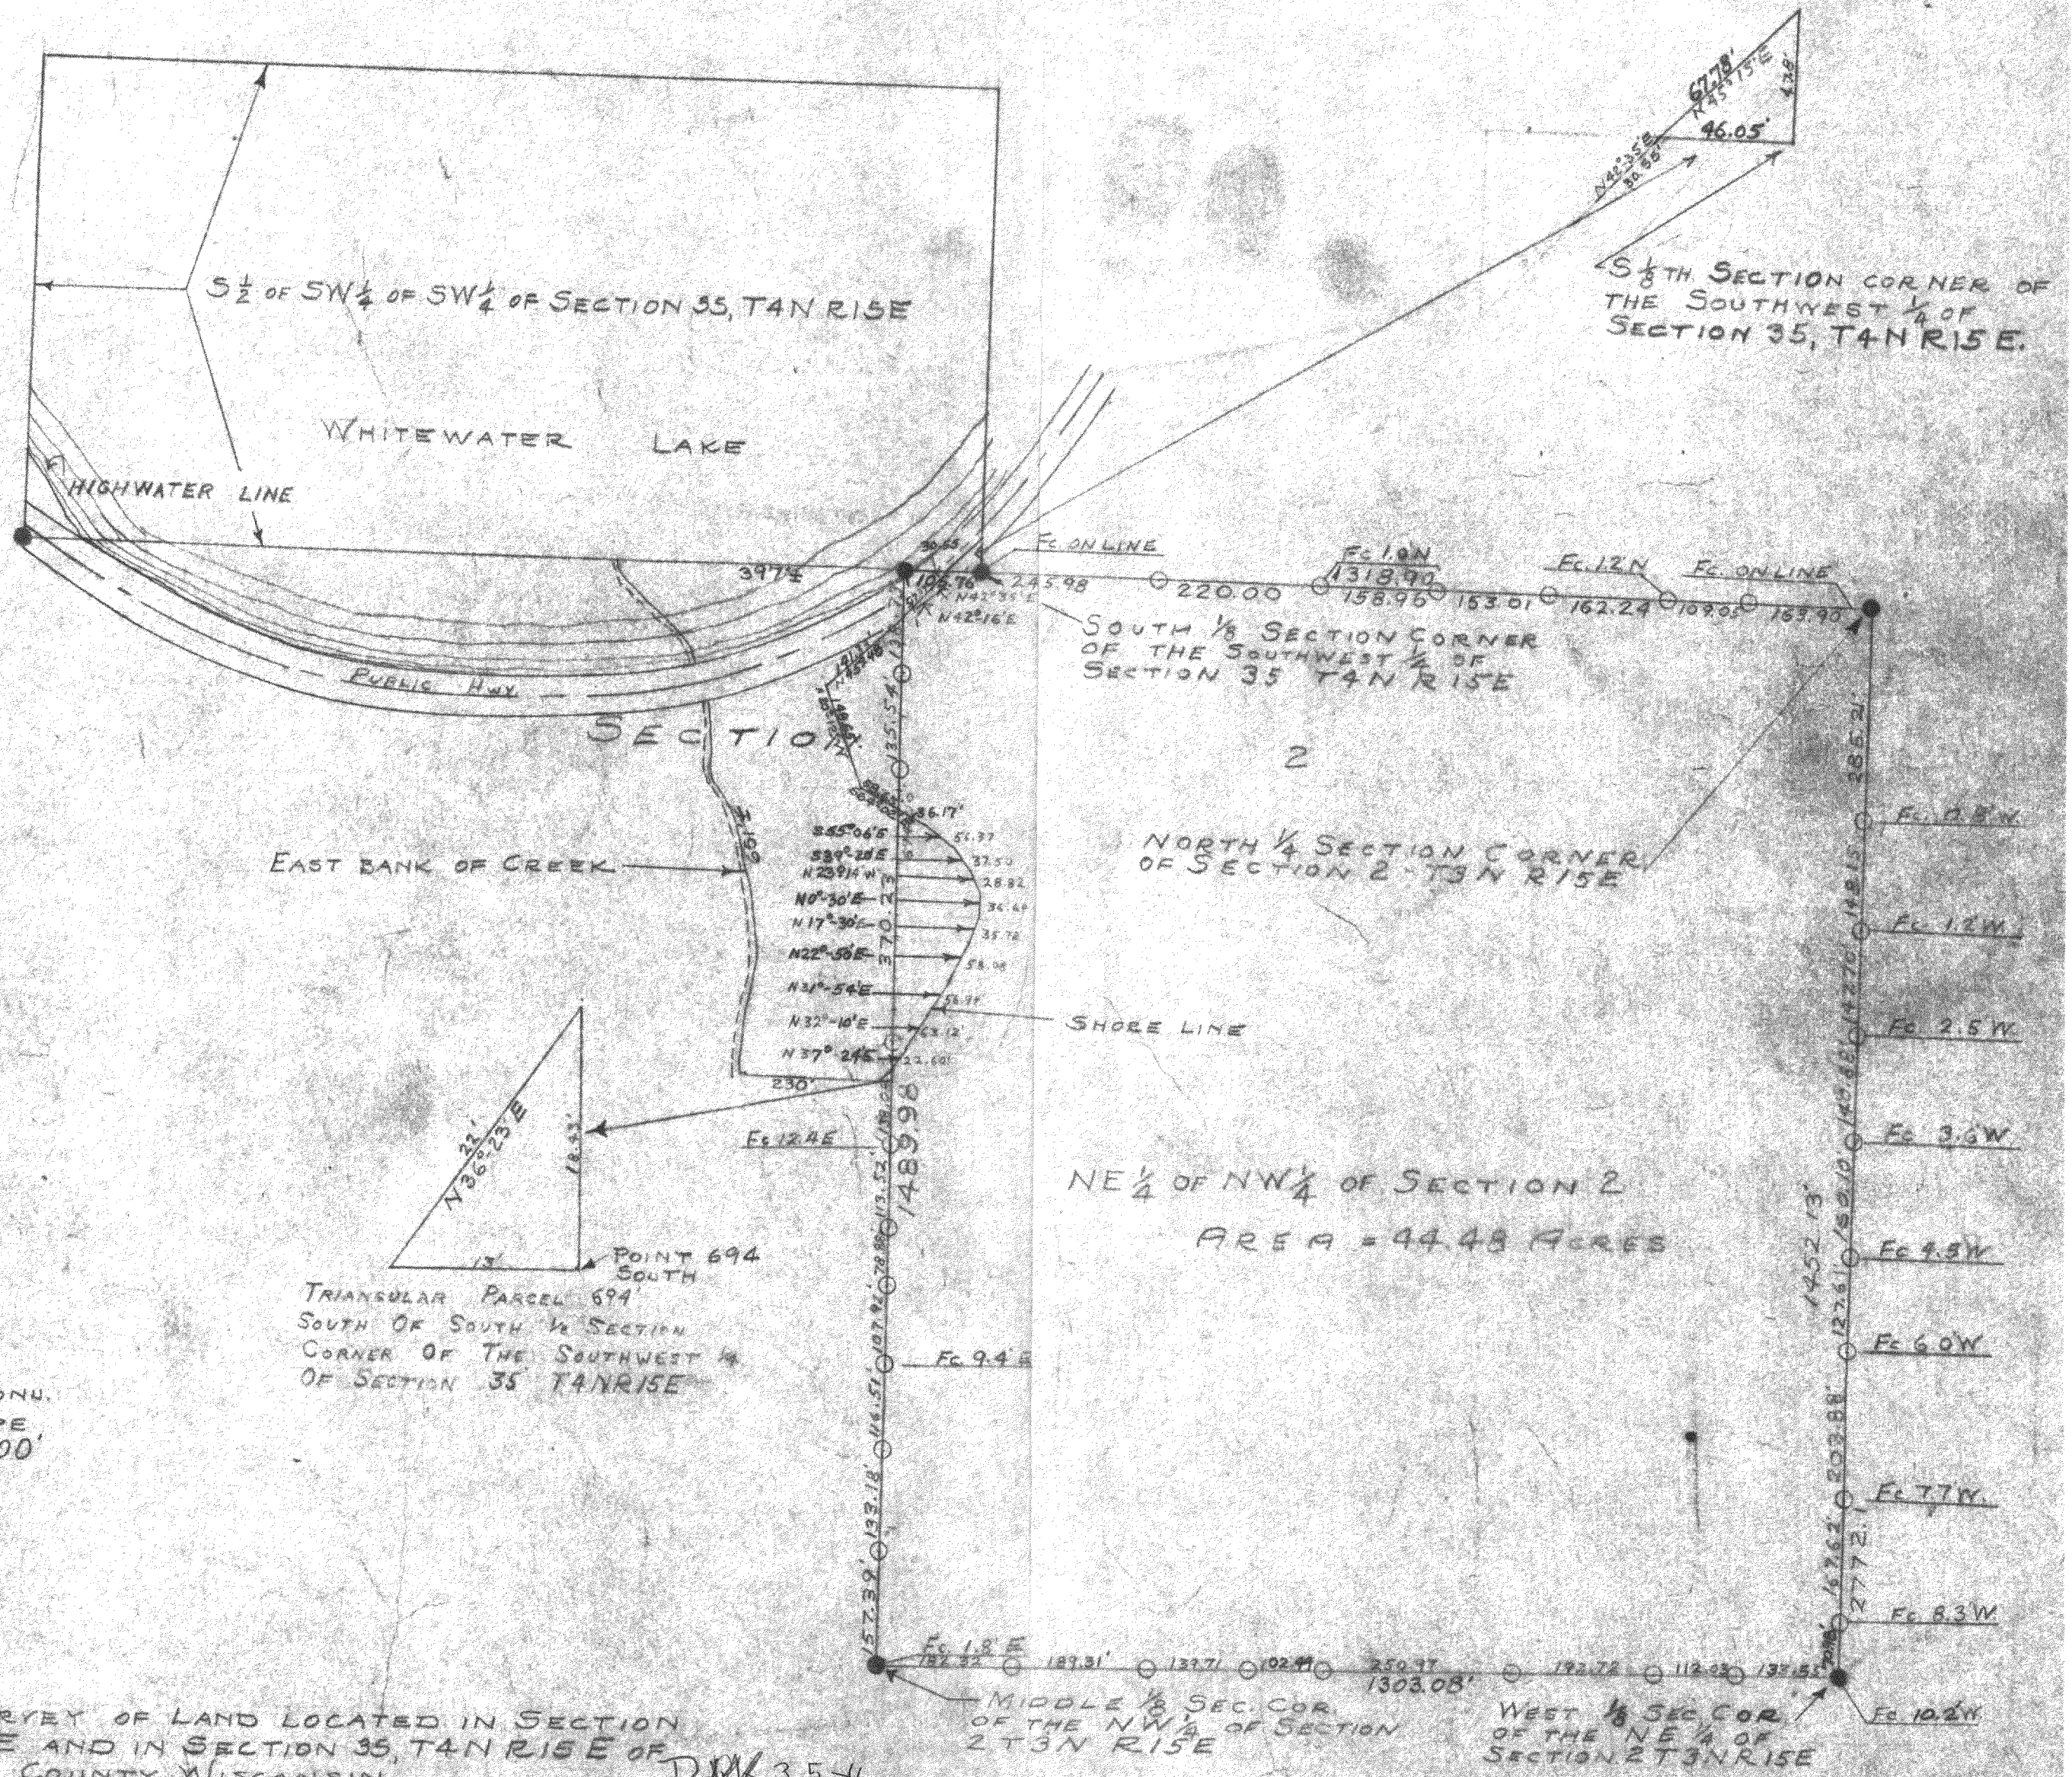

PLAT OF SURVEY OF LAND LOCATED IN SECTION 2, T3N R15E AND IN SECTION 35, T4N R15E OF WALWORTH COUNTY, WISCONSIN

JULY 1951
 Lloyd L. Linsen
 WALWORTH COUNTY SURVEYOR
 CR-2-8

315-8.1