
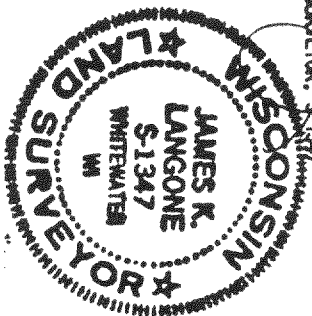
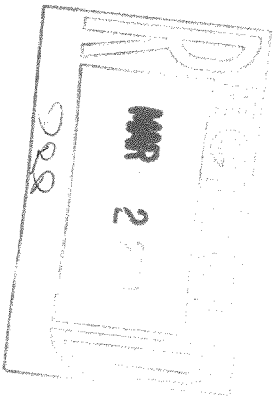


PLAT OF SURVEY

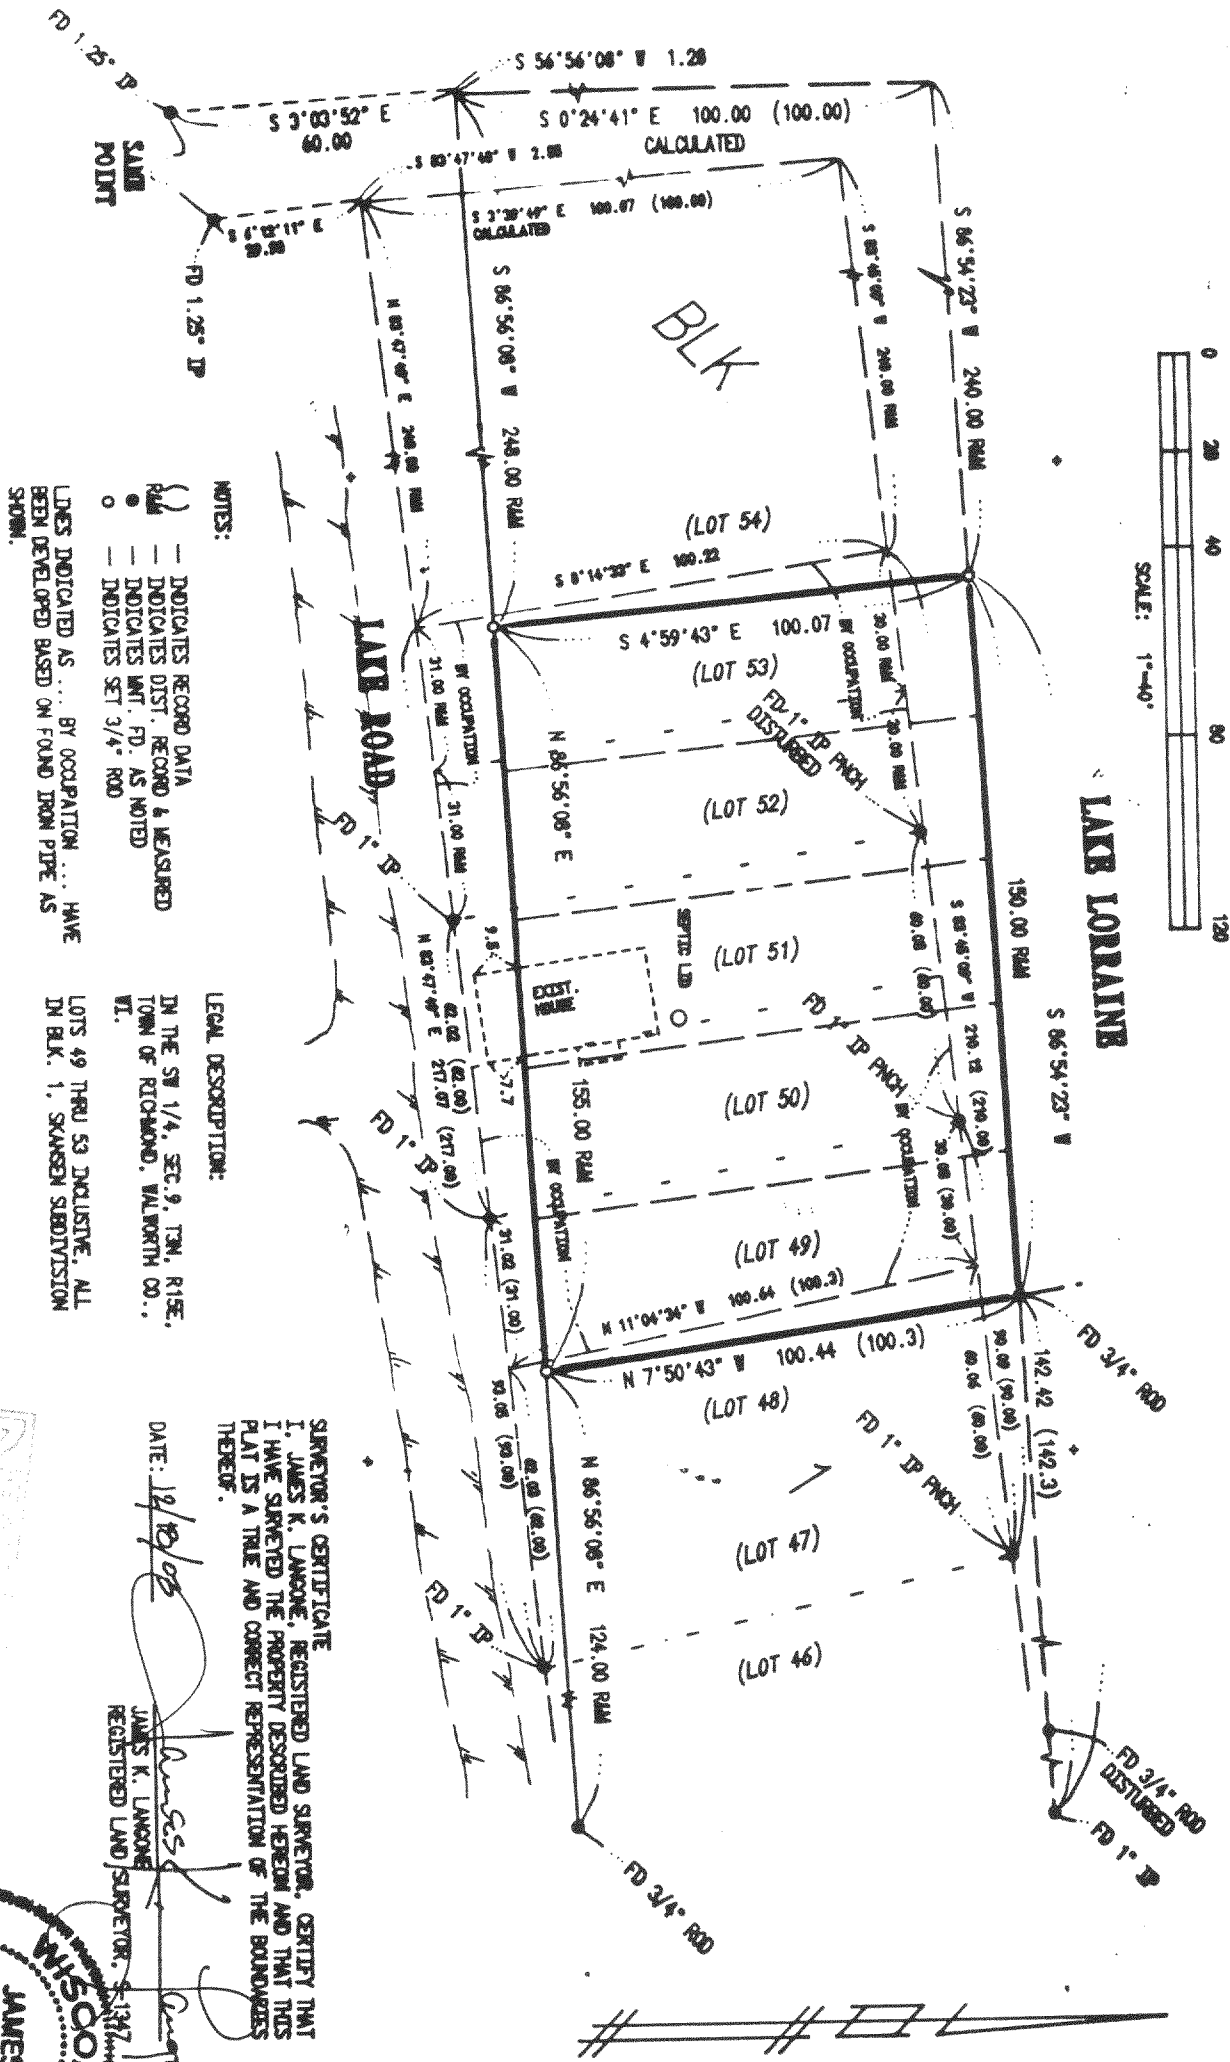

JAMES K. LANGONE
LAND SURVEYS & CIVIL ENGINEERING

N339 Co. Rd. "N" (Upper)

Whitewater, WI. 53190-2842

(262) 473-4119

JL: 03-130
12/13/03

CS-40

315-850