



ABERNATHY and ASSOCIATES
Kenneth B. Abernathy Jr.
Wisconsin Registered Land Surveyor S-1594

Rt. 3, Box 273
Elkhorn, Wisconsin 53121
Phone: (414) 723-4260 (office)
(414) 723-4813 (residence)


PLAT OF SURVEY

LOT 35 AND LOT 36, BLOCK 7,
LAKE WANDAWEGA HIGHLANDS
FIRST ADDITION, LOCATED IN
THE NORTHWEST 1/4 SECTION 12,
TOWN 3 NORTH, RANGE 16 EAST,
SUGAR CREEK TOWNSHIP,
WALWORTH COUNTY, WISCONSIN.

OWNERS: GARY & KATHY PHINNEY
N9531 SUNSET DRIVE
EAST TROY, WI. 53120

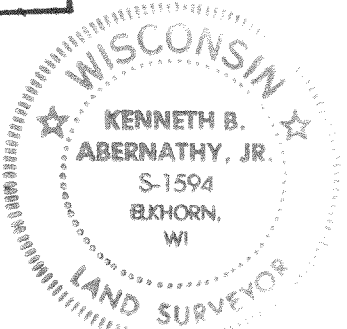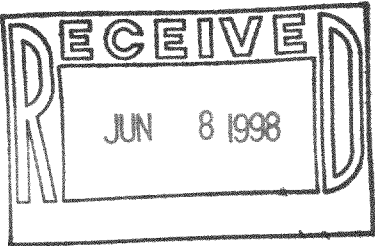

GWH-87
316-1022

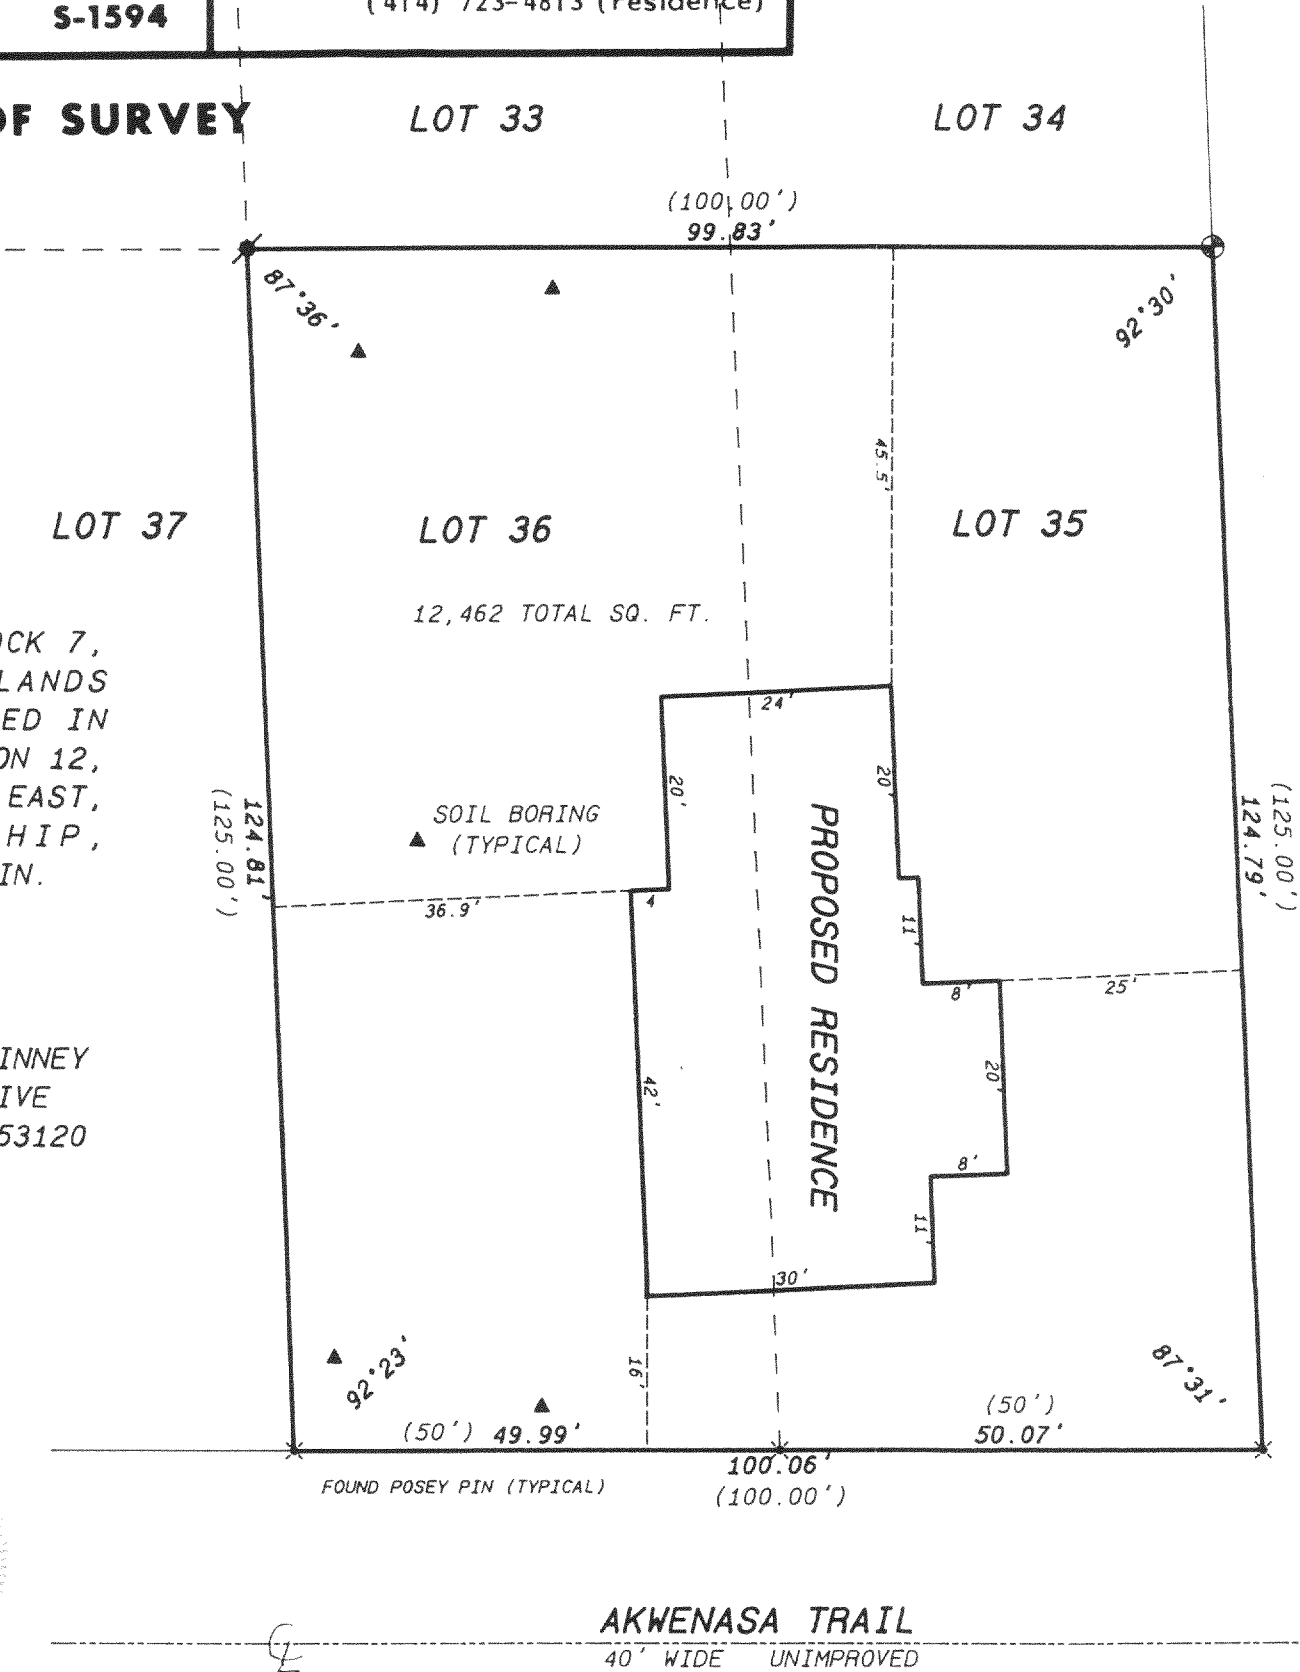

AWEOGON TRAIL A.K.A. TIPPECANOE TRAIL
40' WIDE

AKWENASA TRAIL
40' WIDE UNIMPROVED



SCALE: 1"= 20 FEET

Legend

- FOUND IRON PIPE
- FOUND IRON ROD
- FOUND BRASS CAPPED MONUMENT
- FOUND CONCRETE MONUMENT
- CHISEL CUT IN CONCRETE
- SET IRON ROD, 24" LONG, WEIGHING 1.5 LBS./LINEAL FT., 3/4" DIA.
- SET IRON ROD, 30" LONG, WEIGHING 4.5 LBS./LINEAL FT., 1-11/16" DIA.
- (xx) RECORDED AS DIMENSION
- x-x- EXISTING FENCE

"I hereby certify that I have surveyed the above described property and that the above map is a true representation thereof and shows the size and location of the property, its exterior boundaries, the location of all visible structures and dimensions of all principal buildings thereon, boundary fences, apparent easements, roadways and visible encroachments, if any."

"This survey is made for the use of the present owners of the property, and also those who purchase, mortgage, or guarantee the title thereto within one year from date hereof."

Kenneth B. Abernathy, Jr.
KENNETH B. ABERNATHY, JR.
WISCONSIN REGISTERED LAND SURVEYOR,
S-1594
Date: 3/18/98 Job No. 98.305