


PLAT OF SURVEY

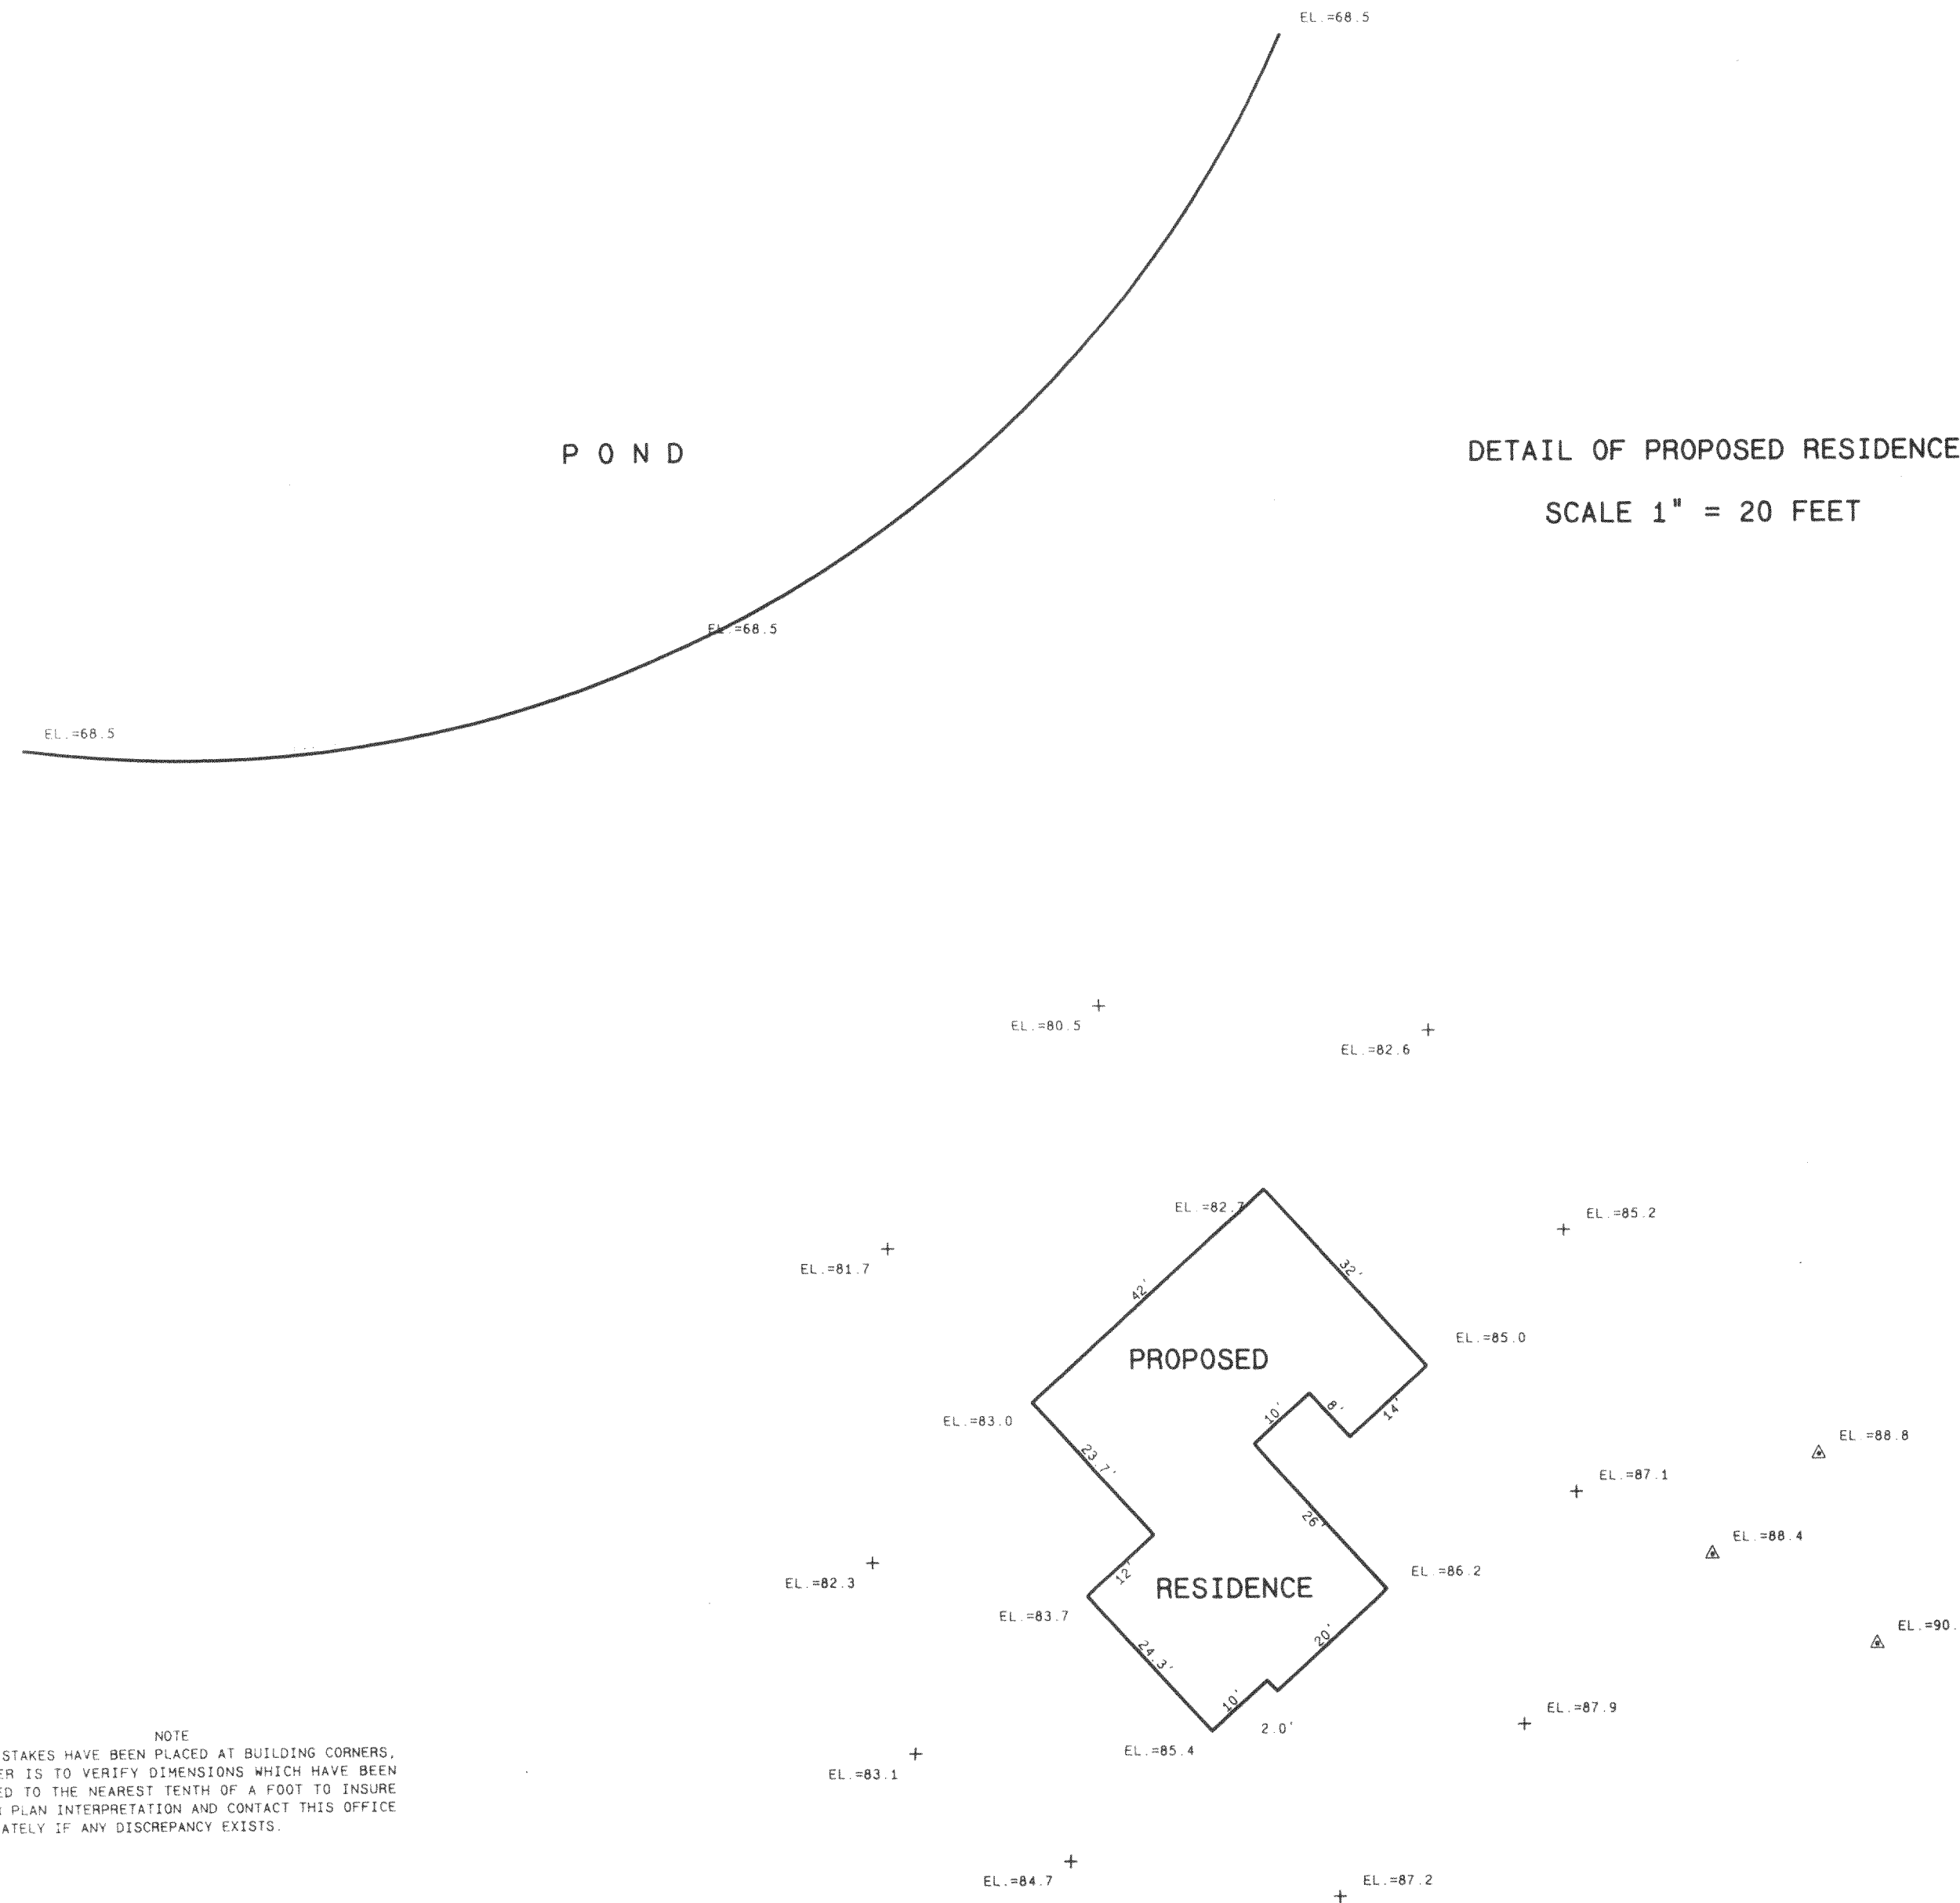

TOP OF IRON PIPE AT SE CORNER LOT 1 ASSUMED ELEV. = 100.00'



CERTIFIED SURVEY MAP NO. 2690

VOL. 13
PAGES 304, 305

A CERTIFIED SURVEY MAP OF OUTLOT NO. 1 OF NORTH LAKE BEACH TRACT NO. 1 AND PART OF THE NORTHWEST 1/4 OF THE NORTHWEST 1/4 OF SECTION 8, AND PART OF THE SOUTHWEST 1/4 OF THE SOUTHWEST 1/4 OF SECTION 5, TOWN 3 NORTH, RANGE 16 EAST, TOWN OF SUGAR CREEK, WALWORTH COUNTY, WISCONSIN.

OWNERS: RANDY AND KELLY VINGE
3001 N. SHORE DR.
DELAVER, WI 53115

SURVEYOR: KENNETH B. ABERNATHY
ABERNATHY AND ASSOCIATES
W4056 BRAY RD
ELKHORN, WI 53121
(414) 723-4260

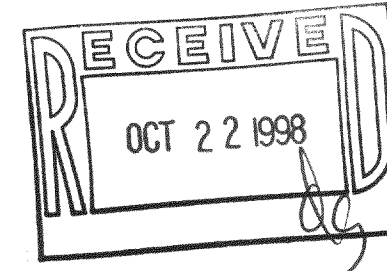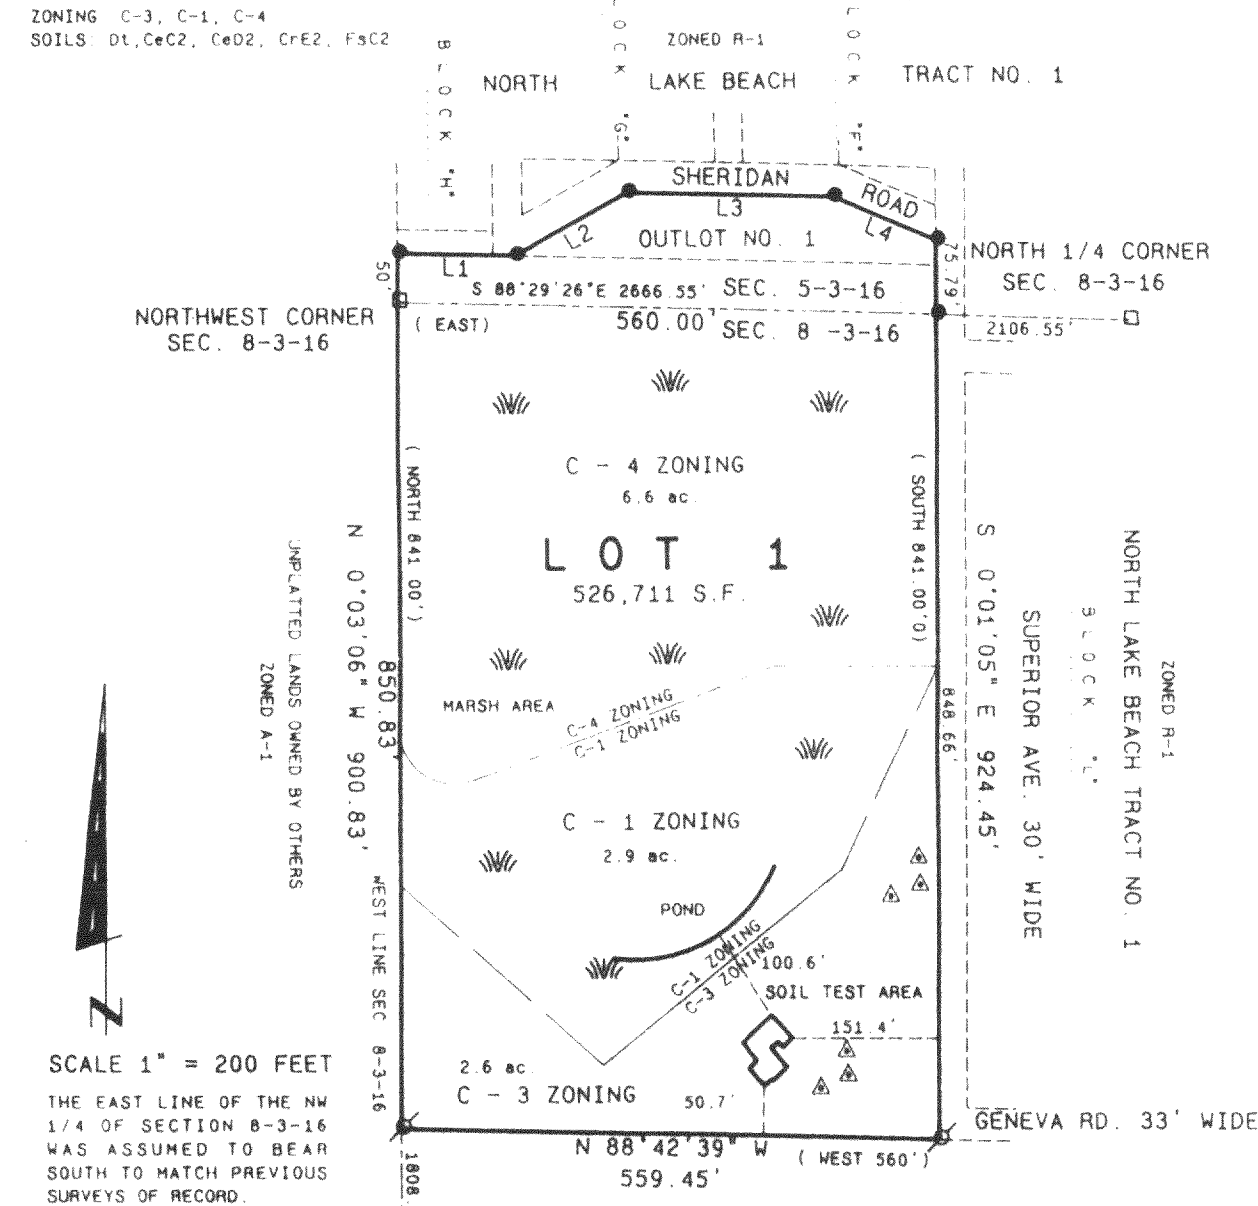

SCALE: 1"=20 FEET


I hereby certify that the above described property has been surveyed by me or under my direction and that the above map is a true representation thereof and shows the size and location of the property, its exterior boundaries, the location of all visible structures and dimensions of all principal buildings thereon, boundary fences, apparent easements, roadways and visible encroachments, if any.

This survey is made for the use of the present owners of the property, and also those who purchase, mortgage or guarantee the title thereto within one year from date hereof.

Kenneth B. Abernathy, Jr.

KENNETH B. ABERNATHY, JR.
WISCONSIN REGISTERED LAND SURVEYOR,
S-1594

Date: OCT 17, 1998 Job No. 95.813

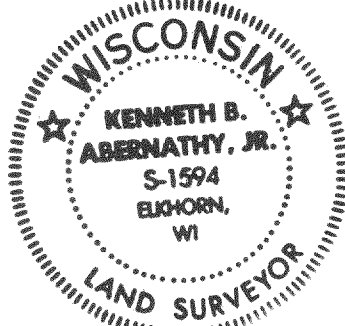

316-1035
CA-2690-1