

ABERNATHY and ASSOCIATES

Kenneth B. Abernathy Jr.

Wisconsin Registered Land Surveyor S-1594

Rt. 3, Box 273  
Elkhorn, Wisconsin 53121  
Phone: (414) 723-4260 (office)  
(414) 723-7209 (FAX)

# PLAT OF SURVEY


PLAT OF SURVEY OF LOTS 33- 39  
INCLUSIVE OF BLOCK 1 OF NORTH  
LAKE BEACH TRACT NO. 3,  
LOCATED IN THE SOUTHEAST 1/4  
OF SECTION 5, TOWN 3 NORTH,  
RANGE 16 EAST, WALWORTH  
COUNTY.

ORDERED BY:  
BADGER CONTRACTING, INC.  
P.O. BOX 745  
ELKHORN, WI. 53121

BLOCK 2


BARKERS DRIVE 33' WIDE

BOULEVARD DRIVE 30 FEET WIDE

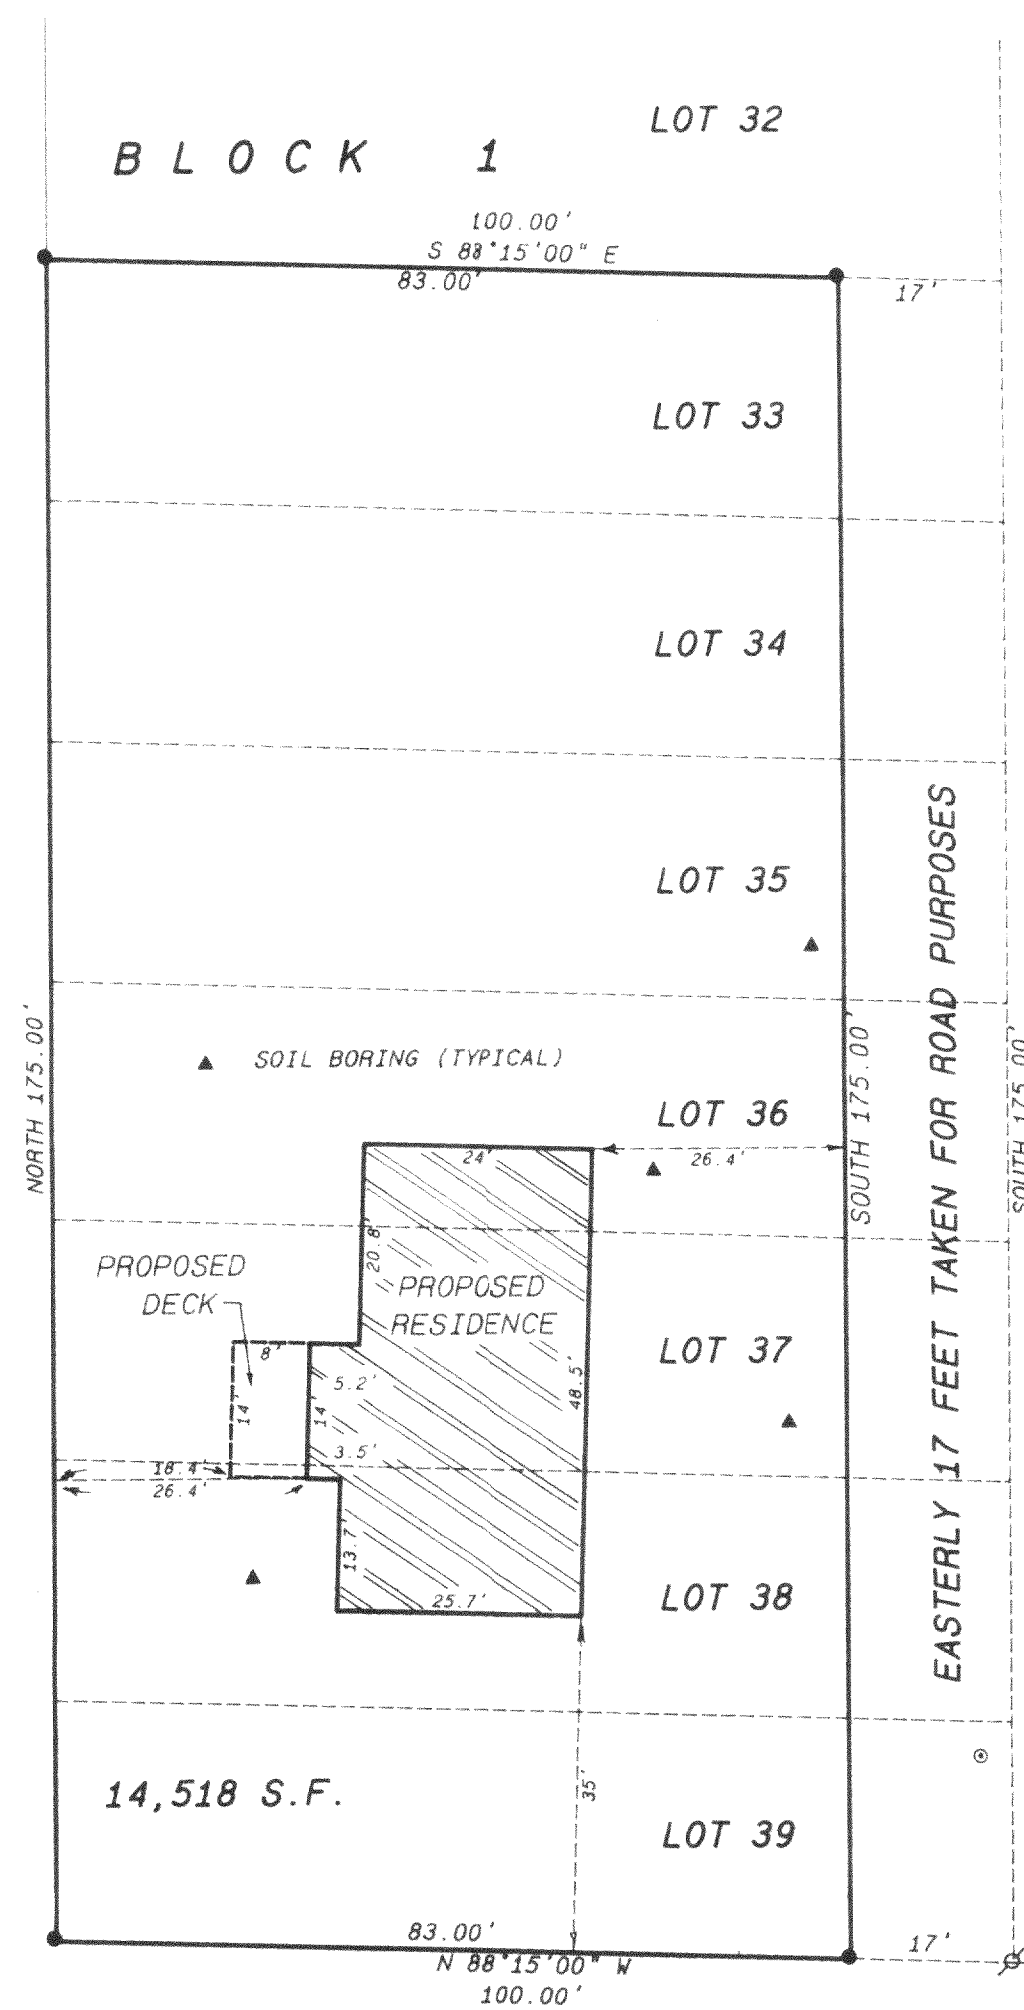

C.T.H. "O"


EAST LINE SECTION 5-3-16  
ASSUMED TO BEAR NORTH

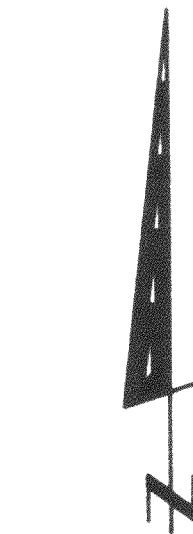

SCALE 1" = 20 FEET


## Legend

- FOUND IRON PIPE
- FOUND IRON ROD
- FOUND BRASS CAPPED MONUMENT
- FOUND CONCRETE MONUMENT
- CHISEL CUT IN CONCRETE
- SET IRON ROD, 24" LONG, WEIGHING 1.5 LBS., LINEAL FT., 3/4" DIA.
- SET IRON ROD, 30" LONG, WEIGHING 4.5 LBS., LINEAL FT., 1-11/16" DIA.
- RECORDED AS DIMENSION
- EXISTING FENCE

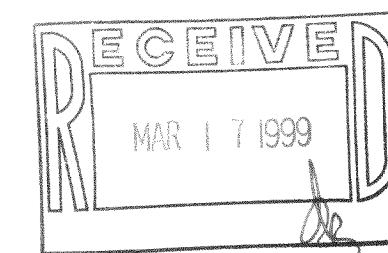

SCALE: 1" = 20 FEET

SOUTHEAST CORNER  
SEC. 5-3-16

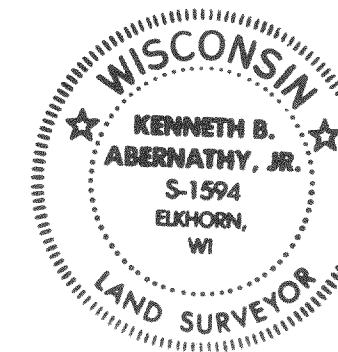

"I hereby certify that the above described property has been surveyed by me or under my direction and that the above map is a true representation thereof and shows the size and location of the property, its exterior boundaries, the location of all visible structures and dimensions of all principal buildings thereon, boundary fences, apparent easements, roadways and visible encroachments, if any."

"This survey is made for the use of the present owners of the property, and also those who purchase, mortgage, or guarantee the title thereto within one year from date hereof."

KENNETH B. ABERNATHY, JR.  
WISCONSIN REGISTERED LAND SURVEYOR,  
S-1594

Date: Nov. 3, 1998 Job No. 75-619BP

316-1053

GNLB3-346