


ABERNATHY and ASSOCIATES

Kenneth B. Abernathy Jr.

Wisconsin Registered Land Surveyor S-1594

Rt. 3, Box 273
Elkhorn, Wisconsin 53121
Phone: (414) 723-4260 (office)
(414) 723-7209 (FAX)

PLAT OF SURVEY

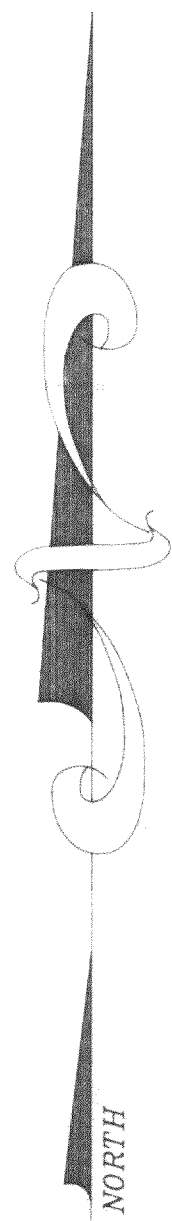


THE SOUTH 1\2 OF LOT 9 OF
BLOCK 18 AND LOTS 10, 11,
AND THE NORTH 1\2 OF LOT
12 OF BLOCK 18 IN THE SECOND
MAP OF INTERLAKEN, TOWN OF
SUGAR CREEK, WALWORTH COUNTY
WISCONSIN.

PROPERTY OWNER: DAN MICETTI
P.O. BOX 391
ELKHORN, WI. 53121

Legend

- FOUND IRON PIPE
- FOUND IRON ROD
- FOUND BRASS CAPPED MONUMENT
- FOUND CONCRETE MONUMENT
- CHISEL CUT IN CONCRETE
- SET IRON ROD, 24" LONG, WEIGHING 1.5 LBS. LINEAL FT., 3/4" DIA.
- SET IRON ROD, 30" LONG, WEIGHING 4.5 LBS. LINEAL FT., 1-11/16" DIA.
- RECORDED AS DIMENSION
- EXISTING FENCE

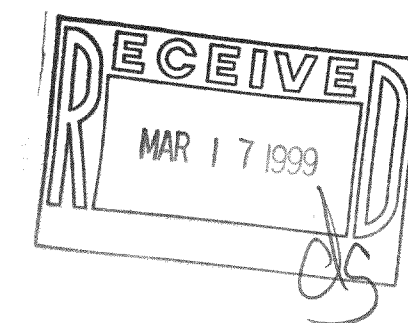

SCALE: 1" = 40 FEET



"I hereby certify that the above described property has been surveyed by me or under my direction and that the above map is a true representation thereof and shows the size and location of the property, its exterior boundaries, the location of all visible structures and dimensions of all principal buildings thereon, boundary fences, apparent easements, roadways and visible encroachments, if any."

"This survey is made for the use of the present owners of the property and also those who purchase, mortgage, or guarantee the title thereto within one year from date hereof."

Kenneth B. Abernathy, Jr.

KENNETH B. ABERNATHY, JR.
WISCONSIN REGISTERED LAND SURVEYOR,
S-1594

Date: 11/25/98 Job No. 98.1113

316-1054
GI-243



ABERNATHY and ASSOCIATES

Kenneth B. Abernathy Jr.

Wisconsin Registered Land Surveyor S-1594

Rt. 3, Box 273
Elkhorn, Wisconsin 53121
Phone: (414) 723-4260 (office)
(414) 723-7209 (FAX)

PLAT OF SURVEY

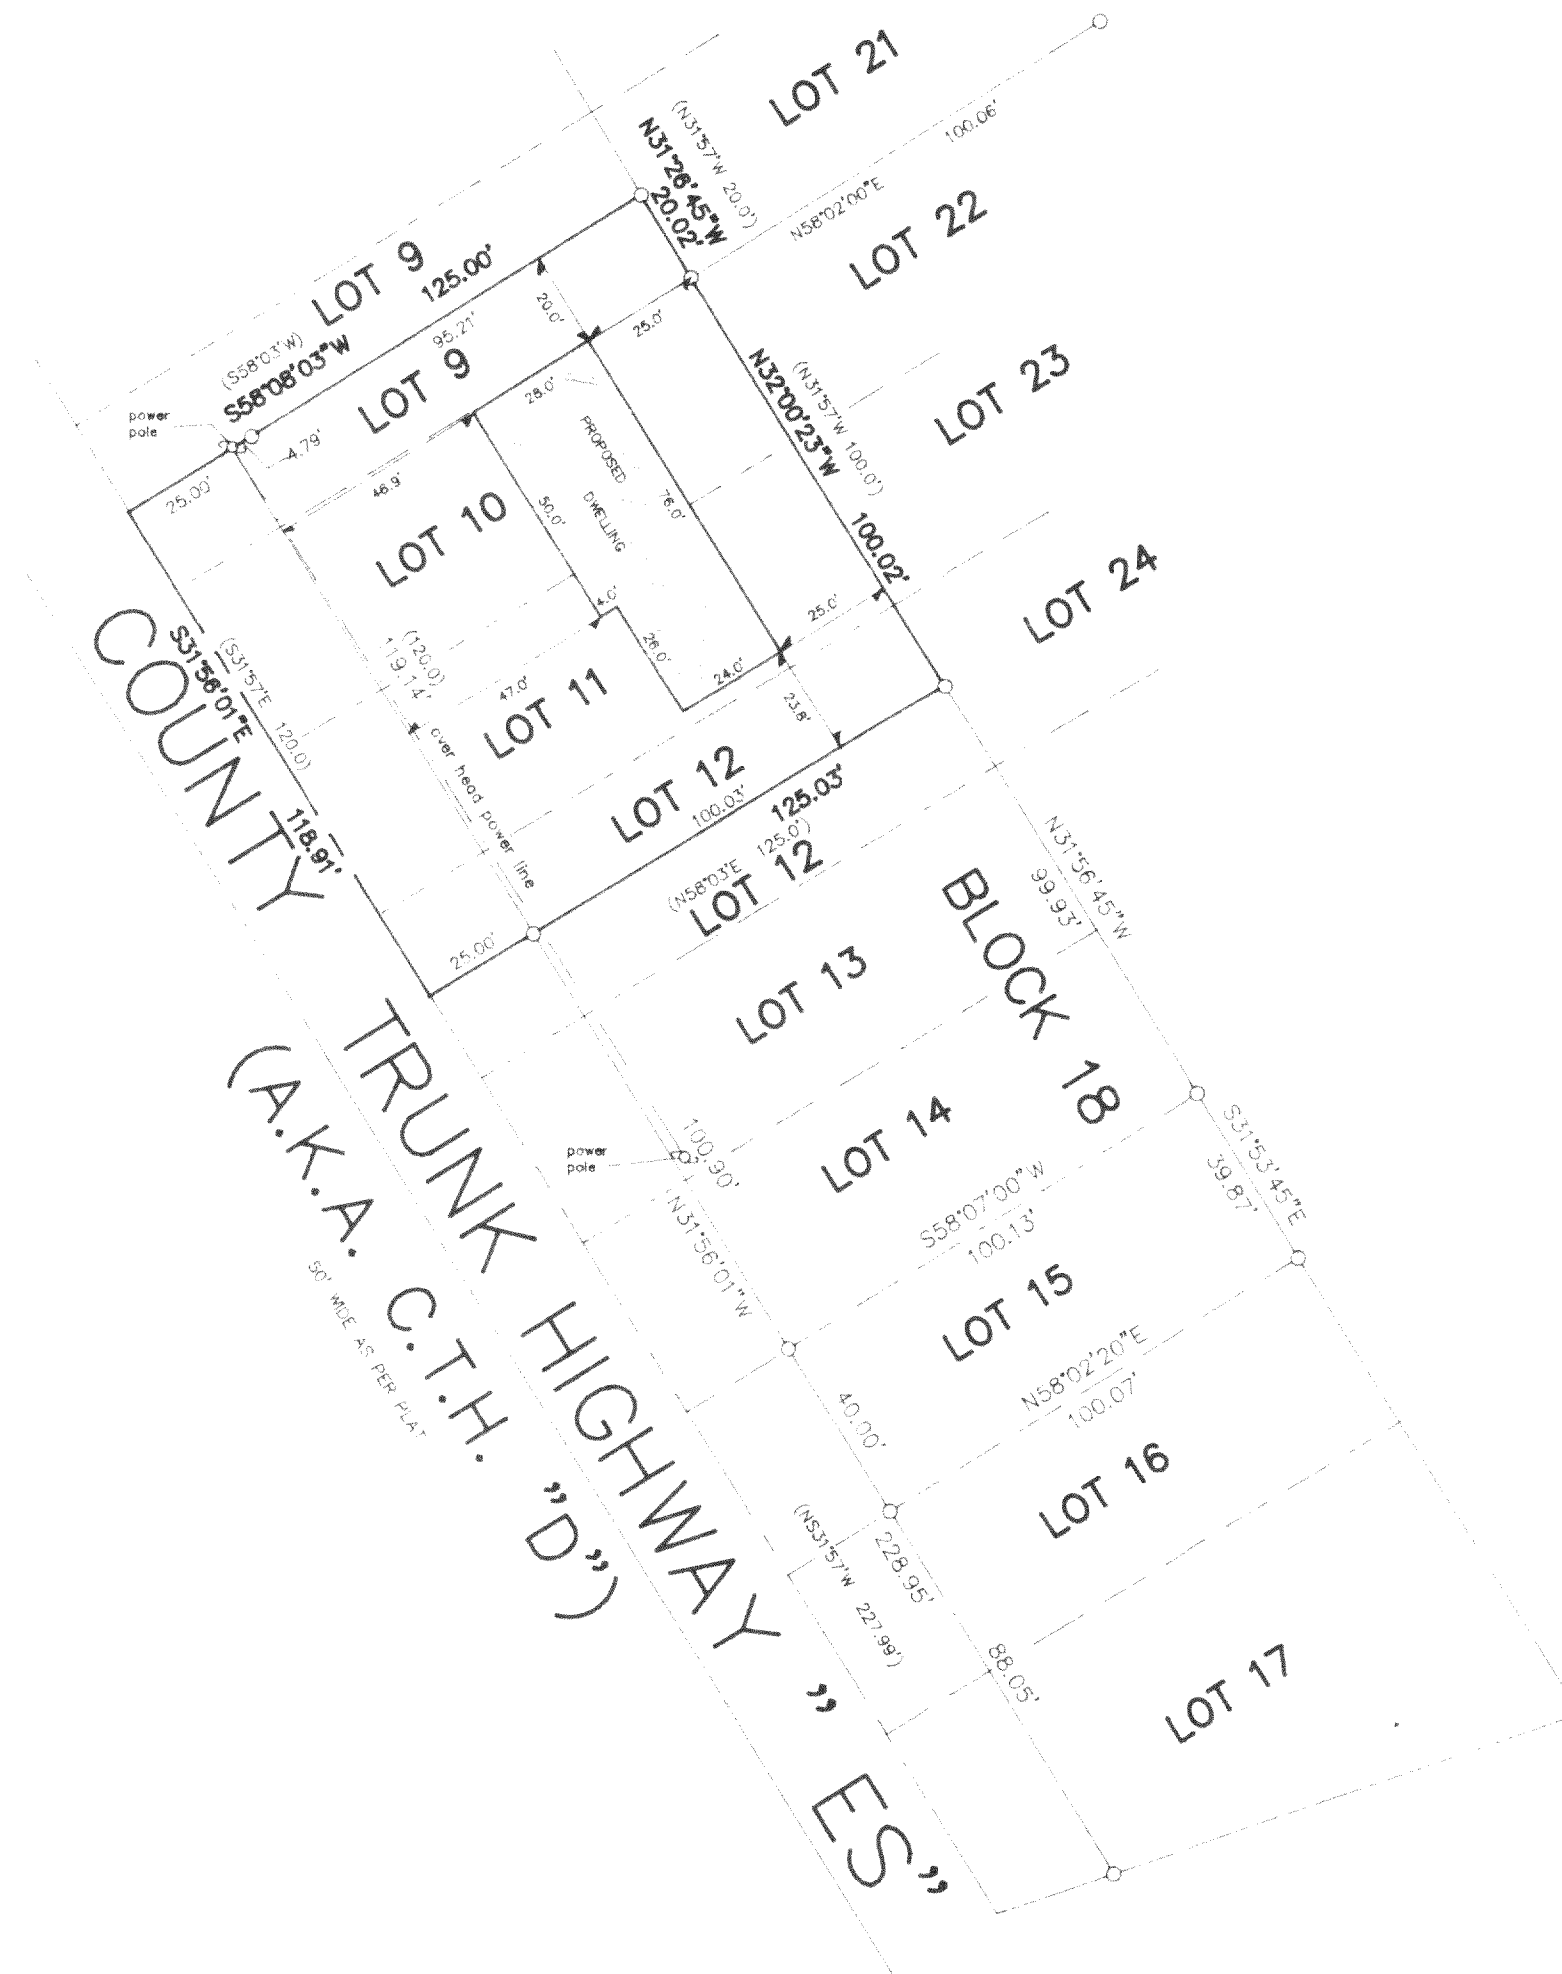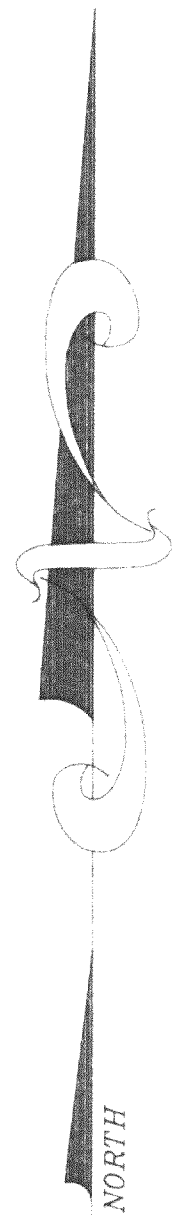


THE SOUTH 1\2 OF LOT 9 OF
BLOCK 18 AND LOTS 10, 11,
AND THE NORTH 1\2 OF LOT
12 OF BLOCK 18 IN THE SECOND
MAP OF INTERLAKEN, TOWN OF
SUGAR CREEK, WALWORTH COUNTY
WISCONSIN.

PROPERTY OWNER: Raymond McCabe
417 E. FIRST AVE. APT. # 3
ELKORN, WI. 53121

NOTE: PROPOSED DWELLING WAS STAKED BY OWNER.

Legend

- FOUND IRON PIPE
- FOUND IRON ROD
- FOUND BRASS CAPPED MONUMENT
- ✕ FOUND CONCRETE MONUMENT
- ✱ CHISEL CUT IN CONCRETE
- SET IRON ROD, 24\"/>

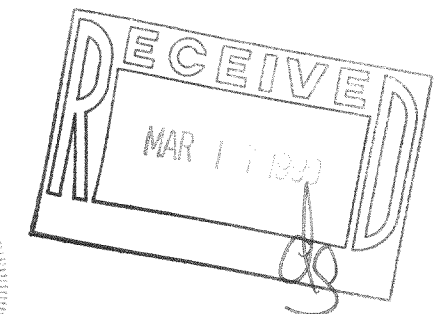

SCALE: 1" = 40 FEET

I hereby certify that the above described property has been surveyed by me in accordance with the laws of the State of Wisconsin, and that the above map is a true and correct representation thereof and shows the location and boundaries of the property as surveyed. I also certify that the location of all existing structures and dimensions of all existing buildings, thereon, including any fences, apparent easements, and other encumbrances, have been shown on this map, and that the same are correct to the best of my knowledge and belief. I am a duly licensed and qualified land surveyor under the laws of the State of Wisconsin. Those who purchase hereunder, in reliance on the truth of the facts herein stated, shall hold the same at their own risk.

Kenneth B. Abernathy, Jr.

KENNETH B. ABERNATHY, JR.
WISCONSIN REGISTERED LAND SURVEYOR,
S-1594

REVISED: 1/12/99

Date: 11/25/98

Job No. 981113

316-1054