


PLAT OF SURVEY

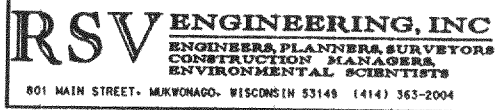

FOR: G & S BUILDERS

DATE: 3/22/99


DESCRIPTION: UNIT 34 OF LAUDERDALE LAKES ESTATES, A CONDOMINIUM,
LOCATED IN THE NW¹/₄ AND SW¹/₄ OF THE SE¹/₄ OF SECTION 1,
AND THE NW¹/₄ OF THE NE¹/₄ OF SECTION 12, TOWN 3 NORTH,
RANGE 16 EAST, TOWN OF SUGAR CREEK, WALWORTH COUNTY, WISCONSIN.

LEGEND

- 2" IRON PIPE FOUND
- 1" IRON PIPE FOUND
- BH2 ● SOIL BORING
- EXISTING SPOT ELEVATION BASED ON BM

C1 CURVE DATA

ARC 109.18'
DELTA 104°15'37"
RADIUS 60.00'
CHORD 94.73'
BEARING N37°52'12"E


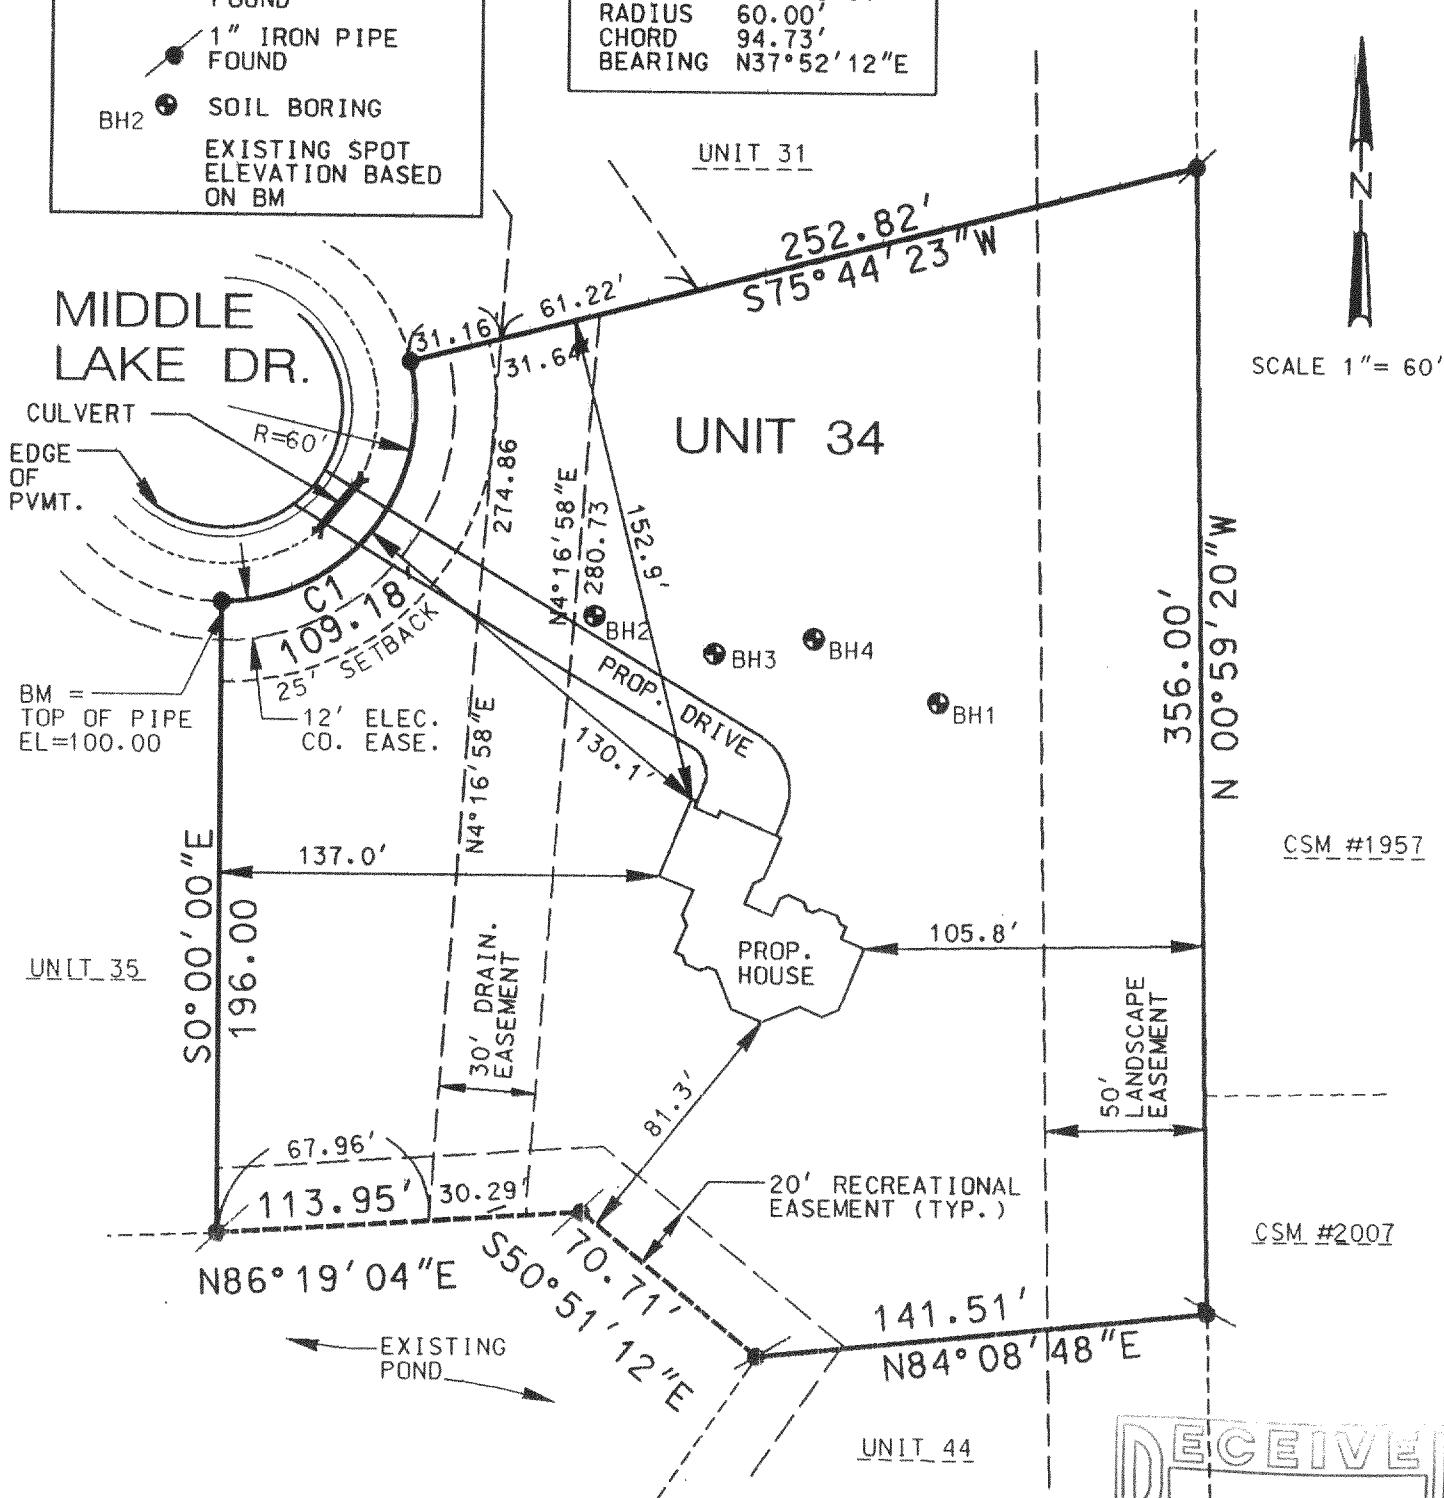


THE ABOVE MAP IS A TRUE REPRESENTATION THEREOF AND SHOWS THE SIZE AND LOCATION OF ALL THE PROPERTY, EXTERIOR BOUNDARIES, THE LOCATION OF ALL VISIBLE BOUNDARY FENCES, APPARENT EASEMENTS, ROADWAYS AND VISIBLE ENCROACHMENTS, IF ANY.

THIS SURVEY IS MADE FOR THE USE OF THE PRESENT OWNERS OF THE PROPERTY, AND ALSO THOSE WHO PURCHASE, MORTGAGE OR GUARANTEE TITLE THEREIN WITHIN ONE (1) YEAR FROM DATE HERETO.

BRADFORD L. SPENCER, R.L.S. 2069
RSV#99054

THIS IS ORIGINAL
PRINT ONLY IF
SEAL IS IMPRINTED
IN RED

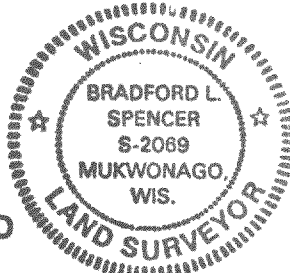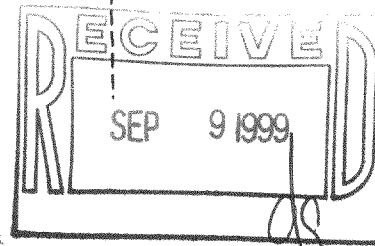

644E-11

316-1121