

Plat of Survey

of

A parcel of land described in a Warranty Deed recorded in Vol. 639 on Page 8684 as Document No. 325424 as shown below:

PARCEL A: Lots 7, 8, 9, 10, 15, 16, 17 and 18 in Block 23 of Lake Wandawega Subdivision, Golf Park Addition, Township of Sugar Creek, County of Walworth, State of Wisconsin, according to the Plat thereof recorded in the Office of the Register of Deeds in and for Walworth County, Wisconsin.

PARCEL B: A parcel of land located in the SW 1/4 of Section 1, T3N, R16E, described as follows: Beginning at the Northwest corner of Lot 7 in Block 23 of Lake Wandawega Subdivision, Golf Park Addition; thence North along the West line of said Lot 7 extended North 36.2 feet; thence East 200 feet, more or less, to the West line of U.S. Highway 12; thence South 36.2 feet to the Northeast corner of Lot 18 in Block 23 of Lake Wandawega Subdivision, Golf Park Addition; thence West along the North lines of said Lots 18 and 7 in Block 23, 200 feet more or less to the place of beginning. (Intending to describe lands formerly known as Lots 6 and 19 and the South 11.2 feet of Lots 5 and 20, of Block 23 in Lake Wandawega Subdivision, Golf Park Addition).

Grantor hereby quit claims to Grantee the following described parcel of land to the South of Parcels A and B, which land shall not be subject to the warranties of this Warranty Deed, to-wit:


PARCEL C: The North 5 feet of Lots 11 and 14, Block 23, of Lake Wandawega Subdivision, Golf Park Addition, more particularly described as follows, to-wit: Commencing at the Southeast corner of Lot 15, Lake Wandawega Subdivision, Golf Park Addition, Township of Sugar Creek, County of Walworth, State of Wisconsin; thence South 5 feet; thence West 200 feet; thence North 5 feet to the Southwest corner of Lot 10 of Lake Wandawega Subdivision, Golf Park Addition; thence East 200 feet to the point of beginning of the parcel herein described.

Surveyed for: **Keith & Kelli Garecht**
N7073 Highway 12 & 67
Elkhorn, Wisconsin. 53121

Kenosha Place

Golf View Drive

United States Highway 12 State Trunk Highway 67

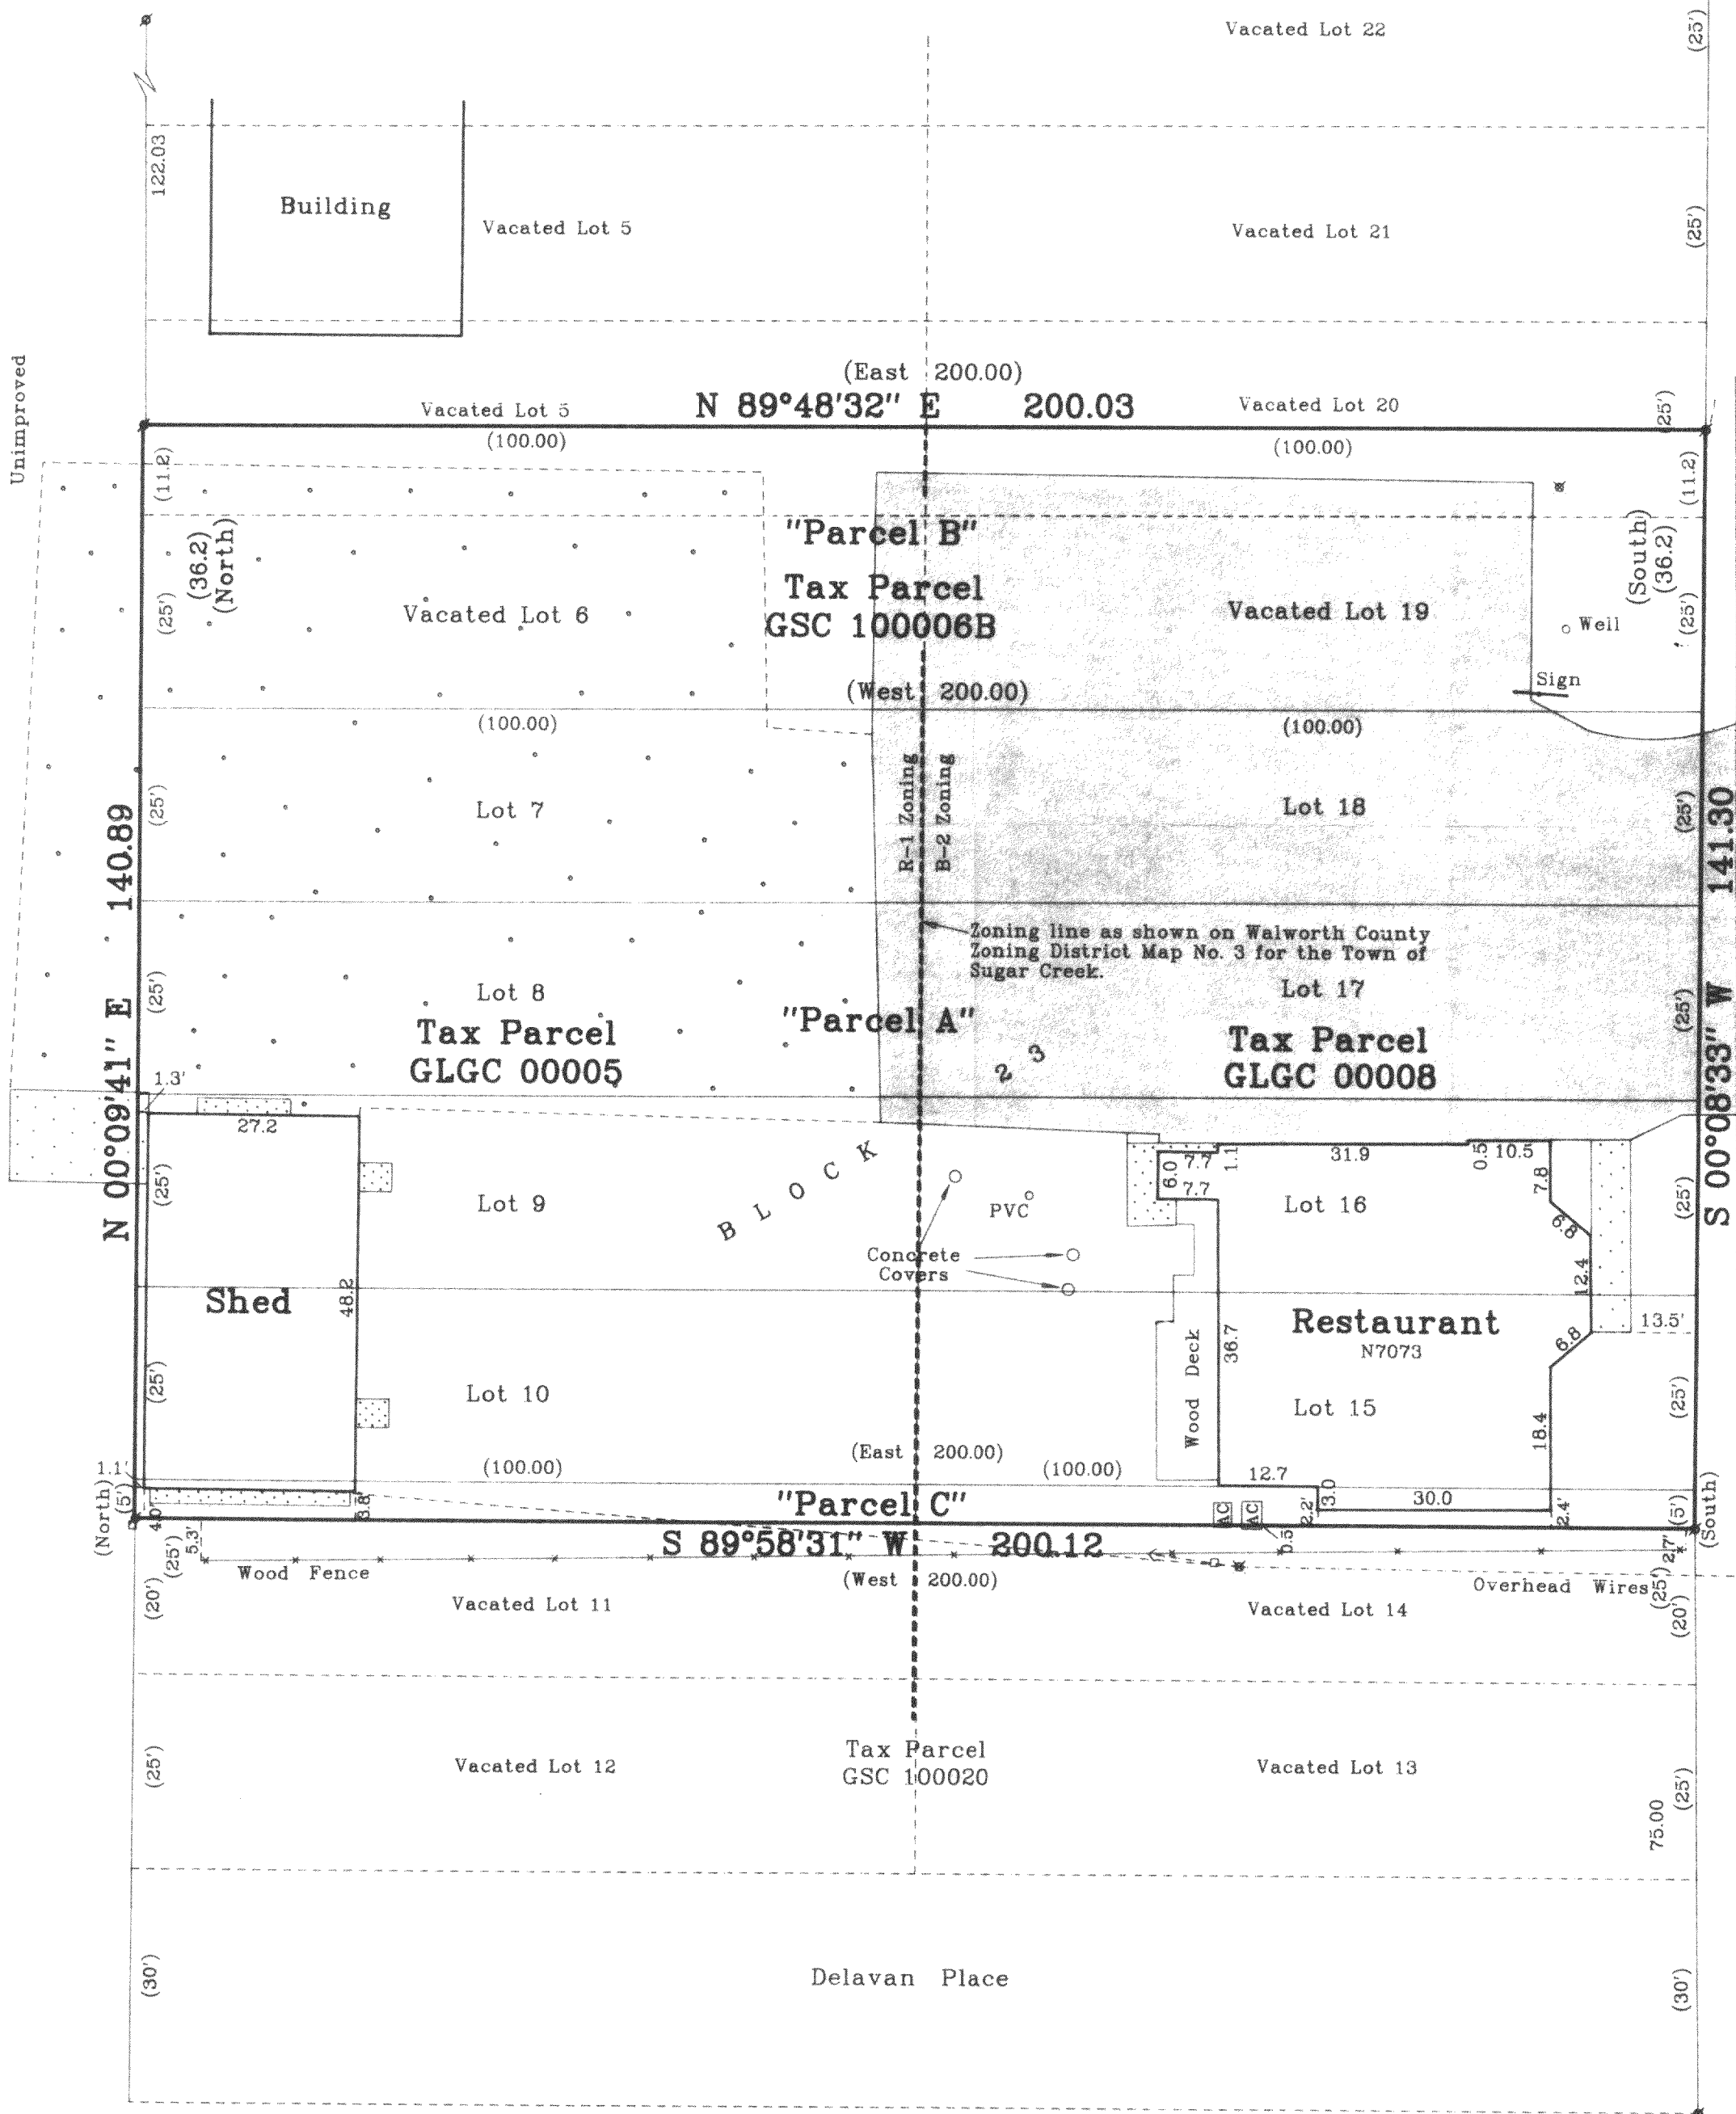

Note: This survey is subject to Wisconsin lien laws. This Plat of Survey is the notice of intent to file lien. Lien waiver required.

Note: This survey plat is not certified unless signed and sealed in red ink.


Copyright © 1999 by Jensen & Olson Land Surveying, LLC

All rights reserved. No part of this survey plat may be reproduced or transmitted in any form by any means - graphic, electronic, or mechanical, including photocopying, tracing, or information storage and retrieval systems - without permission in writing from Douglas G. Olson, Jensen & Olson Land Surveying, LLC.

I, Douglas G. Olson, Wisconsin Registered Land Surveyor, do hereby certify that this survey was performed by me, or under my direction in full compliance with the owner's / agent's instructions and Chapter A-E 7 of the Wisconsin Administrative Code "Minimum Standards for Property Surveys"; and that this map is as accurate representation thereof to the best of my knowledge and belief.

Date: April 24, 1999

Douglas G. Olson R.L.S. 2093

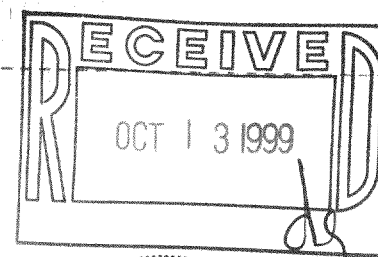

Sheet 1 of 1 Sheets. Job Reference Number 1999.020	Legend ● Found Iron Pipe ● Found Iron Rod () Recorded Information ✕ Utility Pole ▨ Concrete Surface ▨ Asphalt Surface ▨ Gravel Surface	Jensen & Olson Land Surveying, LLC 45 South Wisconsin Street P.O. Box 322 Elkhorn, Wisconsin. 53121 Telephone: (414) 723-3434 Facsimile: (414) 723-8044	Scale in Feet 1" = 20' 0' 10' 20' 40'	Mapping date: April 23, 1999. Revisions: April 24, 1999.
---	---	--	--	--

316-1129

GLGC-5
GLGC-8
ASC-1-68