


PLAT OF SURVEY
-OF-

THE NORTH 1/2 OF LOT 19, LOTS 20, 21 AND 22, BLOCK 63, FOURTH MAP OF INTERLAKEN, LOCATED IN THE TOWN OF SUGAR CREEK, COUNTY OF WALWORTH AND STATE OF WISCONSIN.

SURVEY FOR: SOUTHEASTERN WISCONSIN HOUSING CORP.
PROPOSED ADDRESS: _____ WALNUT ROAD

DWELLING TO BE STAKED UPON NOTIFICATION
BY ABOVE NAMED CLIENT


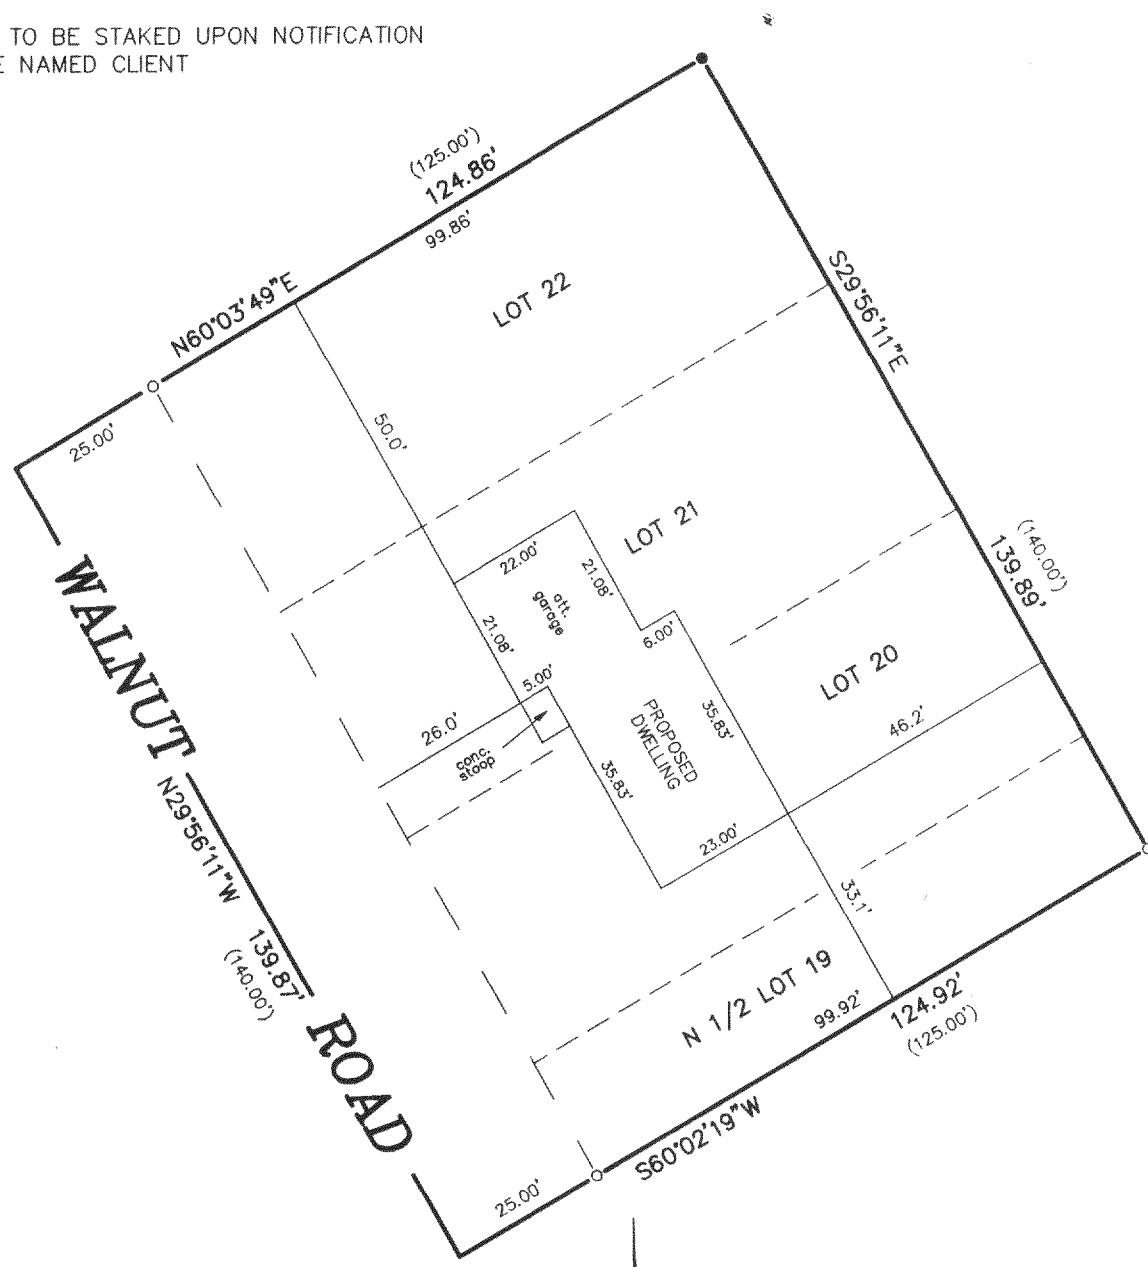


LEGEND

- FOUND IRON ROD
- SET IRON PIPE

SCALE

$$1'' = 30'$$

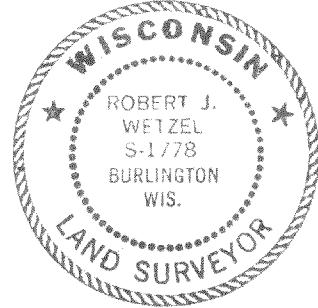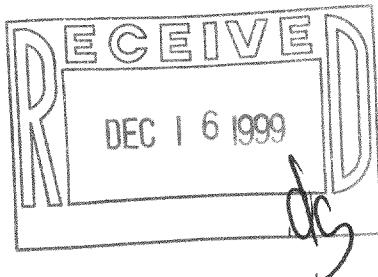

THIS IS NOT AN ORIGINAL PRINT
UNLESS THIS SEAL IS RED.

B.W. SURVEYING

412 N. PINE STREET
BURLINGTON, WI 53105
(414)-767-0225

Robert J. Wetzel
ROBERT J. WETZEL S-1778

AUGUST 9, 1999

4136

6I-575

316-1136