

PLAT OF SURVEY

-OF-

LOTS 23, 24 AND 25, BLOCK 63, FOURTH MAP OF INTERLAKEN, LOCATED IN THE TOWN OF SUGAR CREEK, COUNTY OF WALWORTH AND STATE OF WISCONSIN.


SURVEY FOR: SOUTHEASTERN WISCONSIN HOUSING CORP.

PROPOSED DWELLING TO BE STAKED ON ACTUAL CORNERS WITH 7 FOOT CONTROL STAKES ON THE LONGEST HOUSE LINE. THE CONTRACTOR WILL BE RESPONSIBLE TO FIELD VERIFY ALL STAKES FOR LOCATION AND DIMENSION PRIOR TO CONSTRUCTION. IF ANY DISCREPANCIES SHOULD ARISE, CONTACT THIS OFFICE AT ONCE.

PROPOSED ADDRESS: _____ WALNUT ROAD



PROPOSED FN. FL.: _____

PROPOSED YD. GR.: _____

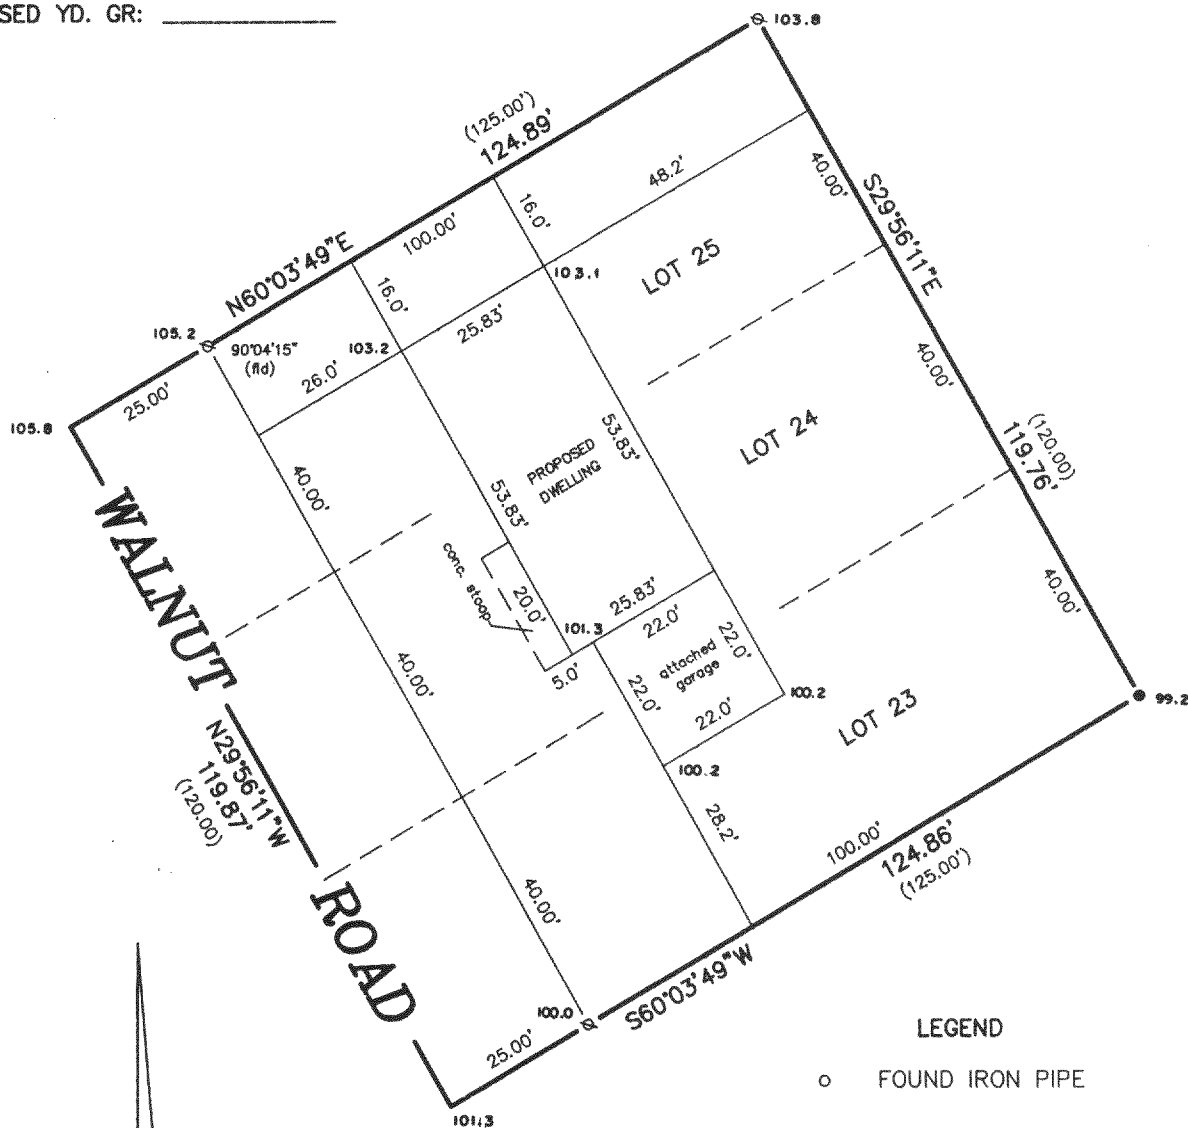


SCALE 1" = 30'

NOTE: EXISTING GARAGE ON LOT 24 (NOT SHOWN) TO BE REMOVED PRIOR TO CONSTRUCTION.

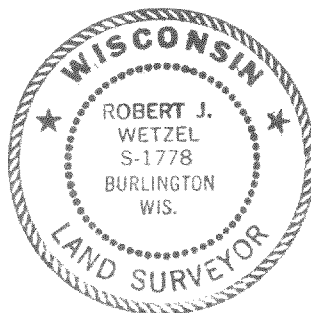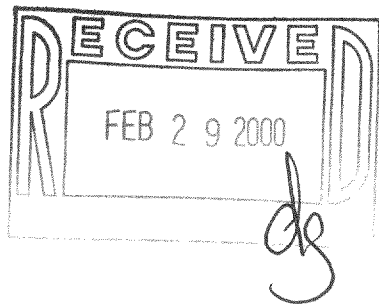

THIS IS NOT AN ORIGINAL PRINT
UNLESS THIS SEAL IS RED.

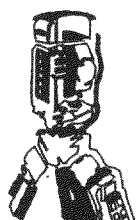

B.W. SURVEYING

412 N. PINE STREET
BURLINGTON, WI 53105
(414)-767-0225

Robert J. Wetzel
ROBERT J. WETZEL S-1778

REVISED JUNE 14, 1999
APRIL 8, 1999

DATE

3929B
JOB NUMBER

GI-578

316-1157