

PLAT OF SURVEY

RSV ENGINEERING, INC.
ENGINEERS, PLANNERS, SURVEYORS
CONSTRUCTION MANAGERS
ENVIRONMENTAL SCIENTISTS
801 MAIN STREET, MUKWONAGO, WISCONSIN 53149 (414) 363-2004

FOR: GS BUILDERS



DATE: 4/19/00

DESCRIPTION: BEING UNIT 63 OF LAUDERDALE LAKES ESTATES
LOCATED IN THE NW¹/₄ AND SW¹/₄ OF THE SE¹/₄ OF SECTION 1 AND
THE NW¹/₄ OF THE NE¹/₄ OF SECTION 12, TOWN 3 NORTH, RANGE 16
EAST, TOWN OF SUGAR CREEK, WALWORTH COUNTY, WISCONSIN.

LEGEND

- 2" DIA. x 30" L.
2.65 #/L.F.
IRON PIPE FOUND
- HUB SET 10' FROM
BLDG., ELE. TAKEN
AT TOP
- 98.79 GROUND ELE.
10' FROM BLDG.

SCALE: 1" = 50'

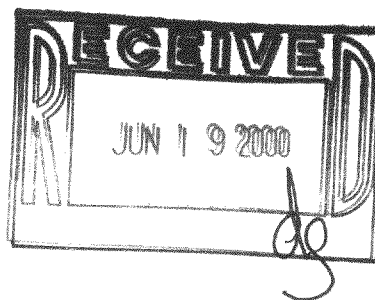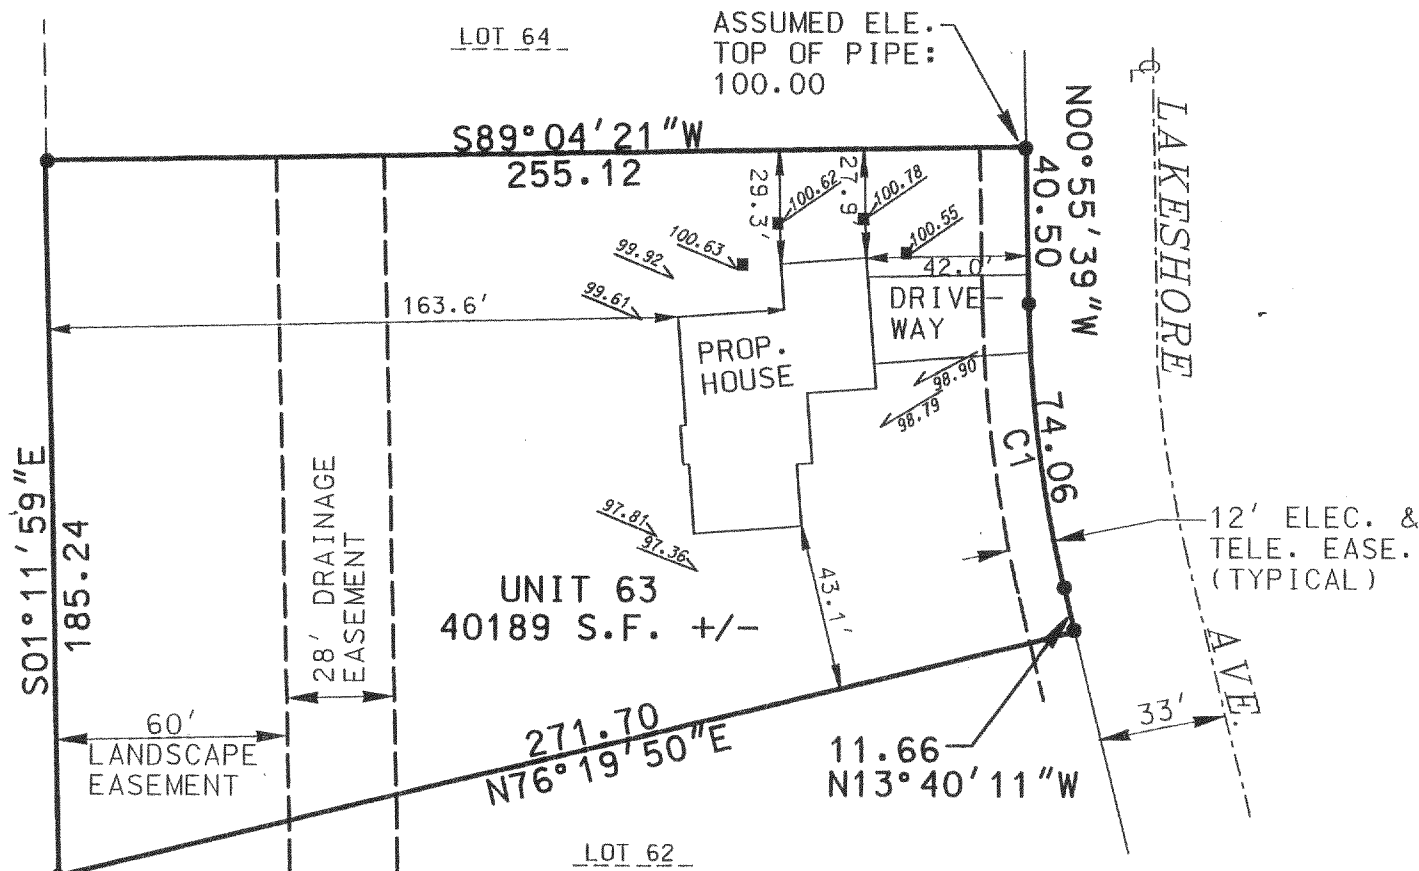

THE ABOVE MAP IS A TRUE REPRESENTATION THEREOF AND
SHOWS THE SIZE AND LOCATION OF ALL THE PROPERTY,
EXTERIOR BOUNDARIES, THE LOCATION OF ALL VISIBLE
BOUNDARY FENCES, APPARENT EASEMENTS, ROADWAYS
AND VISIBLE ENCROACHMENTS, IF ANY.

THIS SURVEY IS MADE FOR THE USE OF THE PRESENT
OWNERS OF THE PROPERTY, AND ALSO THOSE WHO
PURCHASE, MORTGAGE OR GUARANTEE TITLE THERETO
WITHIN ONE (1) YEAR FROM DATE HERETO.

BRADFORD L. SPENCER, R.L.S. 2069
RSV#00073.dgn

THIS IS ORIGINAL
PRINT ONLY IF
SEAL IS IMPRINTED
IN RED



66LE-40

316-1190